

CLINTON KEITH MARKETPLACE

ENTITLEMENT SUBMITTAL

PROJECT DIRECTORY

OWNER/DEVELOPER

JOSE L. RAMOS, PRESIDENT
SOMAR LAND GROUP, INC.
302 HOLLISTER ST.
SAN DIEGO, CA 92154

STEPHEN MACIE - C/O
SOMAR LAND GROUP, INC.
16391 HARWICH CIRCLE
RIVERSIDE, CA. 92503
(702) 497-3101
stevecgate@aol.com

LAND DEVELOPMENT CONSULTANT

PACIFIC WEST HOME SOLUTIONS, LLC.
25520 AVENUE STANFORD, STE. 311
SANTA CLARITA, CA 91355
RON DRUSCHEN
(626) 482-4580
rdruschen@pacificwesthomesolutions.com

ARCHITECT

KTGY GROUP, INC.
17911 VON KARMAN AVE, STE 200
IRVINE, CA 92614
MICHAEL TSENG
(949) 797-8370
mtseng@ktgy.com

LANDSCAPE ARCHITECT

WITHERS & SANDGREN
20948 TULSA STREET
CHATSWORTH, CA 91311
LACEY WITHERS
(818) 291-0200
lacey@withersandsandgren.com

PROJECT INFORMATION

SCOPE OF WORK

PROPOSED DEVELOPMENT OF ±8.9 AC SITE WHICH INCLUDES ±53,790 SF RETAIL, ±8,000 SF OFFICE, ±9,600 RESTAURANTS, AND ON-SITE IMPROVEMENTS. PROPOSED RETAIL USES INCLUDE MARKET, RESTAURANTS, SHOPS, OFFICE SPACE, DRUG STORE AND CAR WASH.

ASSESSOR'S PARCEL NUMBERS

380-110-004, 009, 010, 014 AND 016


GENERAL PLAN LAND USE DESIGNATION

COMMERCIAL RETAIL (CR)

CURRENT ZONING

SCENIC HIGHWAY COMMERCIAL (C-P-S)

VICINITY MAP
N.T.S.

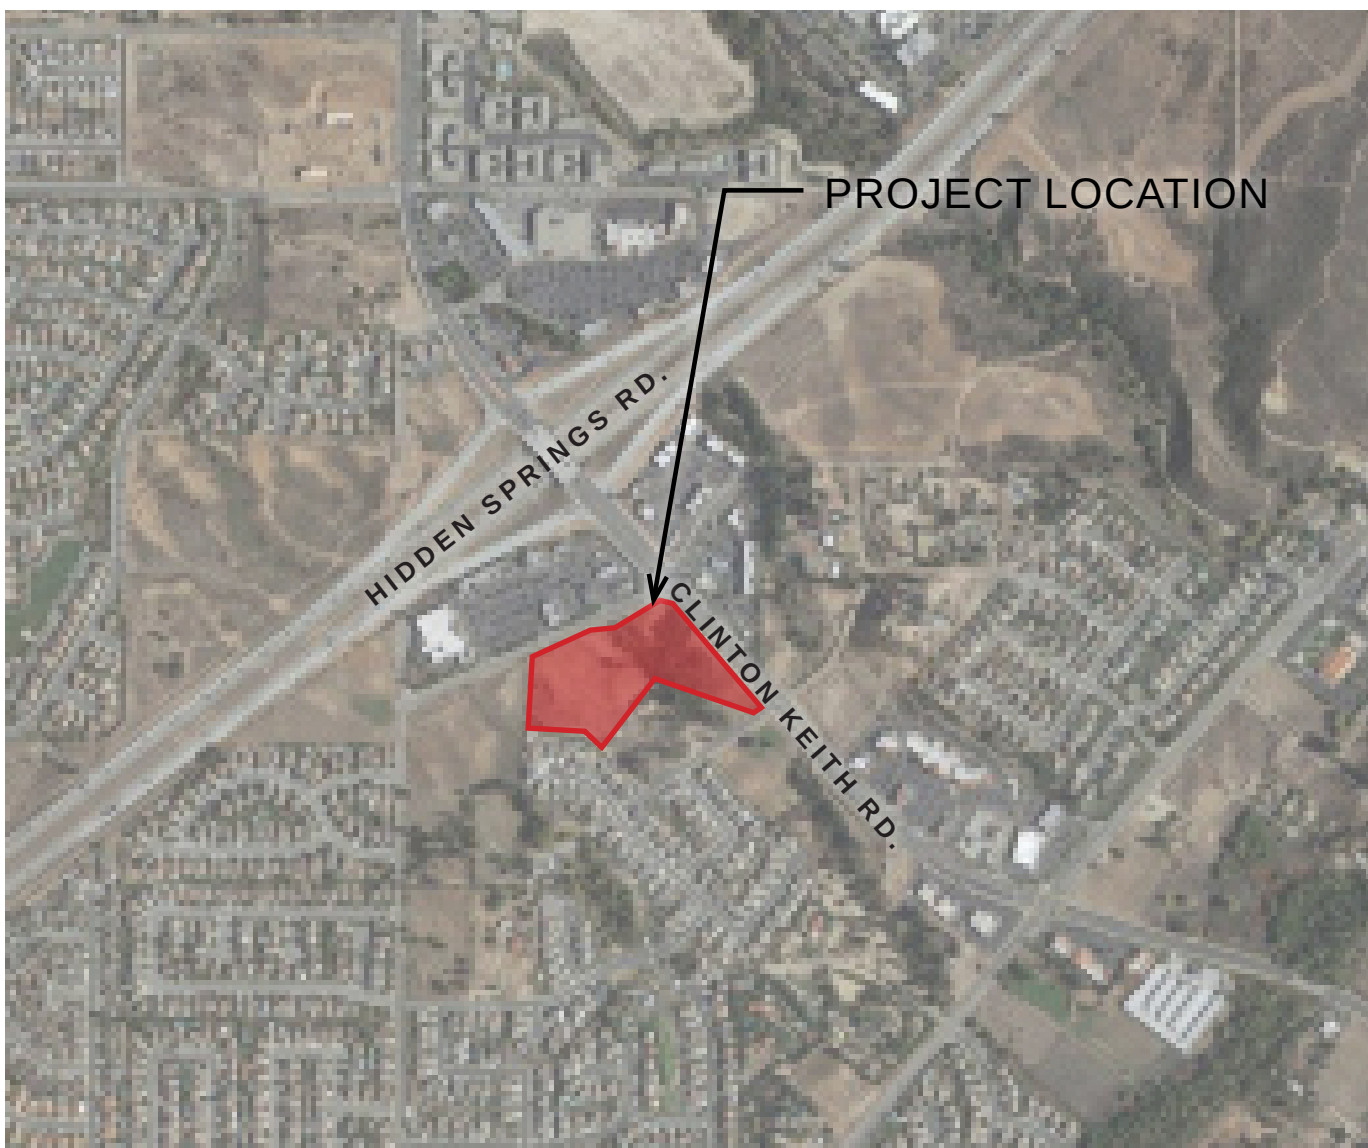

CONDITIONALLY APPROVED

- ☐ BY THE PLANNING DEPARTMENT
☐ BY THE PLANNING DIRECTOR
☒ BY THE PLANNING COMMISSION
☐ BY THE CITY COUNCIL

FOR THE CITY OF WILDOMAR ON 05 / 18 / 2022

APPLICATION NOS. PA 21-0033

PLANNER Abdu Lachgar

SIGNATURE

DRAWING INDEX

ARCHITECTURAL

- 1 TITLE SHEET
- 2 CONCEPTUAL SITE PLAN
- 3 TRUCK PATH AND LOADING EXHIBIT
- 4 CONCEPTUAL FLOOR PLAN - MAJOR A
- 5 CONCEPTUAL ROOF PLAN - MAJOR A
- 6 CONCEPTUAL ELEVATIONS - MAJOR A
- 7 CONCEPTUAL ELEVATIONS - MAJOR A
- 8 CONCEPTUAL FLOOR PLAN - MAJOR B - 1ST FLOOR
- 9 CONCELtual FLOOR PLAN - MAJOR B - 2ND FLOOR
- 10 CONCEPTUAL ROOF PLAN - MAJOR B
- 11 CONCEPTUAL ELEVATIONS - MAJOR B
- 12 CONCEPTUAL ELEVATIONS - MAJOR B
- 13 CONCEPTUAL FLOOR PLAN - SHOPS 1
- 14 CONCEPTUAL ROOF PLAN - SHOPS 1
- 15 CONCEPTUAL ELEVATIONS - SHOPS 1
- 16 CONCEPTUAL FLOOR PLAN - PAD 1
- 17 CONCEPTUAL ROOF PLAN - PAD 1
- 18 CONCEPTUAL ELEVATIONS - PAD 1
- 19 CONCEPTUAL FLOOR PLAN - PAD 2
- 20 CONCEPTUAL ROOF PLAN - PAD 2
- 21 CONCEPTUAL ELEVATIONS - PAD 2
- 22 CONCEPTUAL FLOOR PLAN - PAD 3
- 23 CONCEPTUAL ROOF PLAN - PAD 3
- 24 CONCEPTUAL ELEVATIONS - PAD 3
- 25 CONCEPTUAL FLOOR PLAN - CAR WASH
- 26 CONCEPTUAL ROOF PLAN - CAR WASH
- 27 CONCEPTUAL ELEVATIONS - CAR WASH
- 28 CONCEPTUAL RENDERING

LANDSCAPE

- L1 PRELIMINARY LANDSCAPE PLAN



Architecture + Planning
888.456.5849
ktgy.com

Somar Land Group, Inc.
302 Hollister Street
San Diego, CA 92154

CLINTON KEITH MARKETPLACE
WILDOMAR, CA
2019-0673

REV	DATE	DESCRIPTION
	10/12/20	ENTITLEMENT SUBMITTAL
	09/12/21	ENTITLEMENT RESUBMITTAL
	01/14/22	ENTITLEMENT RESUBMITTAL
	03/16/22	ENTITLEMENT RESUBMITTAL

ENTITLEMENT PACKAGE
MARCH 16, 2022

TITLE SHEET



SITE SUMMARY	
Gross Site Area:	±388,238 SF (±8.9 AC)
Building Area:	±66,173 SF
Coverage:	16.3% ¹
Parking Required:	364 Stalls
Parking Provided:	375 Stalls
Parking Ratio:	5.5/1000

PARKING CALCULATIONS	
Required Parking Stalls	
Standard:	364 ²
Accessible:	8
Van Accessible:	2
Clean Air/Vanpool/EV:	31 ³
Electric Vehicle Charging Stations (EVCS):	23 ⁴
Standard Accessible:	1
Van Accessible:	1

Required Bicycle Parking	
Short-Term Required:	19 ⁵
Short-Term (Class II) Provided:	20
Long-Term Required:	19 ⁵
Long-Term (Class I) Provided:	19


¹ Based on building footprints (63,490 sf, including car wash tunnel)

² Based on City of Wildomar Parking Standards:
General Retail: 5.5/1000 (66,173 sf excluding car wash tunnel) = 364

³ Total Clean Air/Vanpool/EV Stalls include total EVCS Stalls

⁴ Total EVCS Stalls include Accessible and Van Accessible EVCS Stalls

⁵ Based on CalGreen Code:
Short-term bicycle parking: 5% of stalls provided (375) = 19 spaces
Long-term bicycle parking: 5% of stalls provided (375) = 19 spaces
Note: CalGreen Code satisfies WMC17.188.060 Requirements

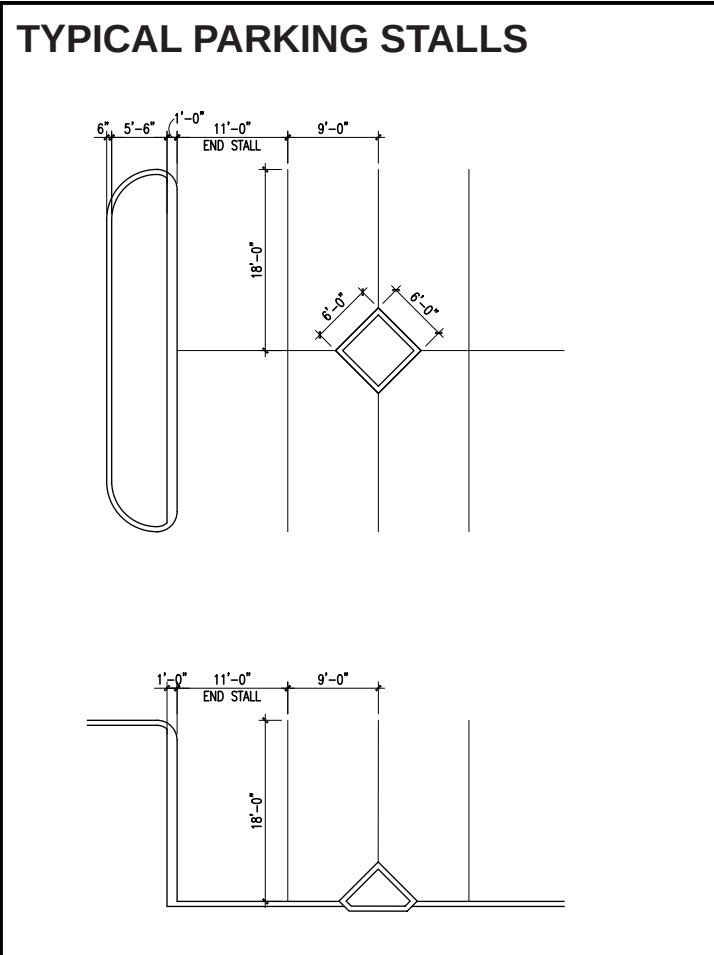

- LEGEND**
- Accessible Path of Travel
 - Standard Accessible Stalls: 8
 - Van Accessible Stalls: 2
 - Clean Air/Vanpool/EV Stalls: 8
 - Regular EVCS Stalls: 19
 - Standard Accessible EVCS Stalls: 2
 - Van Accessible EVCS Stalls: 2
 - Short-term (Class II) Bicycle Parking Space: 20
 - Long-term (Class I) Bicycle Parking Space: 19




Architecture + Planning
888.456.5849
ktgy.com

Somar Land Group, Inc.
302 Hollister Street
San Diego, CA 92154

CLINTON KEITH MARKETPLACE
WILDOMAR, CA # 2019-0673

REV	DATE	DESCRIPTION
	10/12/20	ENTITLEMENT SUBMITTAL
	09/12/21	ENTITLEMENT RESUBMITTAL
	01/14/22	ENTITLEMENT RESUBMITTAL
	03/16/22	ENTITLEMENT RESUBMITTAL

ENTITLEMENT PACKAGE
MARCH 16, 2022

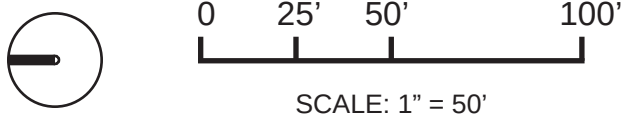

OVERALL SITE PLAN

Loading Area (10'x35')

Ingress Truck Path

Egress Truck Path




Architecture + Planning
 888.456.5849
 ktgy.com

Somar Land Group, Inc.
 302 Hollister Street
 San Diego, CA 92154



CLINTON KEITH MARKETPLACE
 WILDOMAR, CA
 # 2019-0673

REV	DATE	DESCRIPTION
	10/12/20	ENTITLEMENT SUBMITTAL
	09/12/21	ENTITLEMENT RESUBMITTAL
	01/14/22	ENTITLEMENT RESUBMITTAL
	03/16/22	ENTITLEMENT RESUBMITTAL

ENTITLEMENT PACKAGE
 MARCH 16, 2022

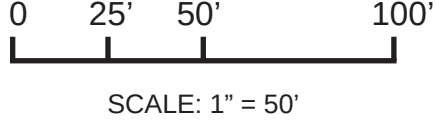

TRUCK PATH & LOADING EXHIBIT

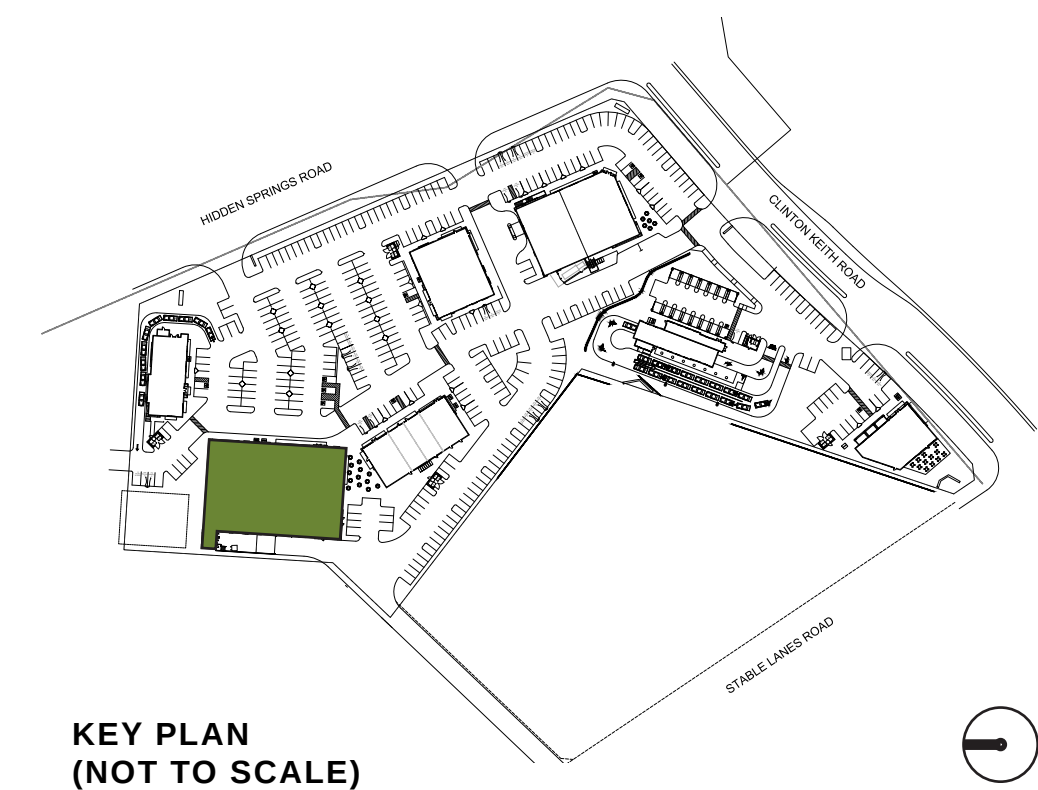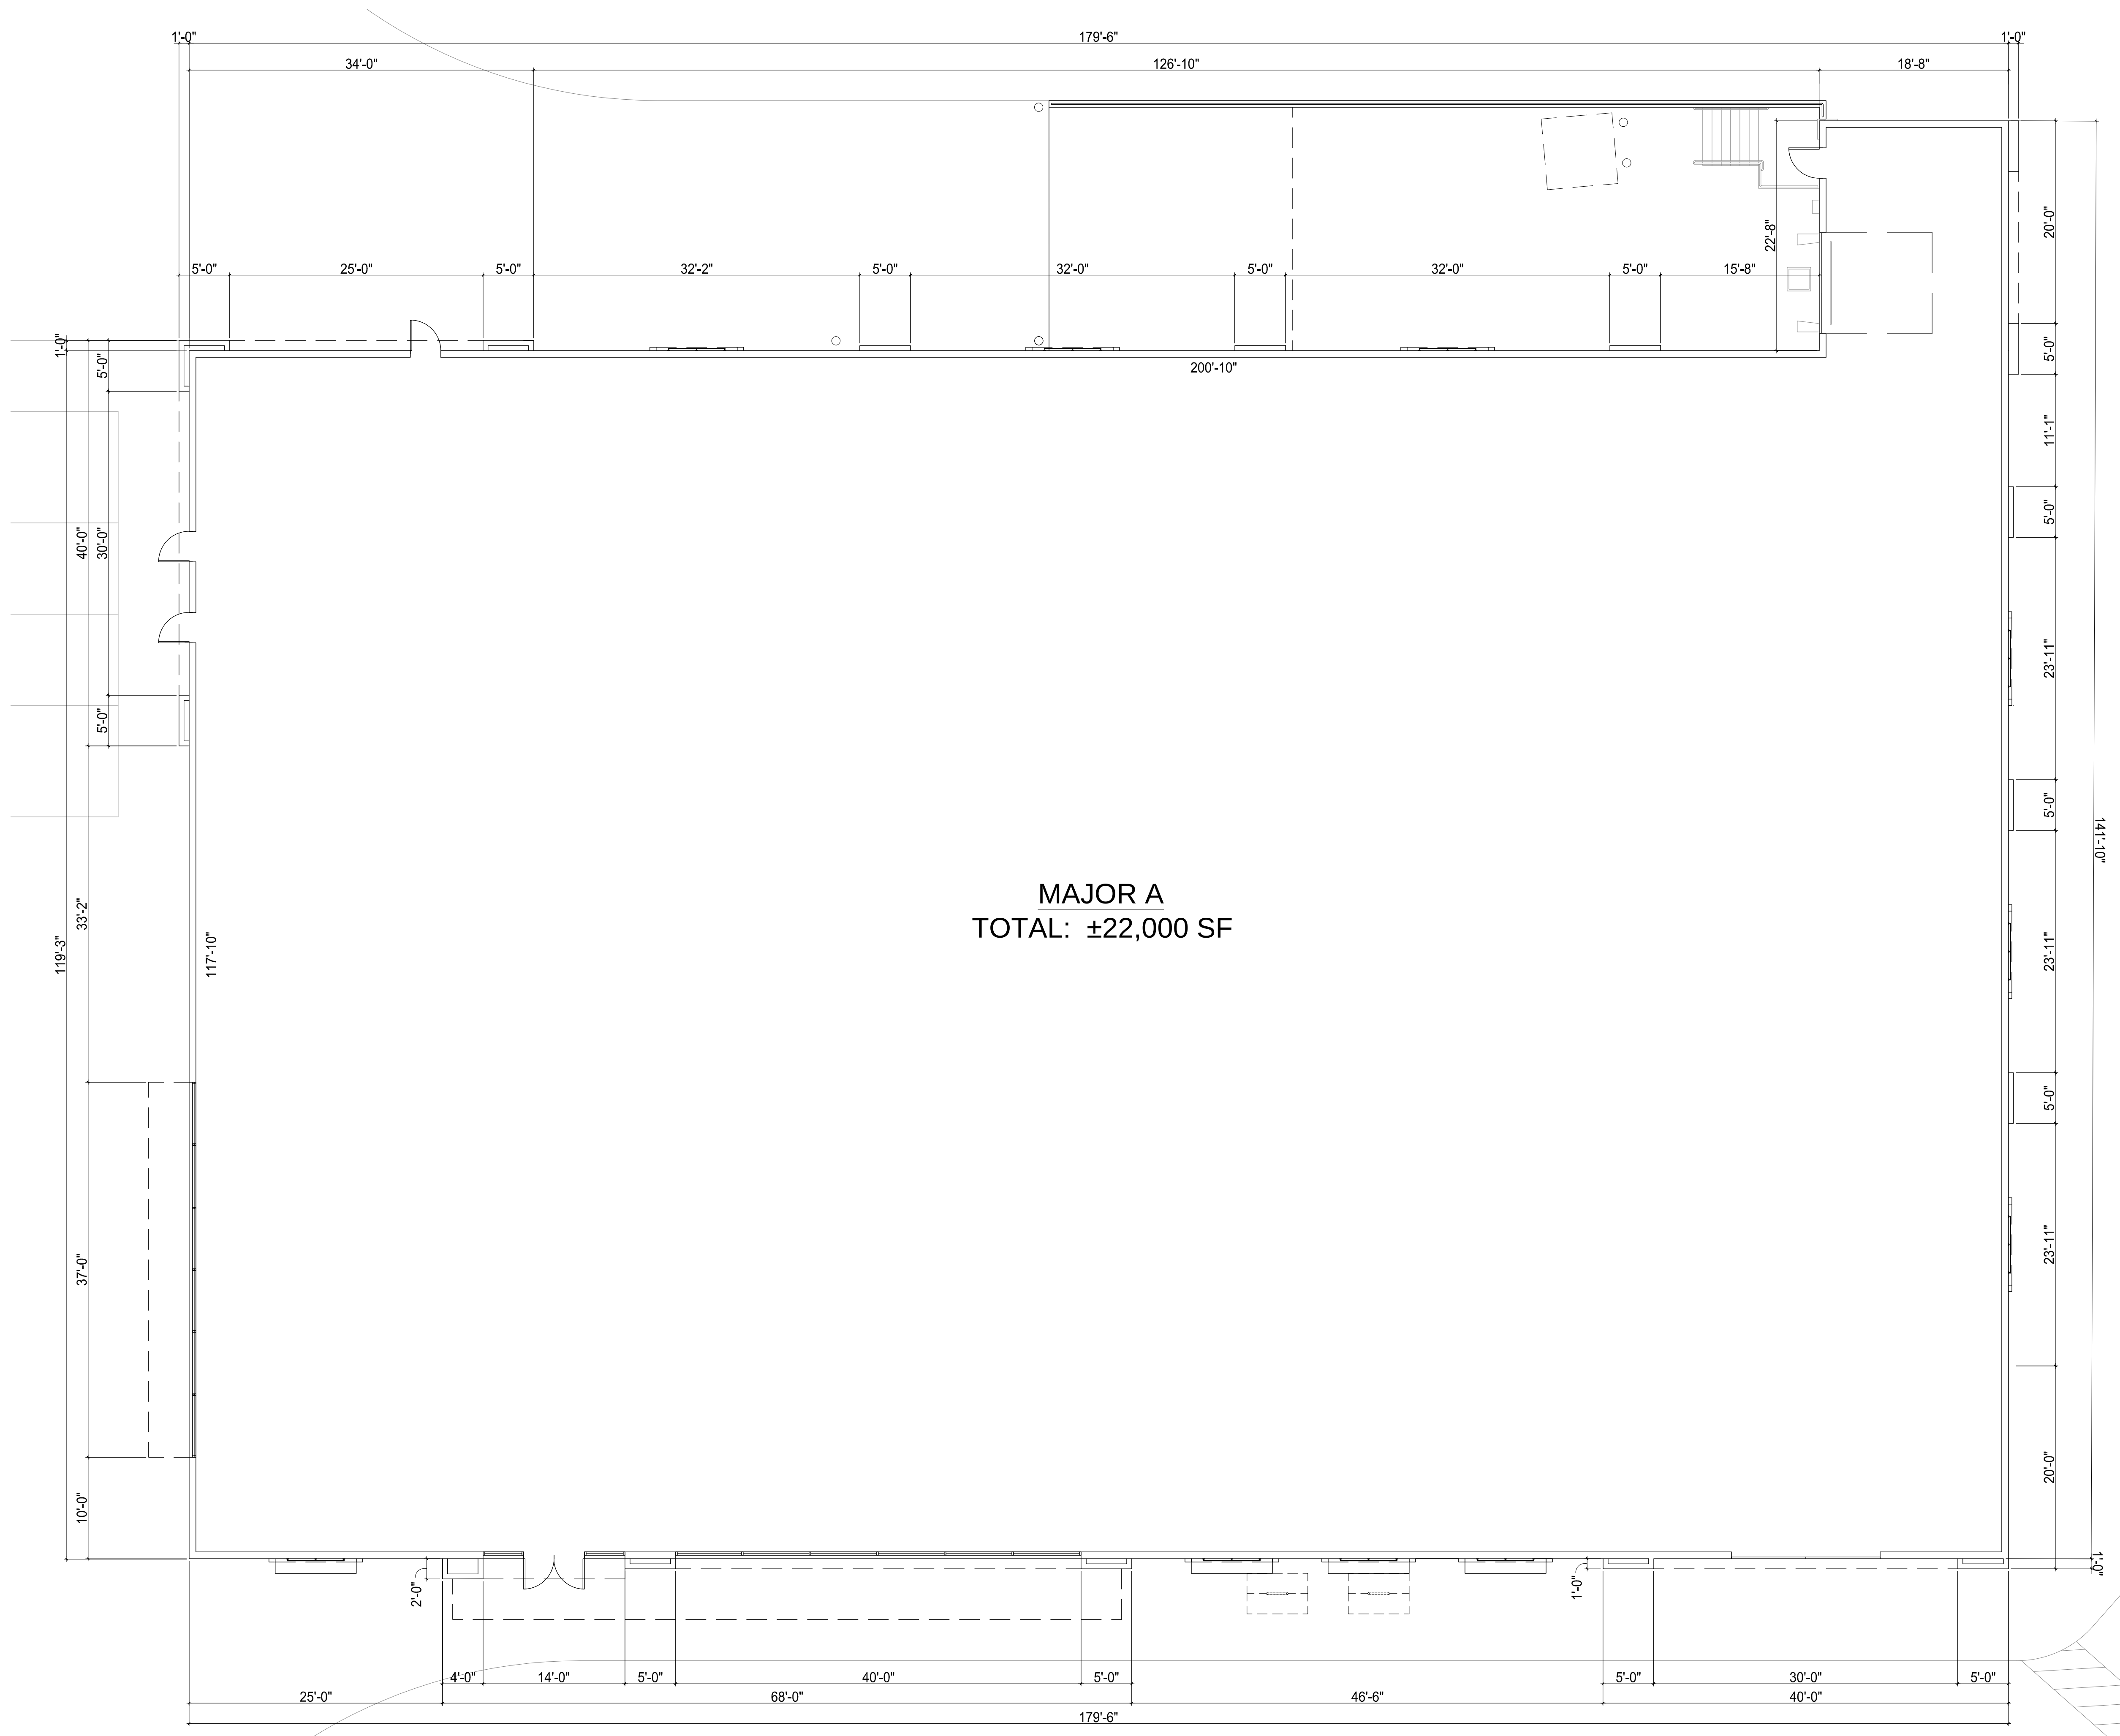

Architecture + Planning
888.456.5849
ktgy.com

Somar Land Group, Inc.
302 Hollister Street
San Diego, CA 92154

CLINTON KEITH MARKETPLACE
WILDOMAR, CA
2019-0673



REV	DATE	DESCRIPTION
	10/12/20	ENTITLEMENT SUBMITTAL
	09/12/21	ENTITLEMENT RESUBMITTAL
	01/14/22	ENTITLEMENT RESUBMITTAL
	03/16/22	ENTITLEMENT RESUBMITTAL

ENTITLEMENT PACKAGE
MARCH 16, 2022



0 4 8 16
SCALE: 1/8" = 1'-0"

CONCEPTUAL FLOOR PLAN
MAJOR A

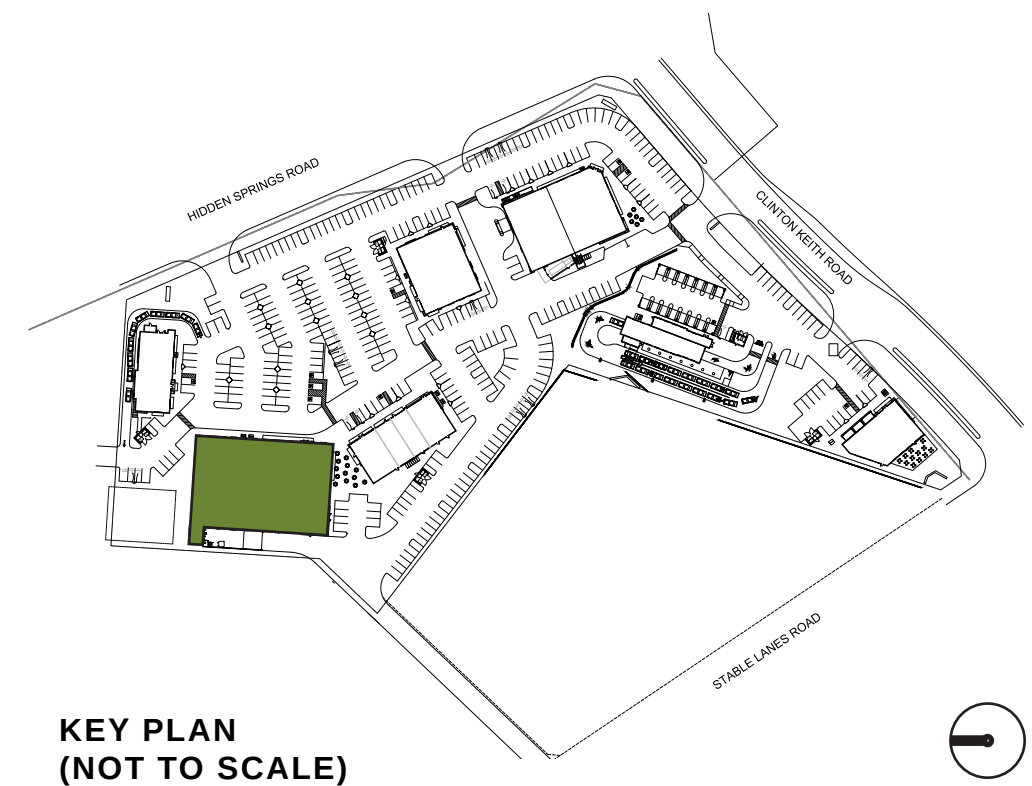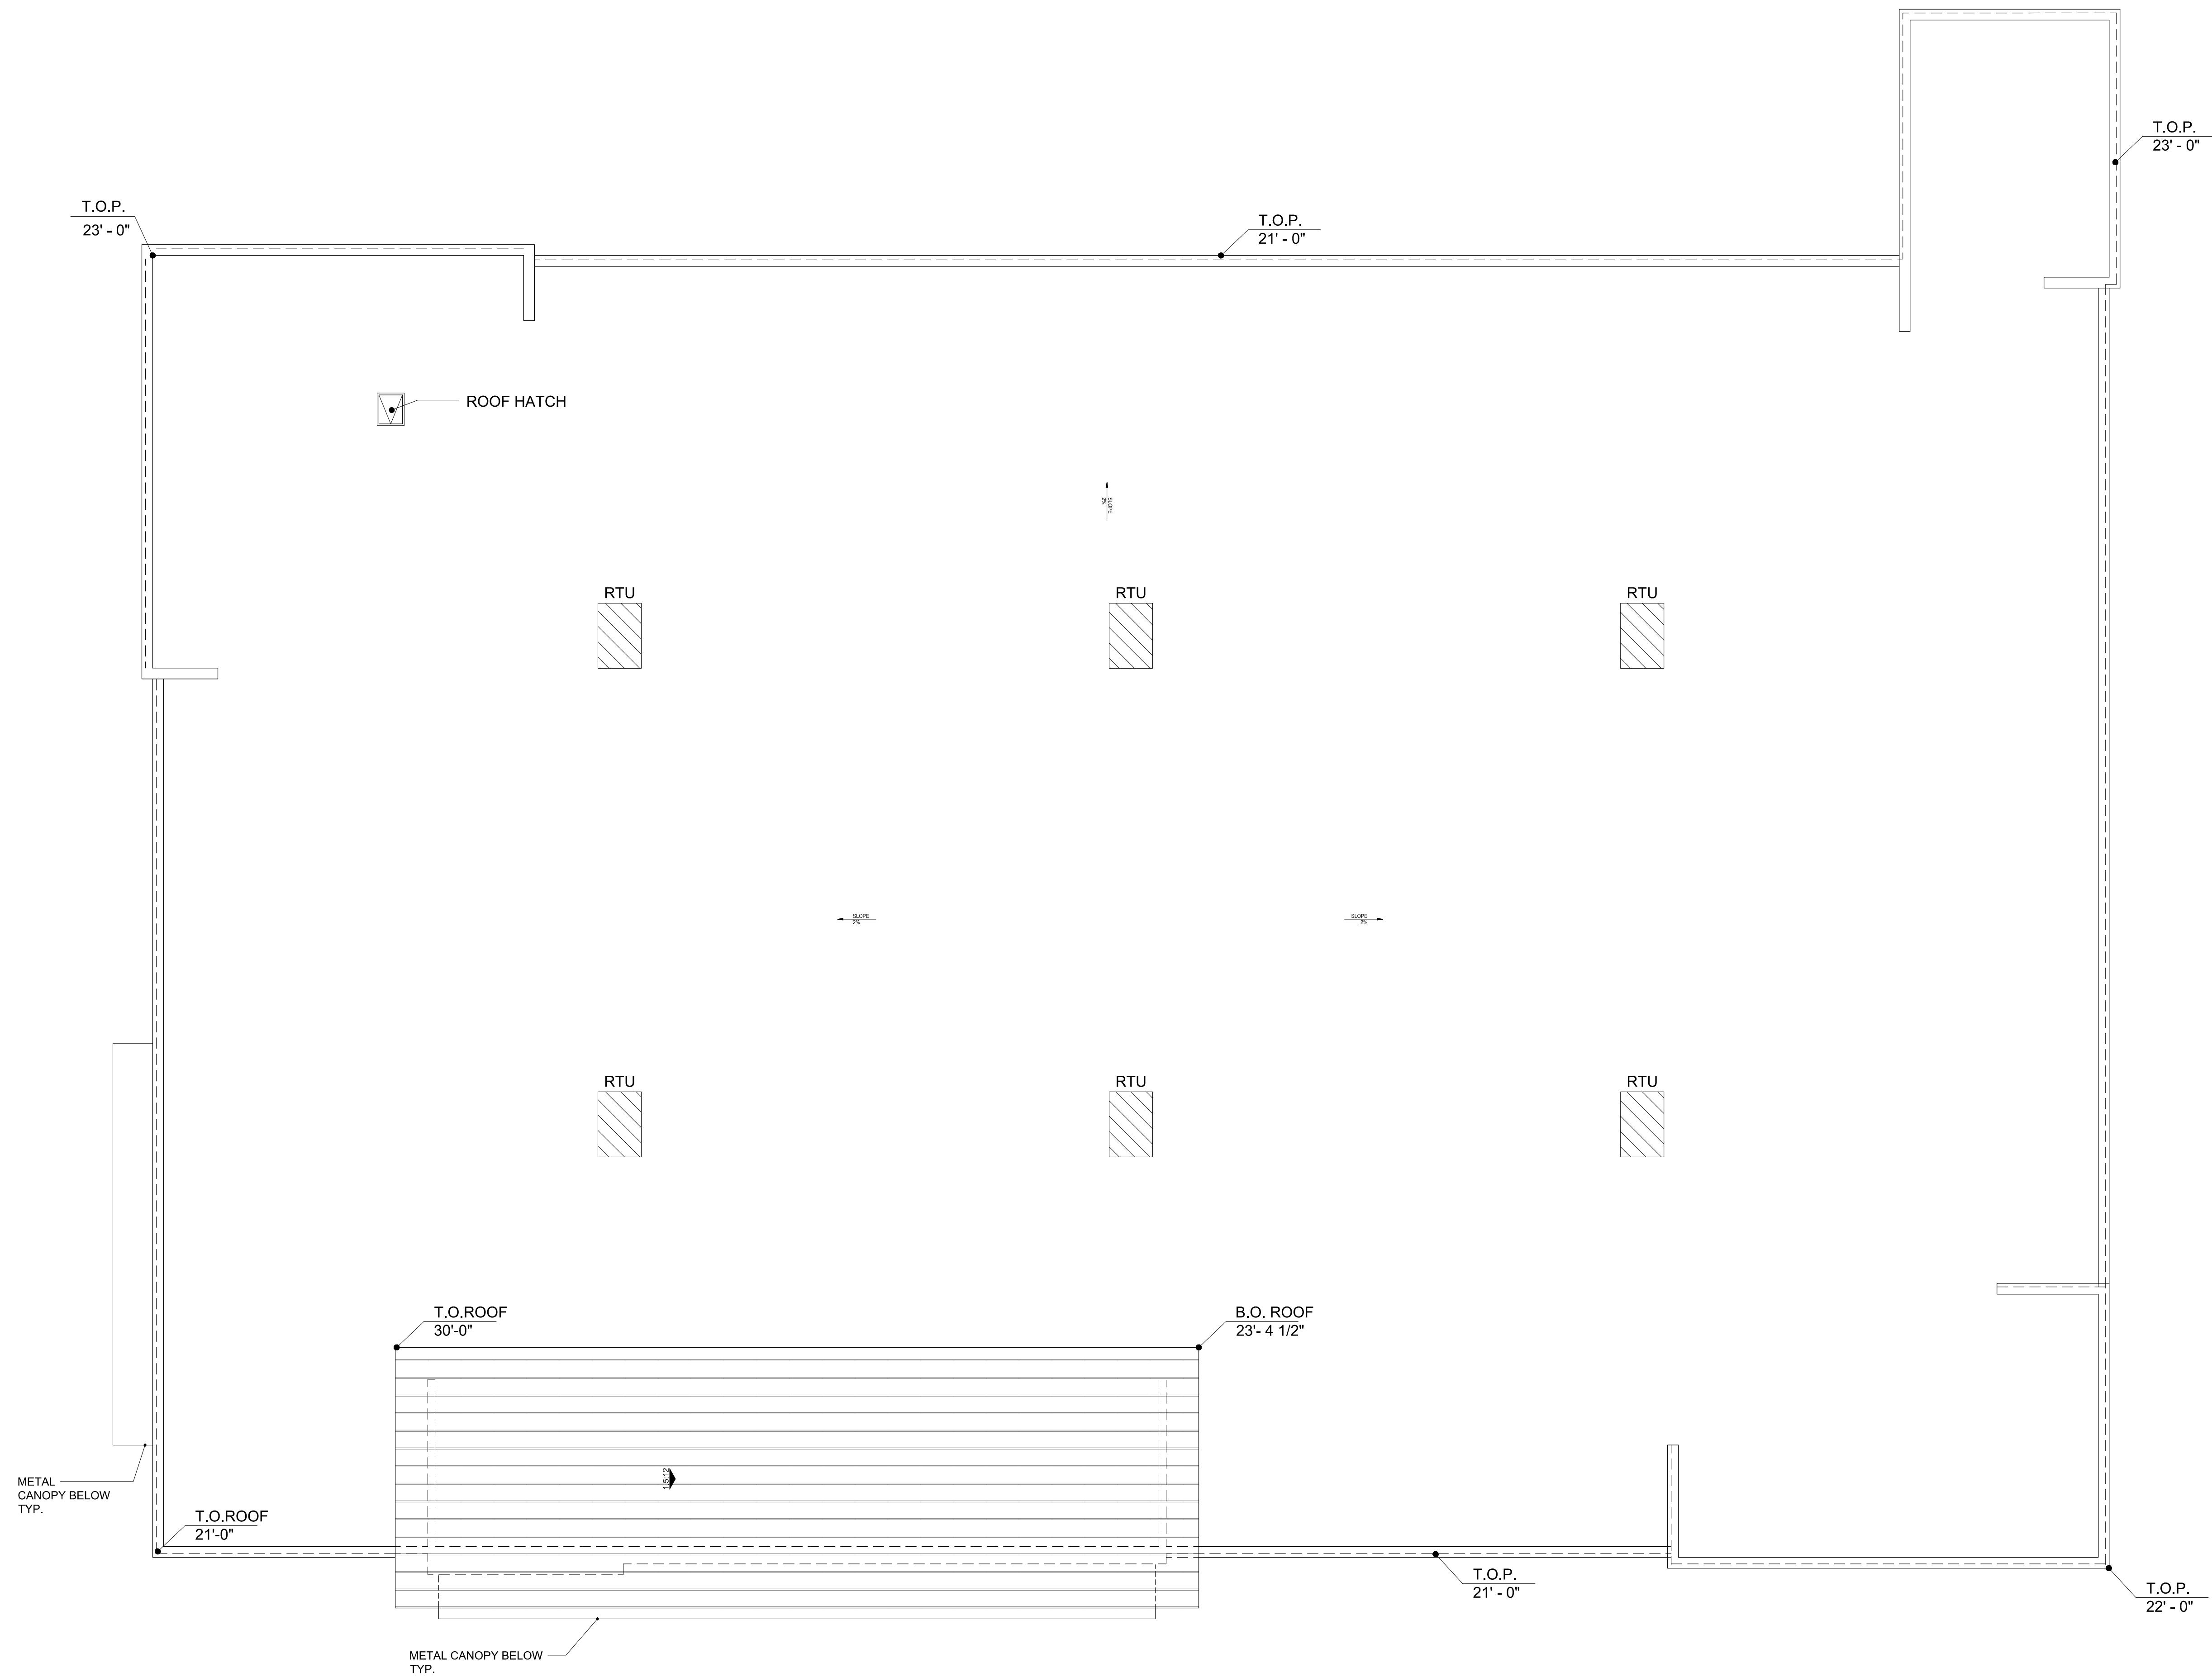

NOTE: RTU PLACEMENT IS CONCEPTUAL IN NATURE, THEREFORE SUBJECT TO CHANGE.



Architecture + Planning
888.456.5849
ktgy.com

Somar Land Group, Inc.
302 Hollister Street
San Diego, CA 92154

CLINTON KEITH MARKETPLACE
WILDOMAR, CA
2019-0673

REV	DATE	DESCRIPTION
	10/12/20	ENTITLEMENT SUBMITTAL
	09/12/21	ENTITLEMENT RESUBMITTAL
	01/14/22	ENTITLEMENT RESUBMITTAL
	03/16/22	ENTITLEMENT RESUBMITTAL

ENTITLEMENT PACKAGE
MARCH 16, 2022




0 4 8 16
SCALE: 1/8" = 1'-0"

CONCEPTUAL ROOF PLAN
MAJOR A



1 MAIN ENTRY (EAST) ELEVATION

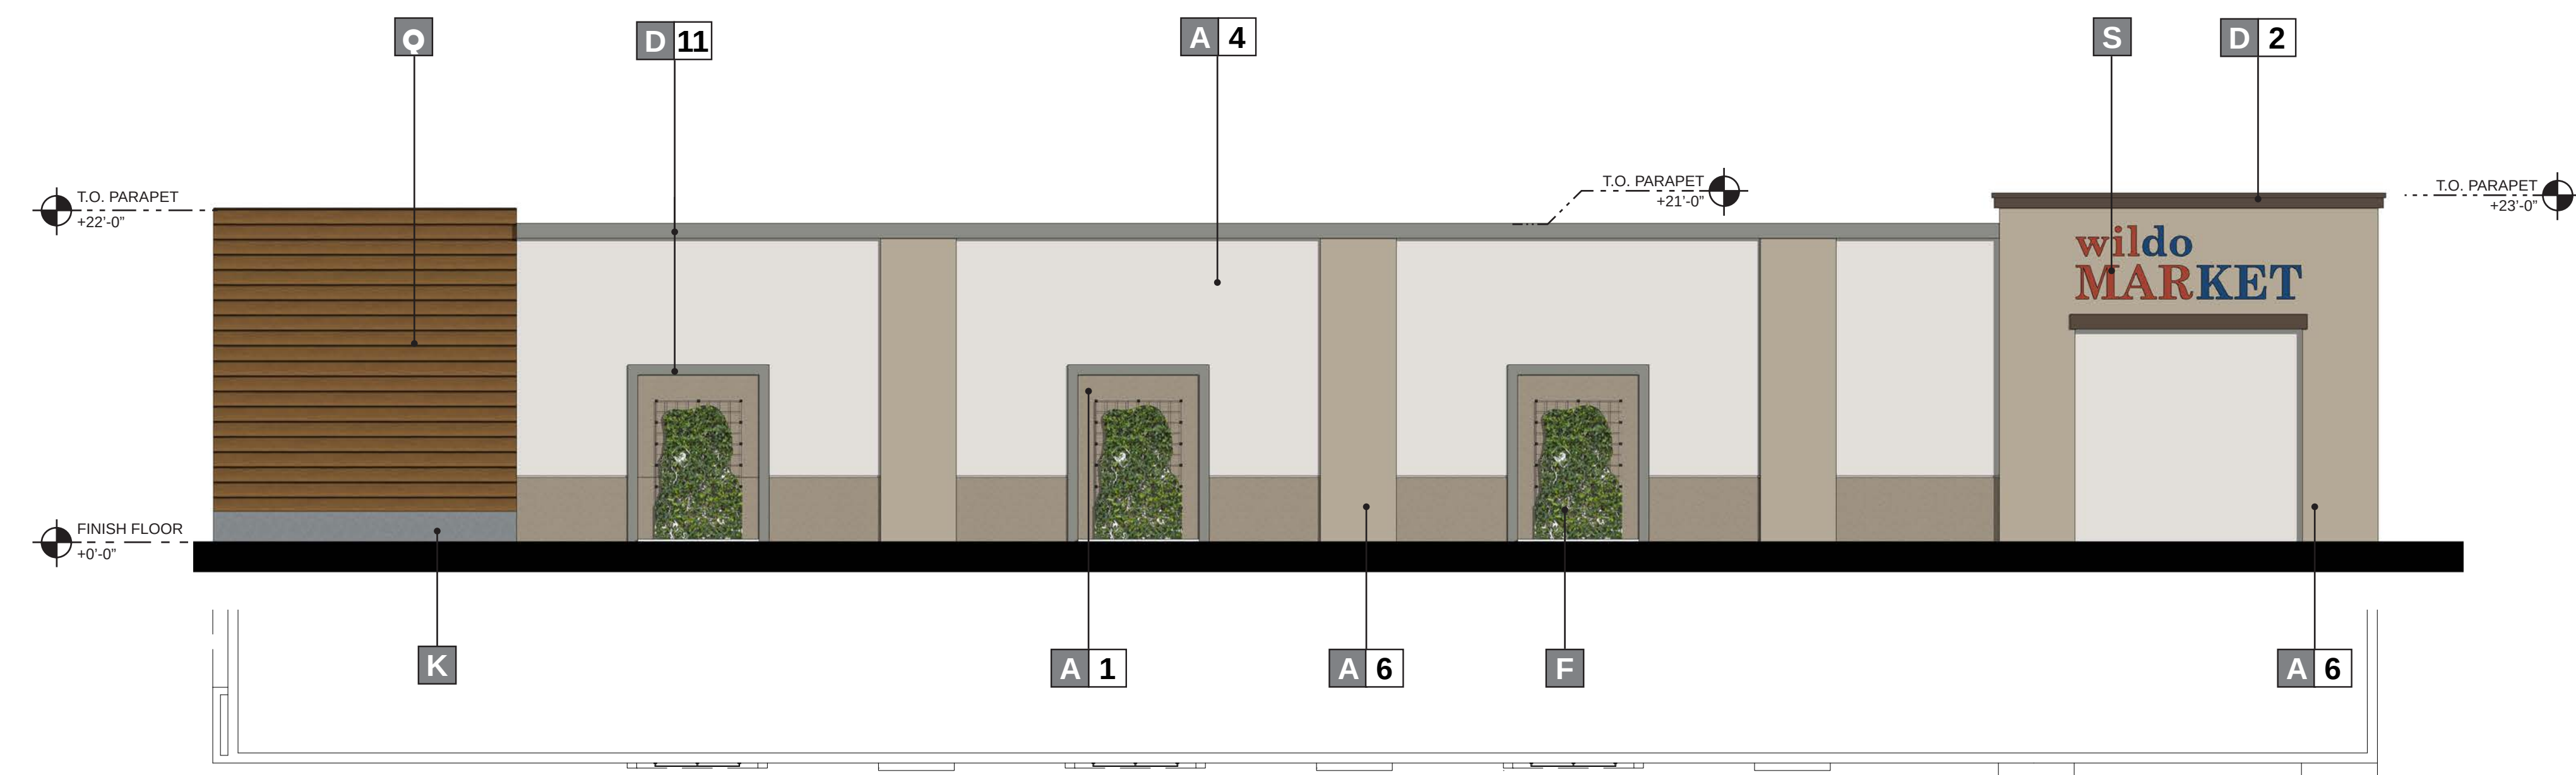


2 SIDE (NORTH) ELEVATION

MATERIALS

A	STUCCO	H	STONE VENEER	P	CORRUGATED METAL PANEL
B	ALUMINUM STOREFRONT	J	FIBER CEMENT SIDING	Q	COMPOSITE WOOD SIDING
C	AWNING/ CANOPY	K	METAL DOOR	R	METAL ROOFING
D	ARCHITECTURAL TRIM	L	TILE	S	SIGNAGE
E	BRICK VENEER	M	WOOD SIDING	T	DECORATIVE GRILLE
F	LANDSCAPE TRELLIS	N	STONE		
G	PRECAST BASE	O	SPANDREL GLASS		

COLORS AND FINISHES

1	PAINT - "CURIO GRAY" SW0024 SHERWIN WILLIAMS	8	PAINT - "FOLKSTONE" SW6005 SHERWIN WILLIAMS	15	STONE VENEER - ELDORADO STONE, SIERRA CUT 24 "ZENITH GREY"
2	PAINT - "OTTER" SW6041 SHERWIN WILLIAMS	9	PAINT - "ALPACA" SW7022 SHERWIN WILLIAMS	16	STONE VENEER - ELDORADO STONE, LIMESTONE "GRAND BANKS"
3	PAINT - "WEB GRAY" SW7075 SHERWIN WILLIAMS	10	PAINT - "ARCADE WHITE" SW7100 SHERWIN WILLIAMS	17	STONE VENEER - CREATIVE MINES "CHOP LEDGE" SEAPEARL
4	PAINT - "RHINESTONE" SW7656 SHERWIN WILLIAMS	11	PAINT - "CLASSIC FRENCH GRAY" SW0077 SHERWIN WILLIAMS	18	STONE VENEER - CREATIVE MINES "FARMHOUSE LEDGE" COYOTE
5	PAINT - "DREAMY WHITE" SW6021 SHERWIN WILLIAMS	12	PAINT - "PROPER GRAY" SW6003XB SHERWIN WILLIAMS	19	STONE VENEER - ELDORADO "LIMESTONE" GRAND BANKS
6	PAINT - "PERFECT GREIGE" SW6073 SHERWIN WILLIAMS	13	STONE VENEER - CREATIVE MINES "FOOTHILL RUBBLE" GREYPEARL	20	
7	PAINT - "EXTRA WHITE" SW7006 SHERWIN WILLIAMS	14	STONE VENEER - ELDORADO, ROUGH CUT "CASA BLANCA"	21	

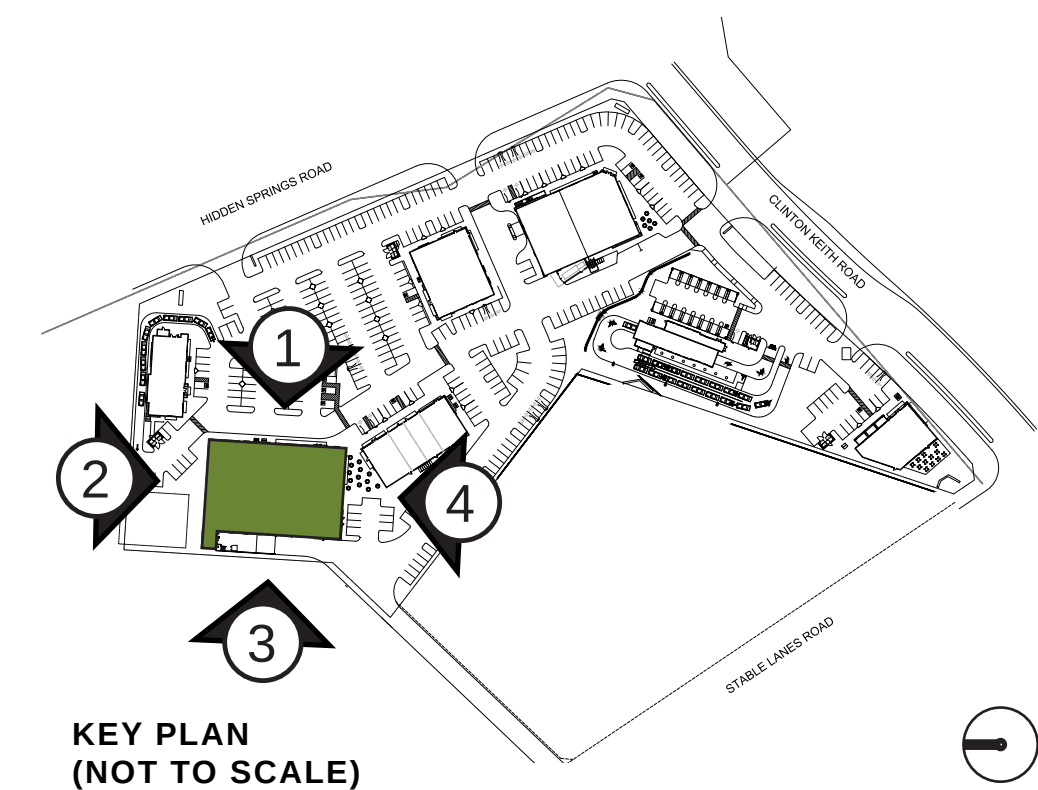


Architecture + Planning
888.456.5849
ktgy.com

Somar Land Group, Inc.
302 Hollister Street
San Diego, CA 92154


CLINTON KEITH MARKETPLACE
WILDOMAR, CA # 2019-0673

REV	DATE	DESCRIPTION
	10/12/20	ENTITLEMENT SUBMITTAL
	09/12/21	ENTITLEMENT RESUBMITTAL
	01/14/22	ENTITLEMENT RESUBMITTAL
	03/16/22	ENTITLEMENT RESUBMITTAL


ENTITLEMENT PACKAGE
MARCH 16, 2022

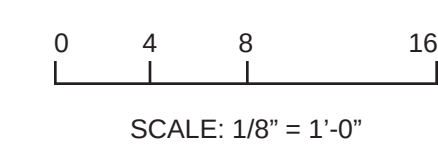

CONCEPTUAL ELEVATIONS
MAJOR A

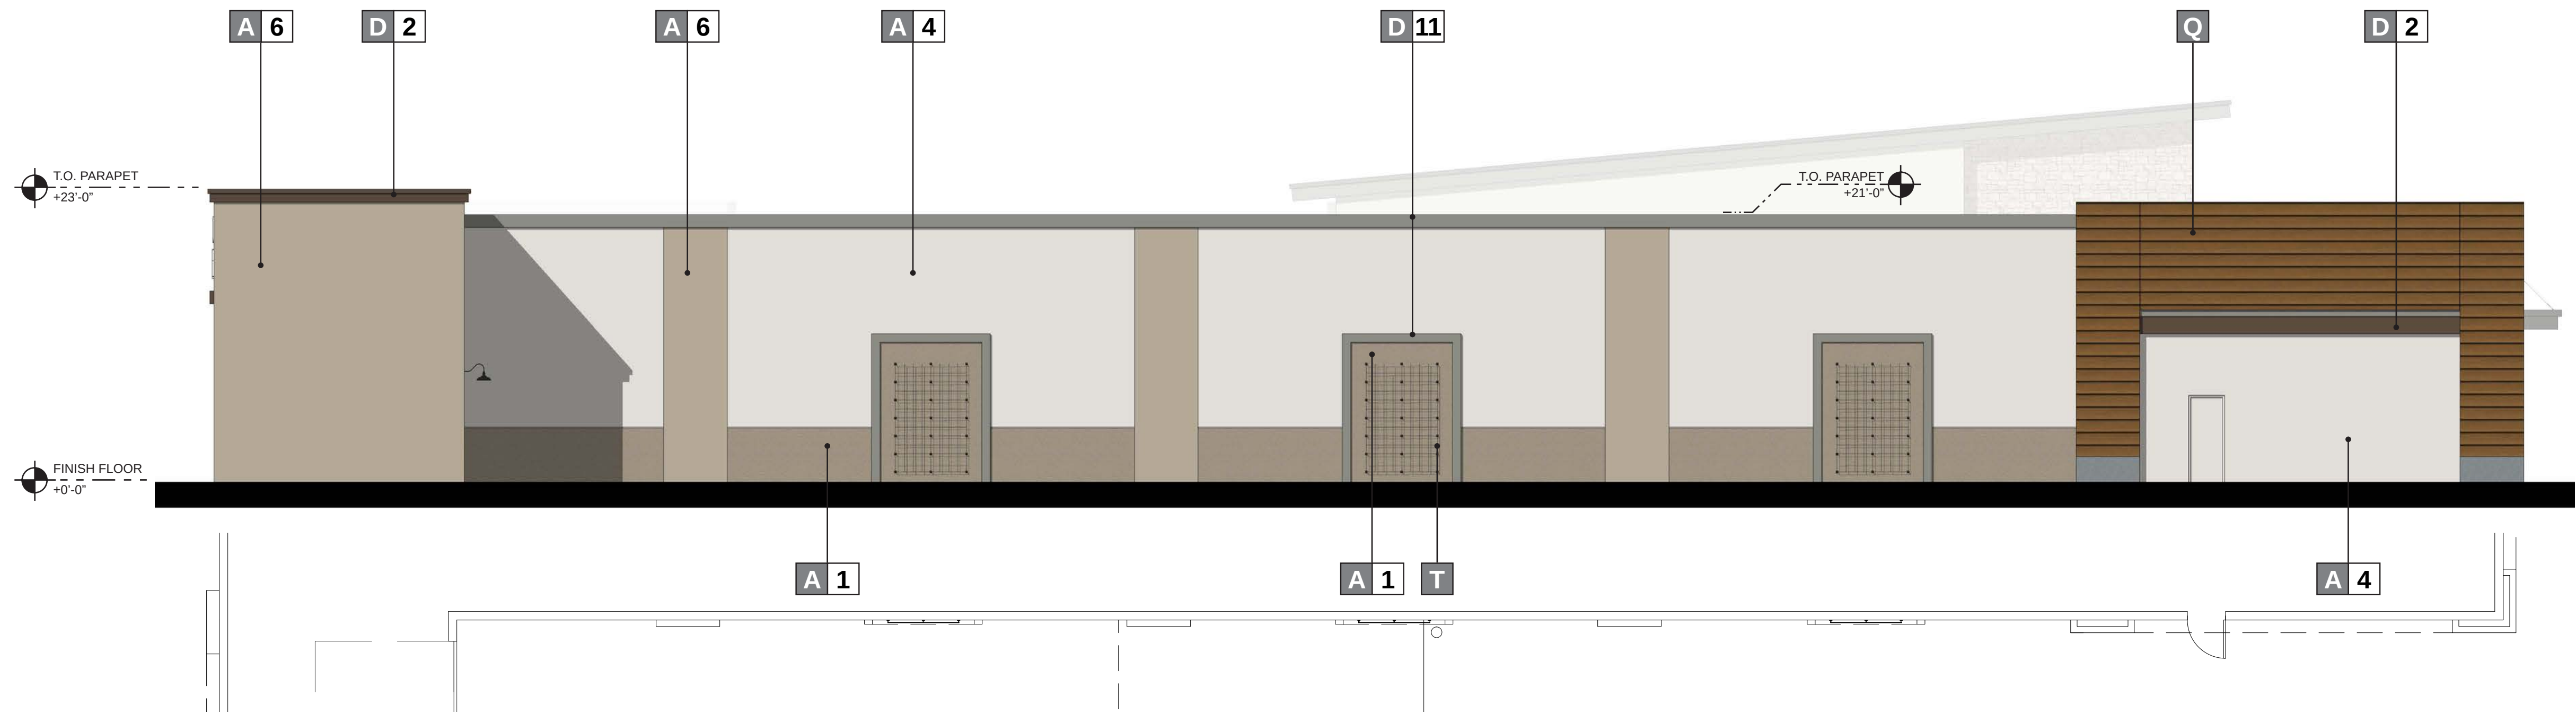

3 REAR (WEST) ELEVATION

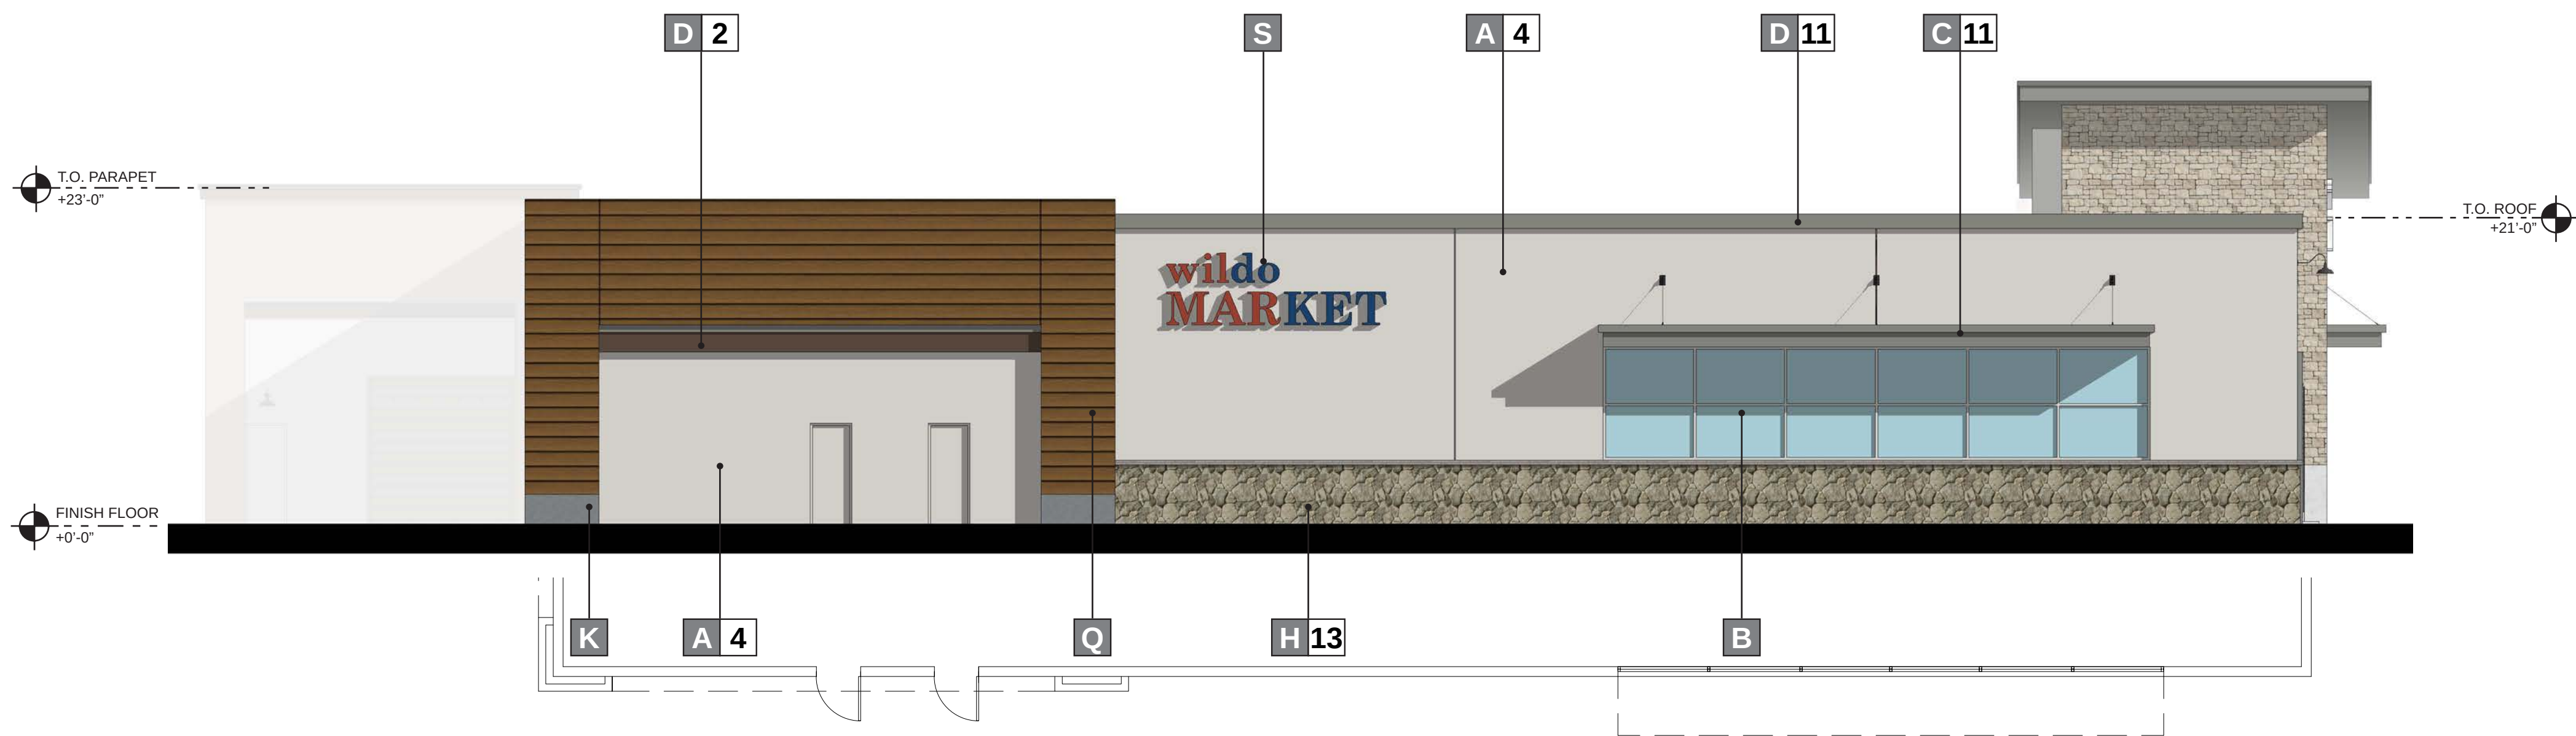


4 SIDE (SOUTH) ELEVATION

MATERIALS

A	STUCCO	H	STONE VENEER	P	CORRUGATED METAL PANEL	1	PAINT - "CURIO GRAY" SW0024 SHERWIN WILLIAMS	8	PAINT - "FOLKSTONE" SW6005 SHERWIN WILLIAMS	15	STONE VENEER - ELDORADO STONE, SIERRA CUT 24 "ZENITH GREY"
B	ALUMINUM STOREFRONT	J	FIBER CEMENT SIDING	Q	COMPOSITE WOOD SIDING	2	PAINT - "OTTER" SW6041 SHERWIN WILLIAMS	9	PAINT - "ALPACA" SW7022 SHERWIN WILLIAMS	16	STONE VENEER - ELDORADO STONE, LIMESTONE "GRAND BANKS"
C	AWNING/ CANOPY	K	METAL DOOR	R	METAL ROOFING	3	PAINT - "WEB GRAY" SW7075 SHERWIN WILLIAMS	10	PAINT - "ARCADE WHITE" SW7100 SHERWIN WILLIAMS	17	STONE VENEER - CREATIVE MINES "CHOP LEDGE" SEAPEARL
D	ARCHITECTURAL TRIM	L	TILE	S	SIGNAGE	4	PAINT - "RHINESTONE" SW7656 SHERWIN WILLIAMS	11	PAINT - "CLASSIC FRENCH GRAY" SW0077 SHERWIN WILLIAMS	18	STONE VENEER - CREATIVE MINES "FARMHOUSE LEDGE" COYOTE
E	BRICK VENEER	M	WOOD SIDING	T	DECORATIVE GRILLE	5	PAINT - "DREAMY WHITE" SW6021 SHERWIN WILLIAMS	12	PAINT - "PROPER GRAY" SW6003XB SHERWIN WILLIAMS	19	STONE VENEER - ELDORADO "LIMESTONE" GRAND BANKS
F	LANDSCAPE TRELLIS	N	STONE			6	PAINT - "PERFECT GREIGE" SW6073 SHERWIN WILLIAMS	13	STONE VENEER - CREATIVE MINES "FOOTHILL RUBBLE" GREYPEARL	20	
G	PRECAST BASE	O	SPANDREL GLASS			7	PAINT - "EXTRA WHITE" SW7006 SHERWIN WILLIAMS	14	STONE VENEER - ELDORADO, ROUGH CUT "CASA BLANCA"	21	

COLORS AND FINISHES

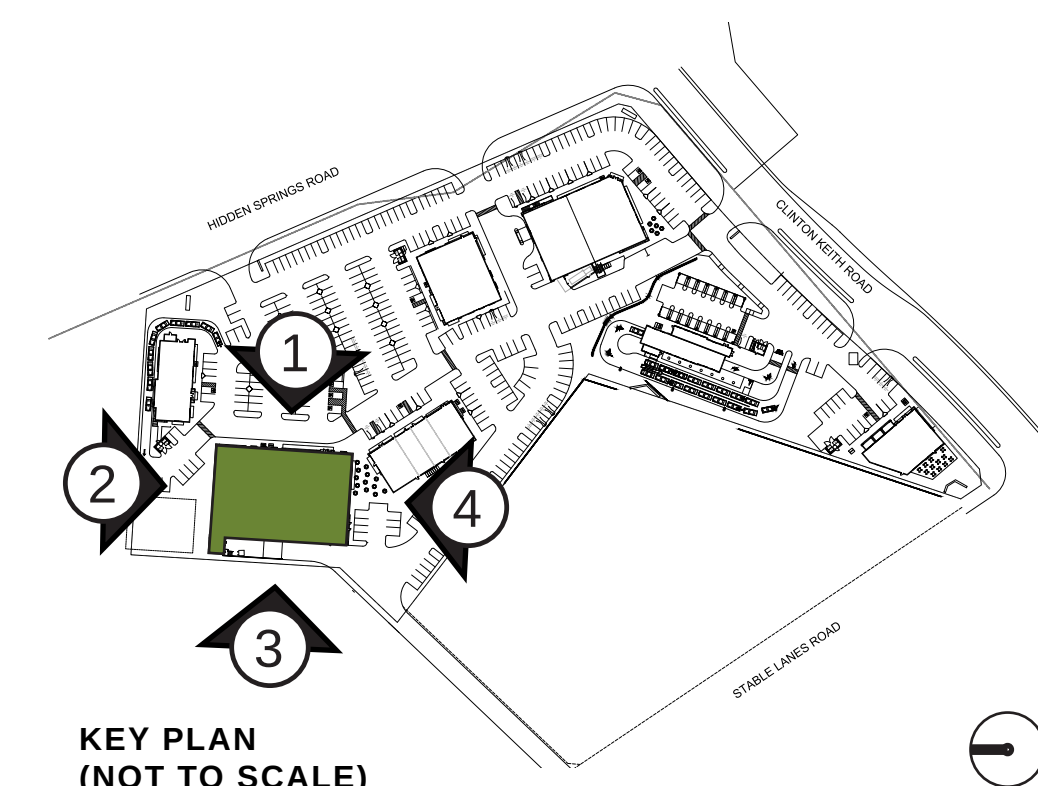

Architecture + Planning
888.456.5849
ktgy.com

Somar Land Group, Inc.
302 Hollister Street
San Diego, CA 92154



CLINTON KEITH MARKETPLACE
WILDOMAR, CA # 2019-0673

REV	DATE	DESCRIPTION
	10/12/20	ENTITLEMENT SUBMITTAL
	09/12/21	ENTITLEMENT RESUBMITTAL
	01/14/22	ENTITLEMENT RESUBMITTAL
	03/16/22	ENTITLEMENT RESUBMITTAL

ENTITLEMENT PACKAGE
MARCH 16, 2022

0 4 8 16
SCALE: 1/8" = 1'-0"



CONCEPTUAL ELEVATIONS
MAJOR A

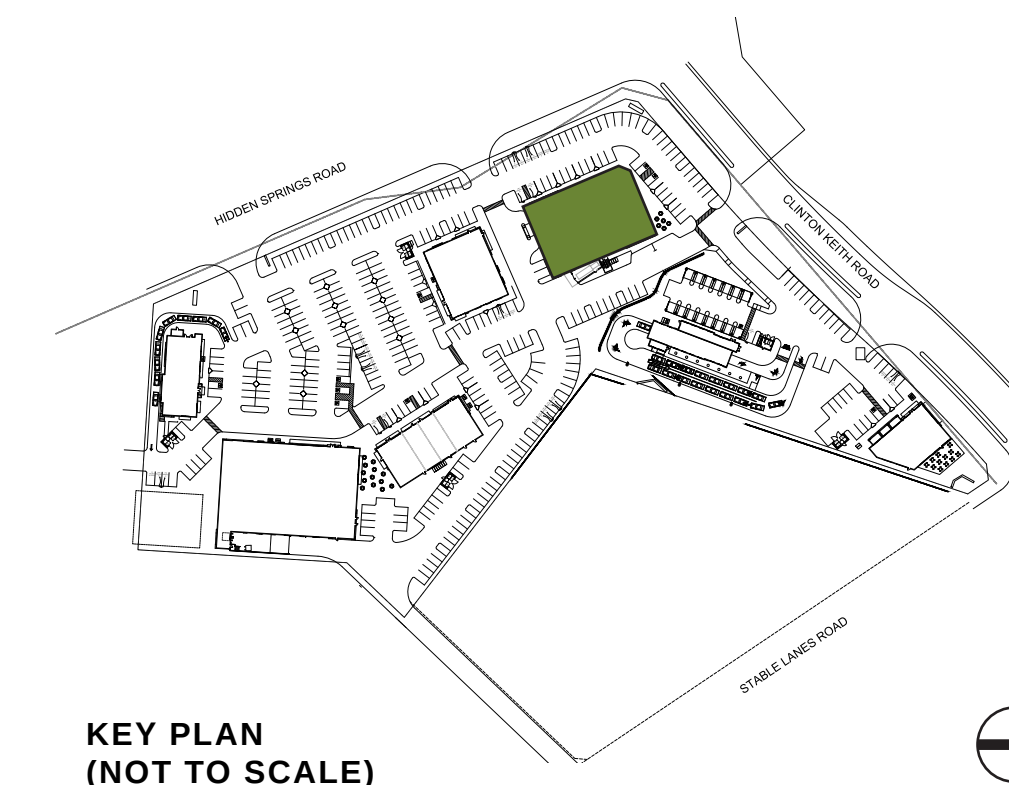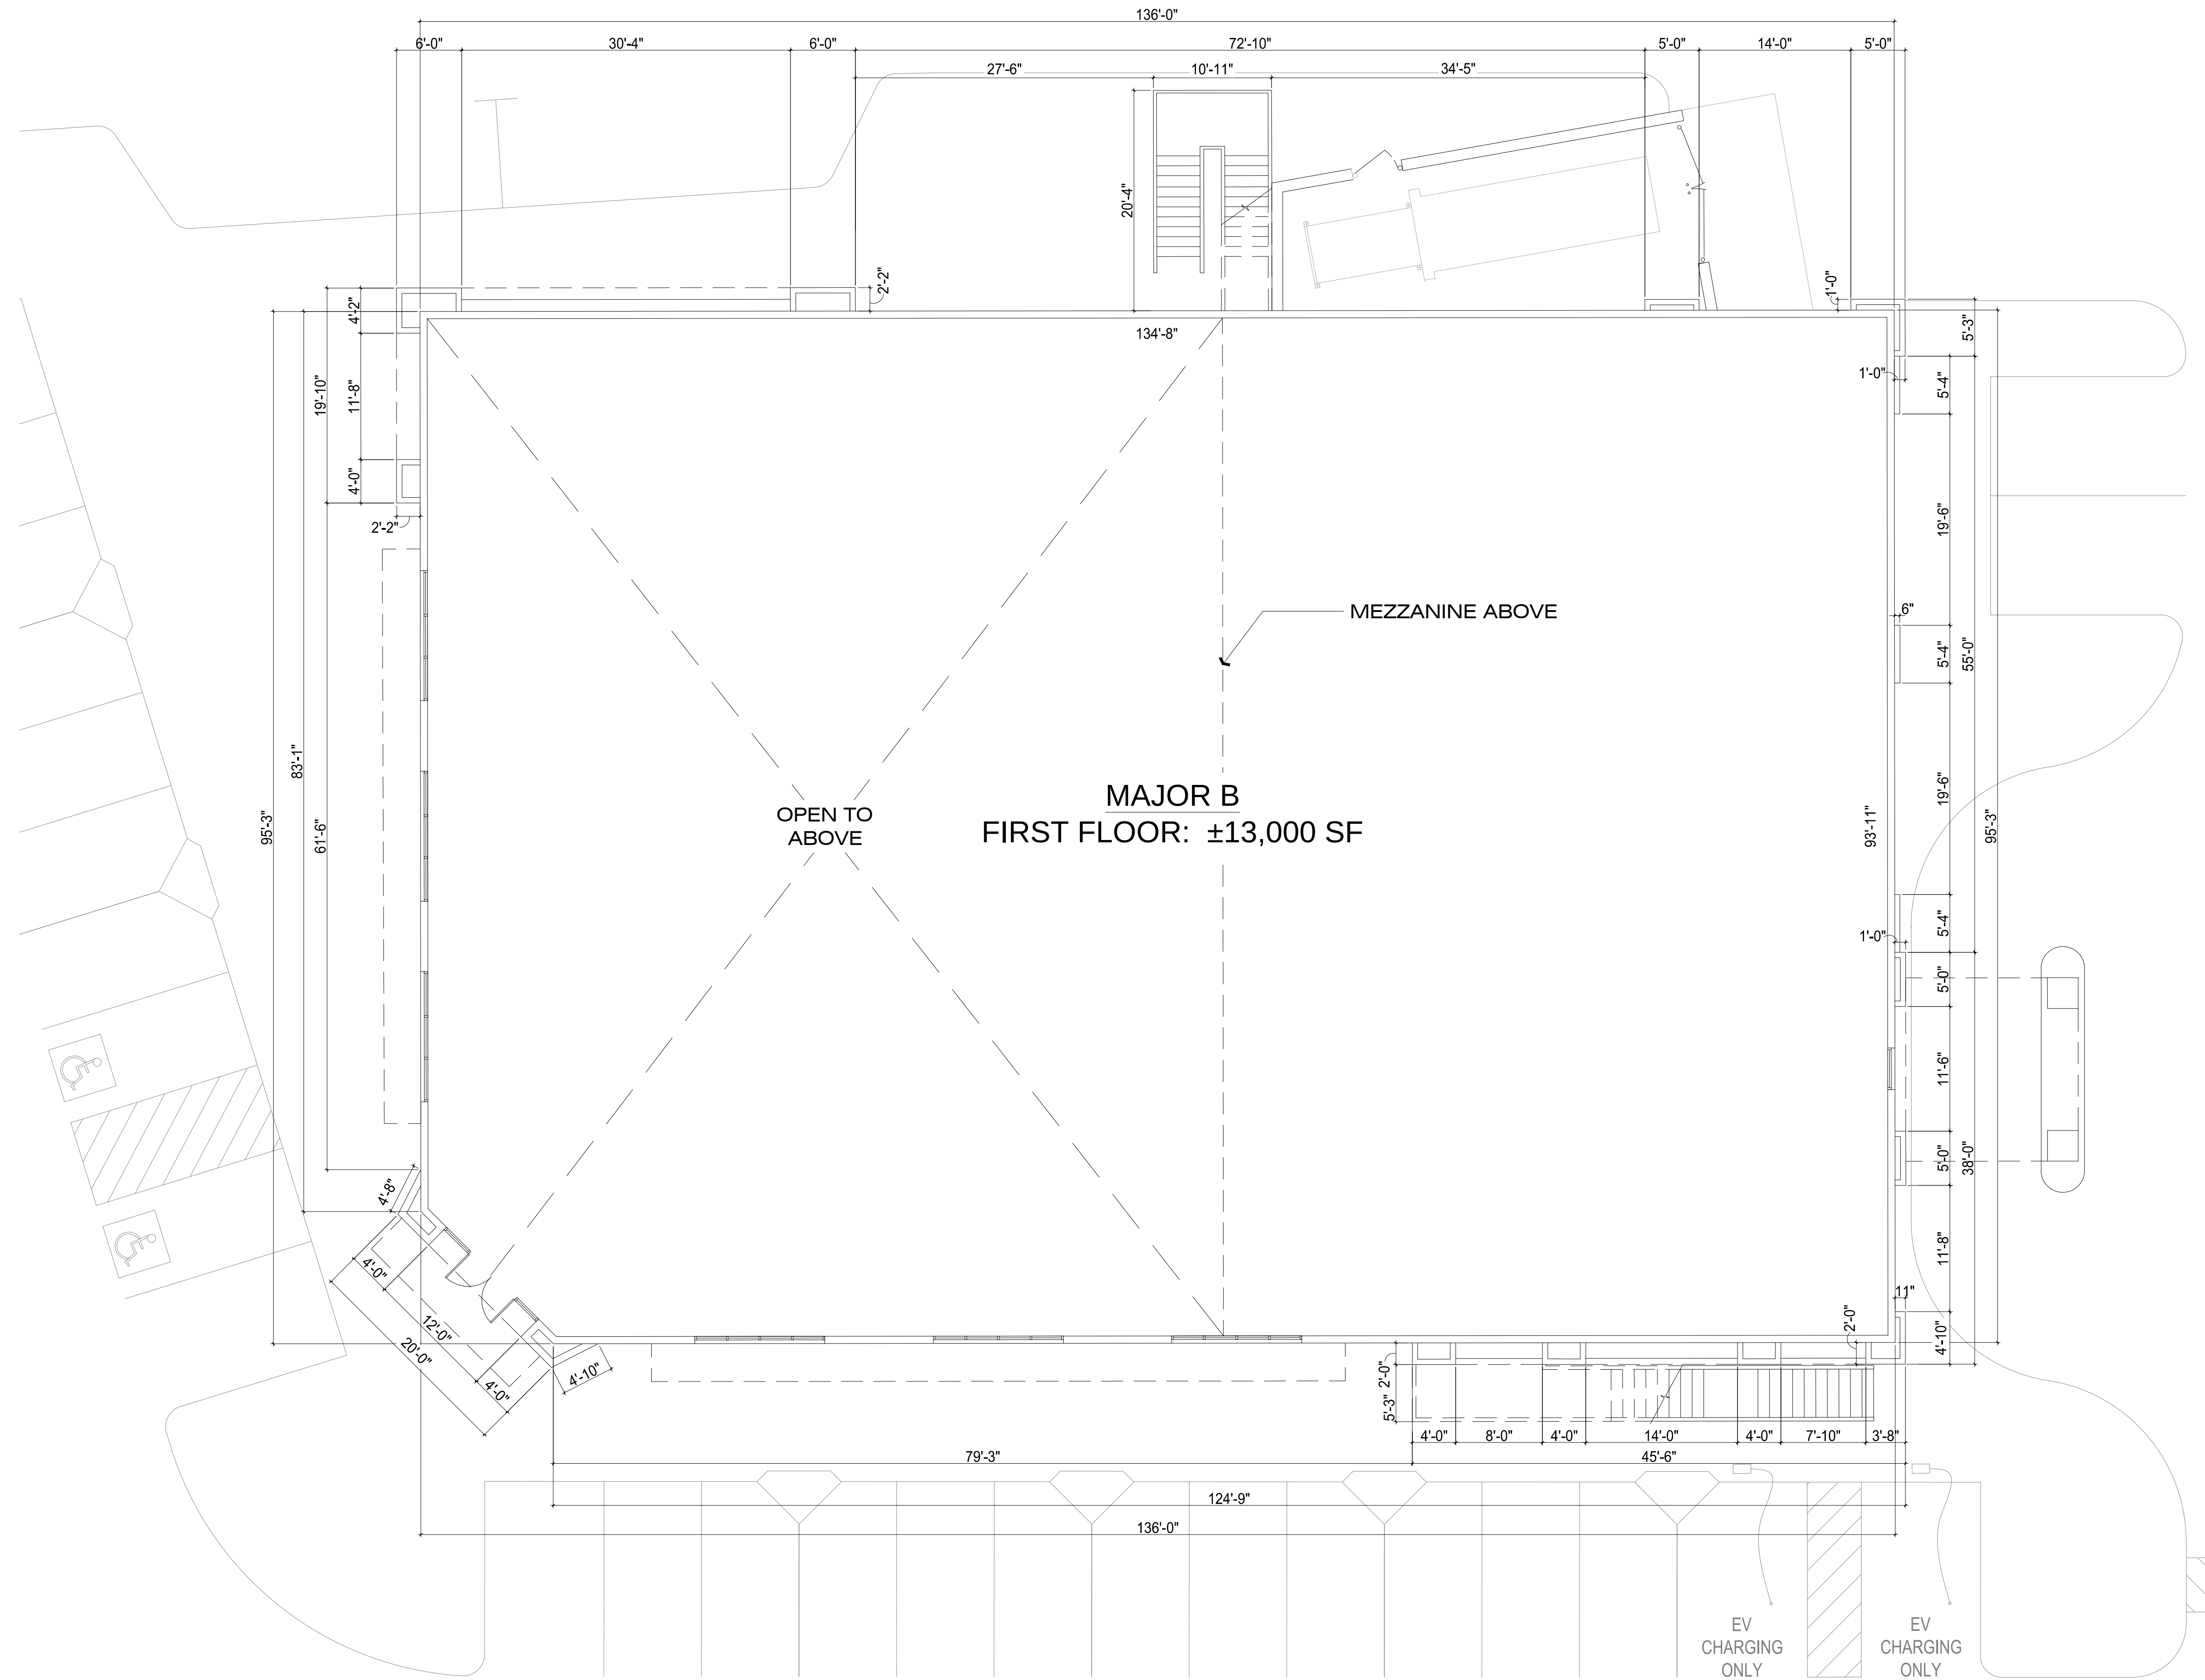

KEY PLAN
(NOT TO SCALE)

REV	DATE	DESCRIPTION
	10/12/20	ENTITLEMENT SUBMITTAL
	09/12/21	ENTITLEMENT RESUBMITTAL
	01/14/22	ENTITLEMENT RESUBMITTAL
	03/16/22	ENTITLEMENT RESUBMITTAL



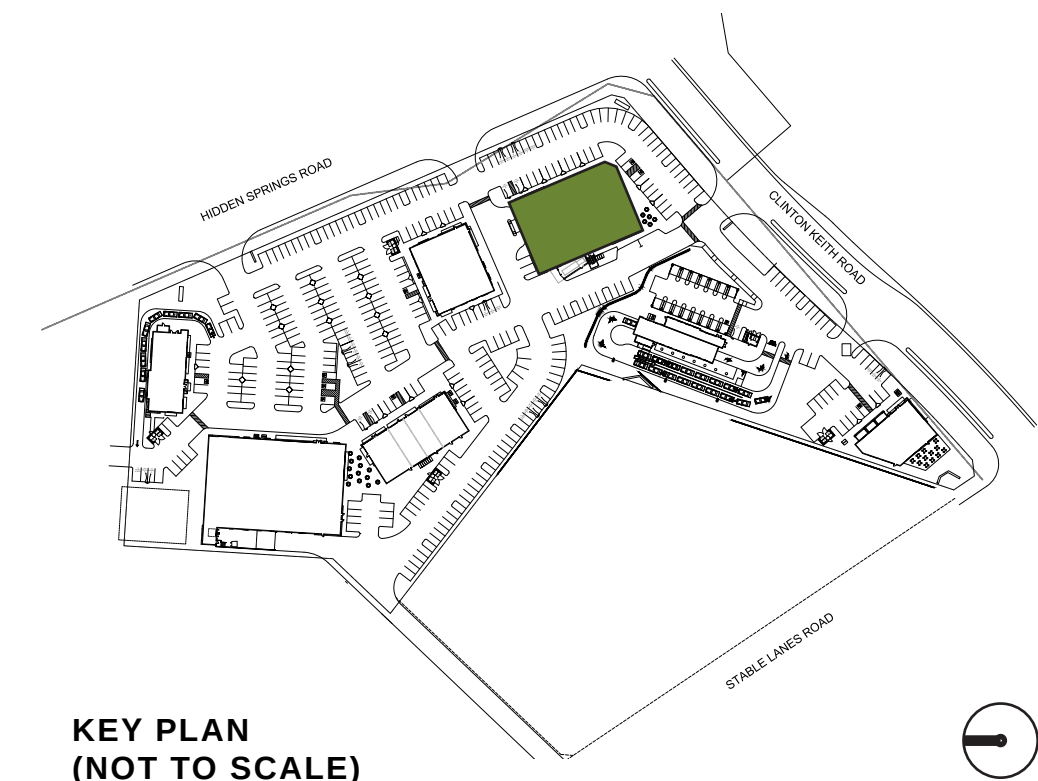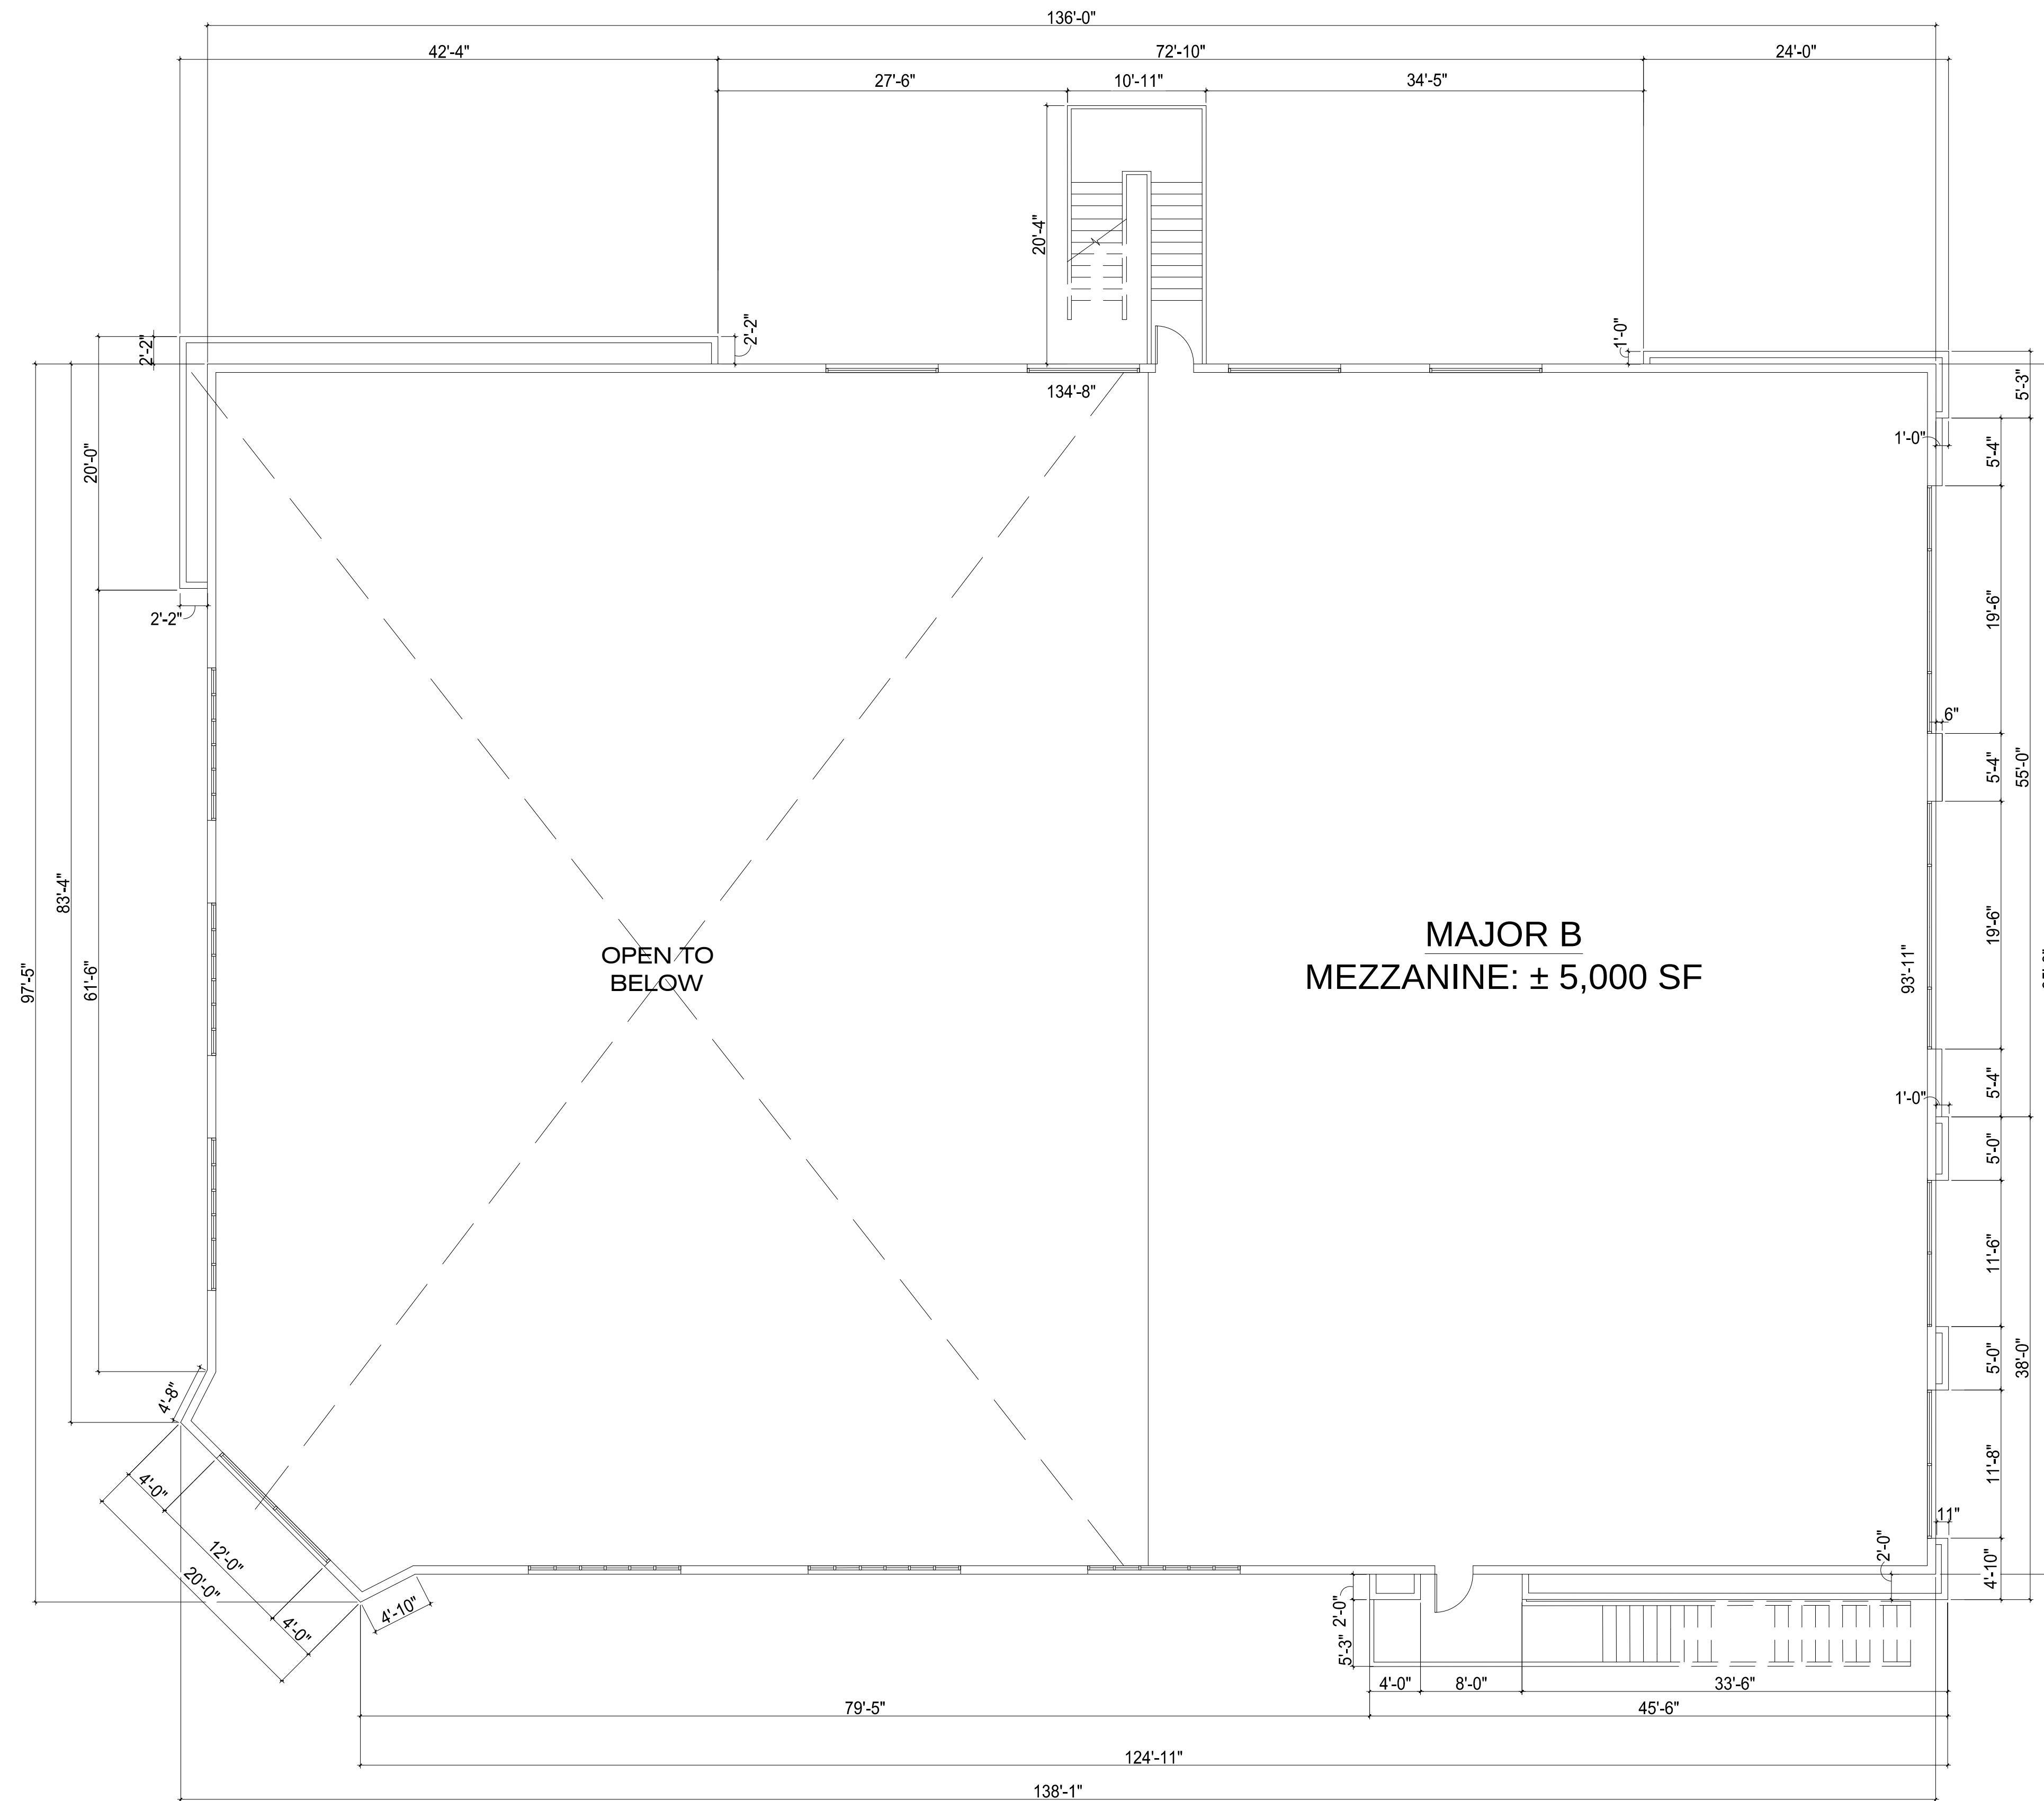

Architecture + Planning
888.456.5849
ktgy.com

Somar Land Group, Inc.
302 Hollister Street
San Diego, CA 92154


CLINTON KEITH MARKETPLACE
WILDOMAR, CA
2019-0673

REV	DATE	DESCRIPTION
	10/12/20	ENTITLEMENT SUBMITTAL
	09/12/21	ENTITLEMENT RESUBMITTAL
	01/14/22	ENTITLEMENT RESUBMITTAL
	03/16/22	ENTITLEMENT RESUBMITTAL


ENTITLEMENT PACKAGE
MARCH 16, 2022

0 4 8 16
SCALE: 1/8" = 1'-0"

CONCEPTUAL FLOOR PLAN
MAJOR B - 2ND LEVEL

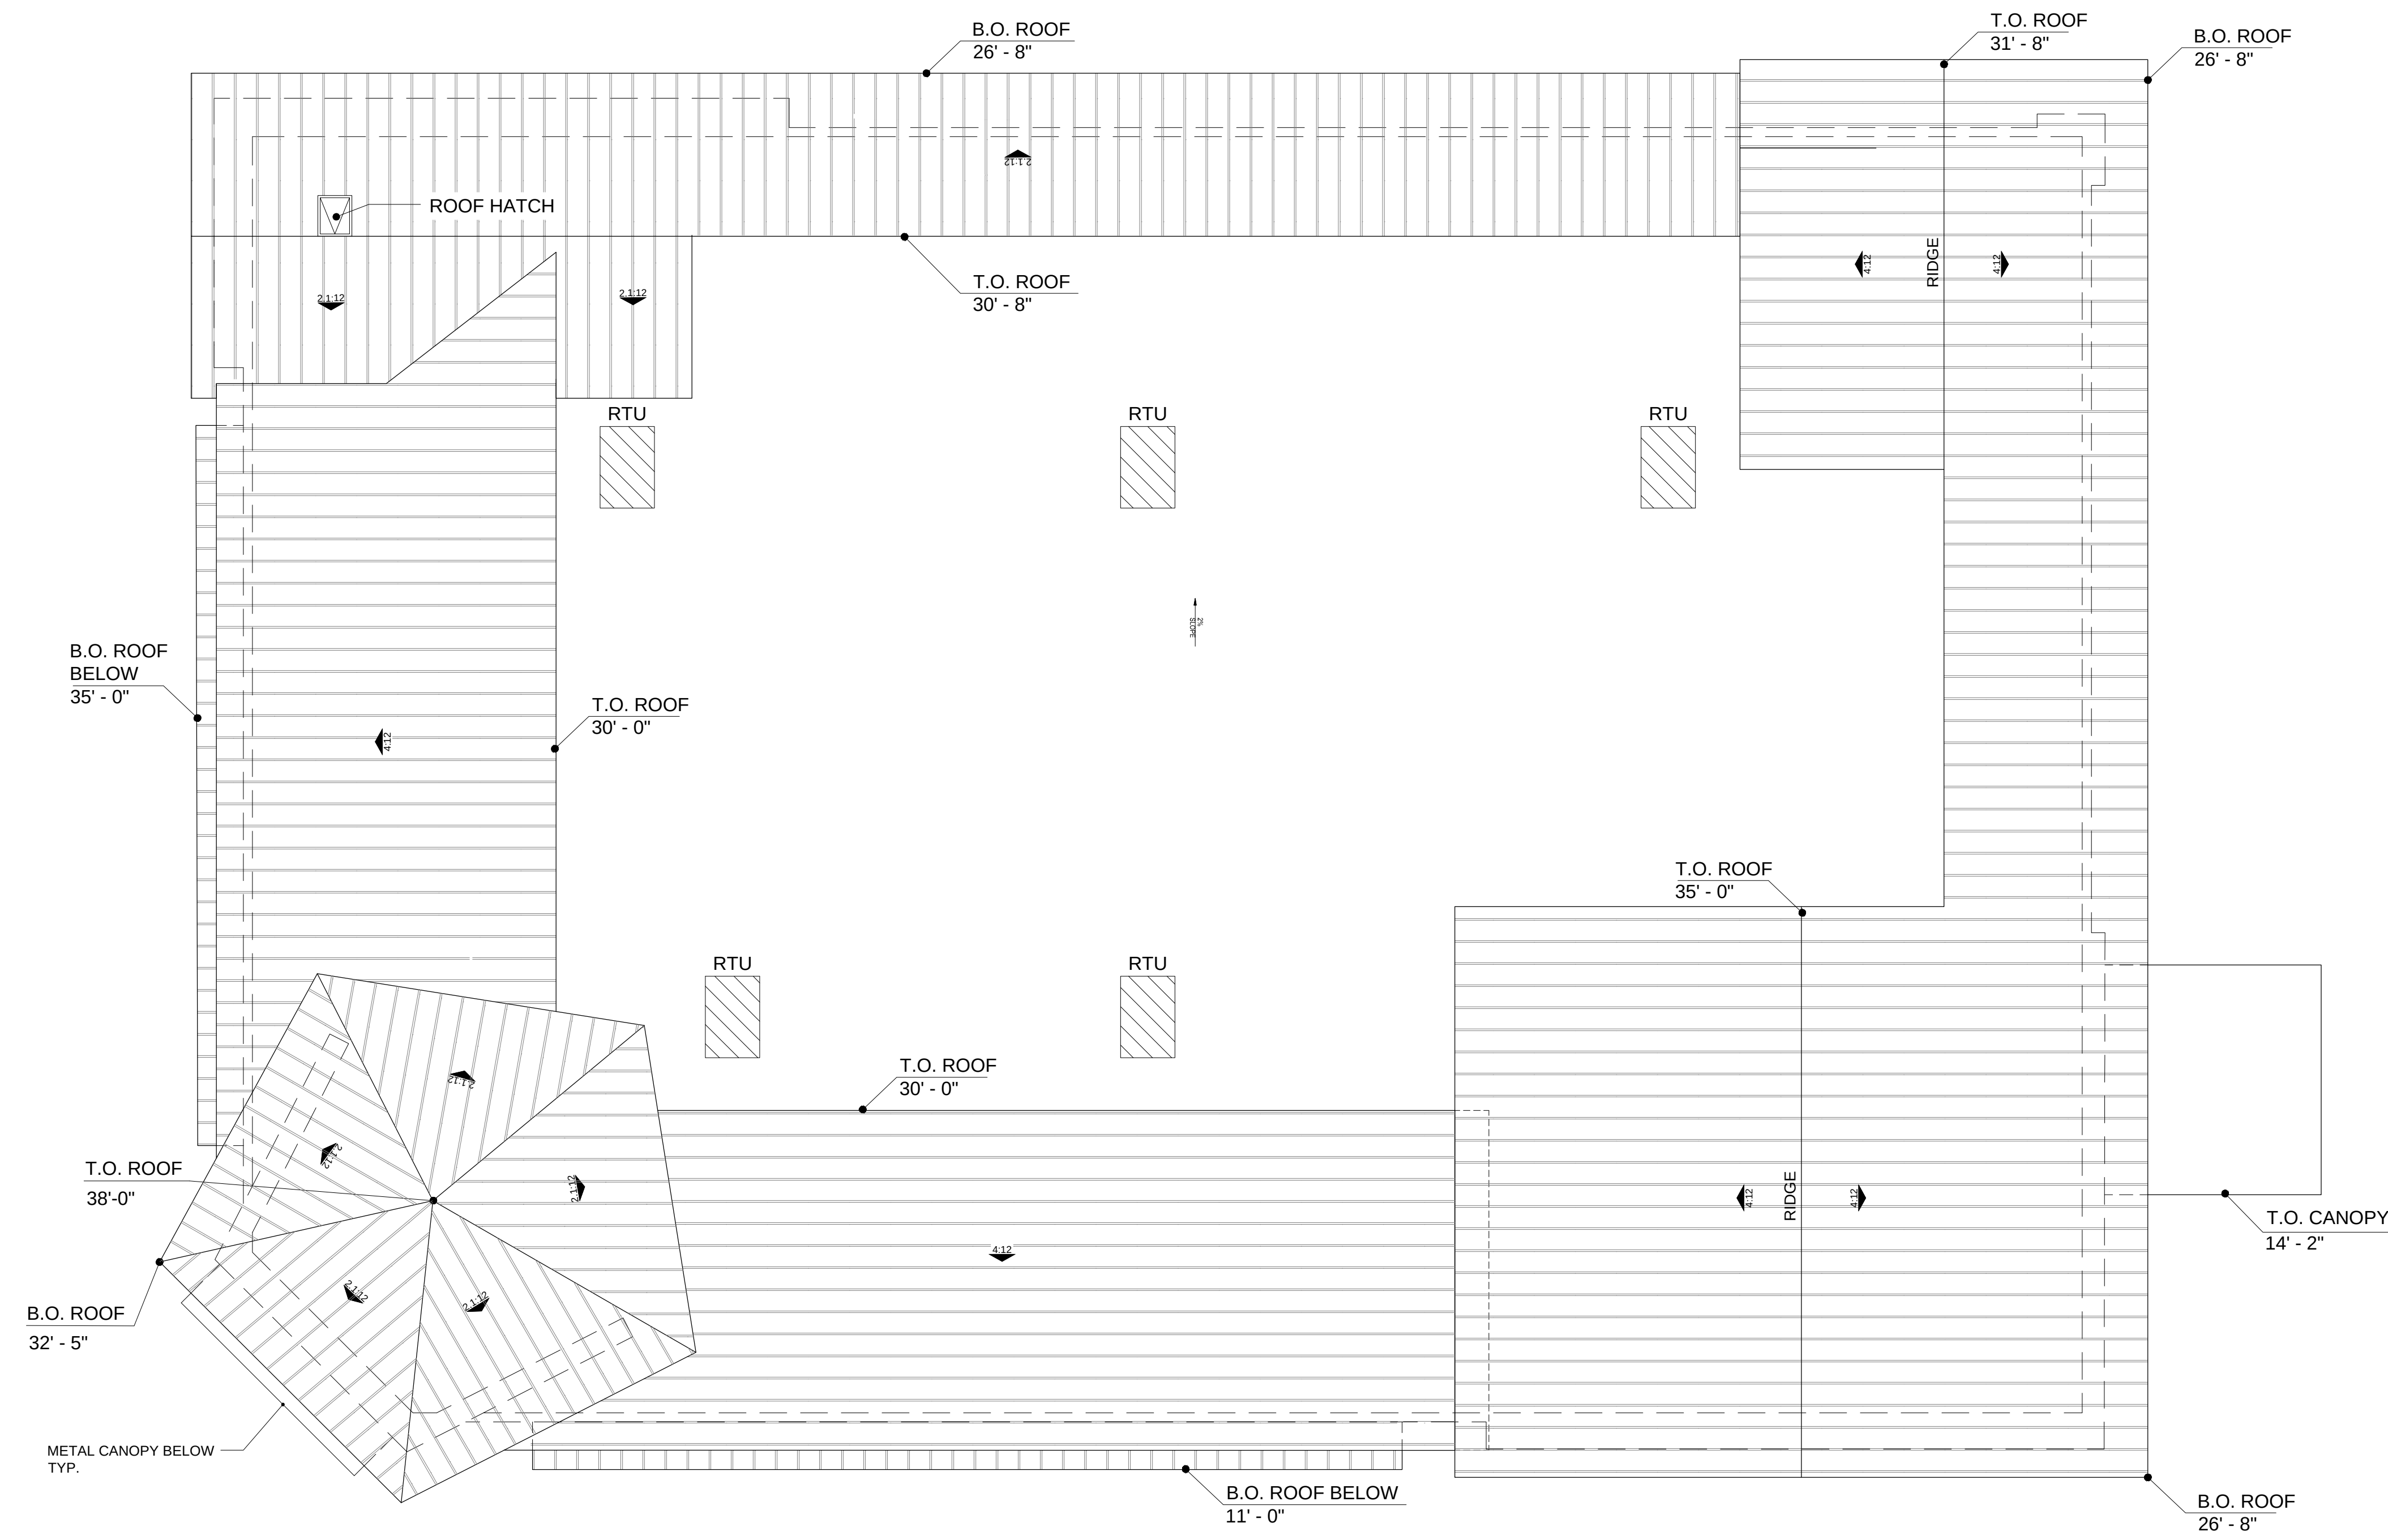

NOTE: RTU PLACEMENT IS CONCEPTUAL IN NATURE, THEREFORE SUBJECT TO CHANGE.

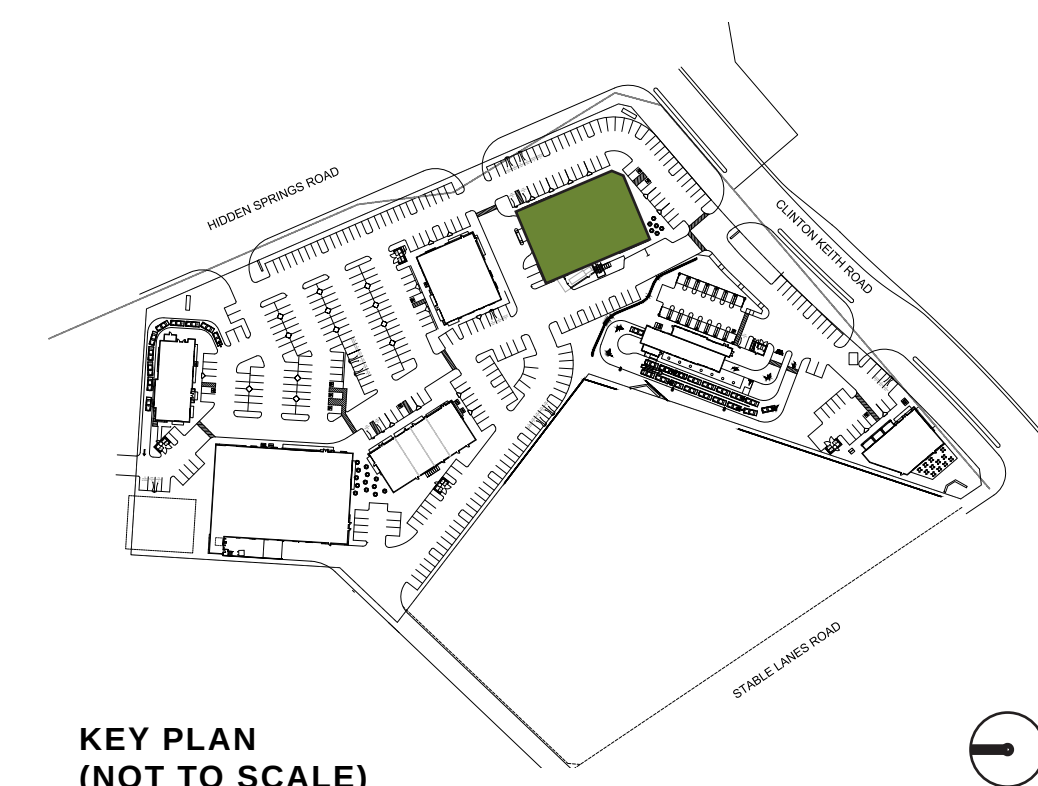


Architecture + Planning
888.456.5849
ktgy.com

Somar Land Group, Inc.
302 Hollister Street
San Diego, CA 92154


CLINTON KEITH MARKETPLACE
WILDOMAR, CA
2019-0673

REV	DATE	DESCRIPTION
	10/12/20	ENTITLEMENT SUBMITTAL
	09/12/21	ENTITLEMENT RESUBMITTAL
	01/14/22	ENTITLEMENT RESUBMITTAL
	03/16/22	ENTITLEMENT RESUBMITTAL

ENTITLEMENT PACKAGE
MARCH 16, 2022

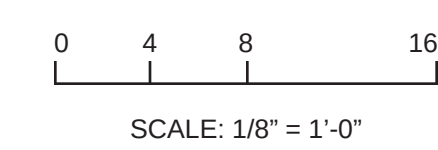


CONCEPTUAL ROOF PLAN
MAJOR B

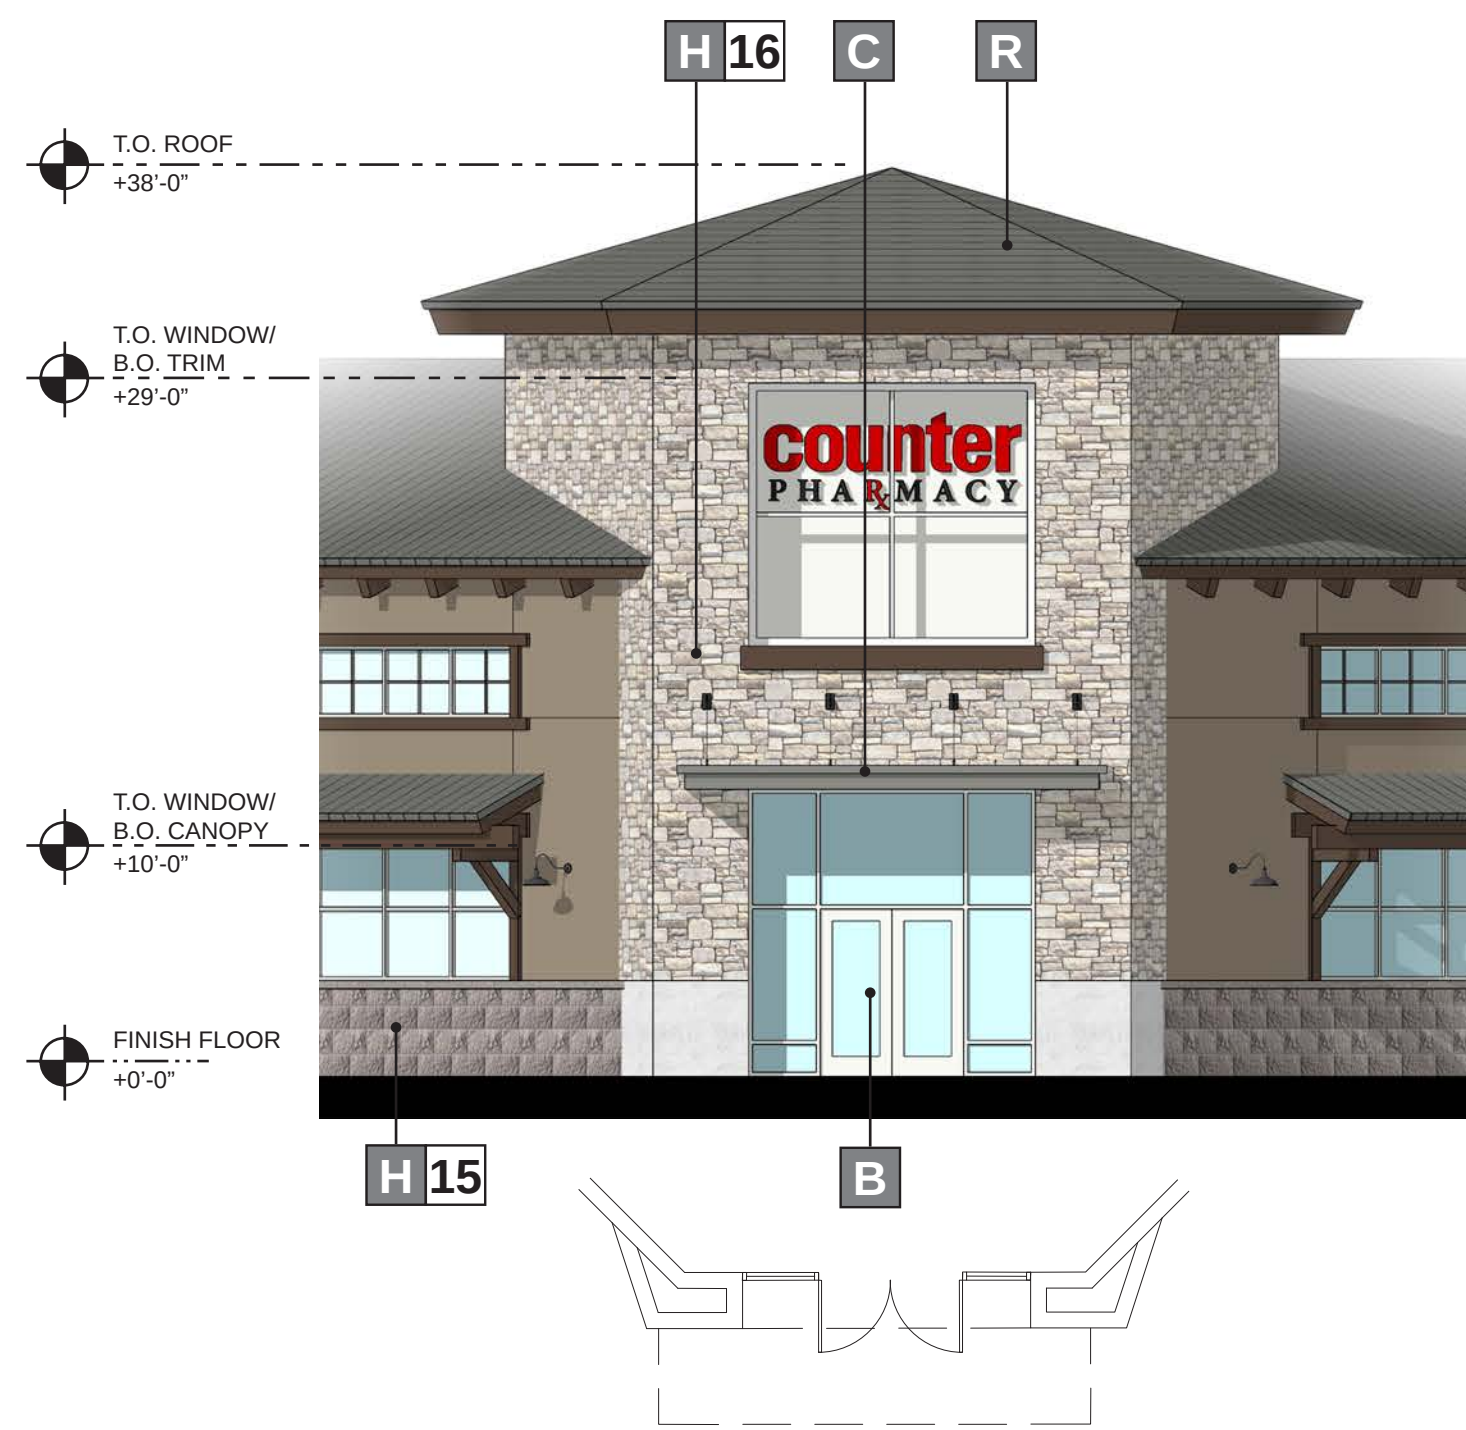

① MAIN ENTRANCE (EAST) ELEVATION



② FRONT (NORTHEAST) ELEVATION

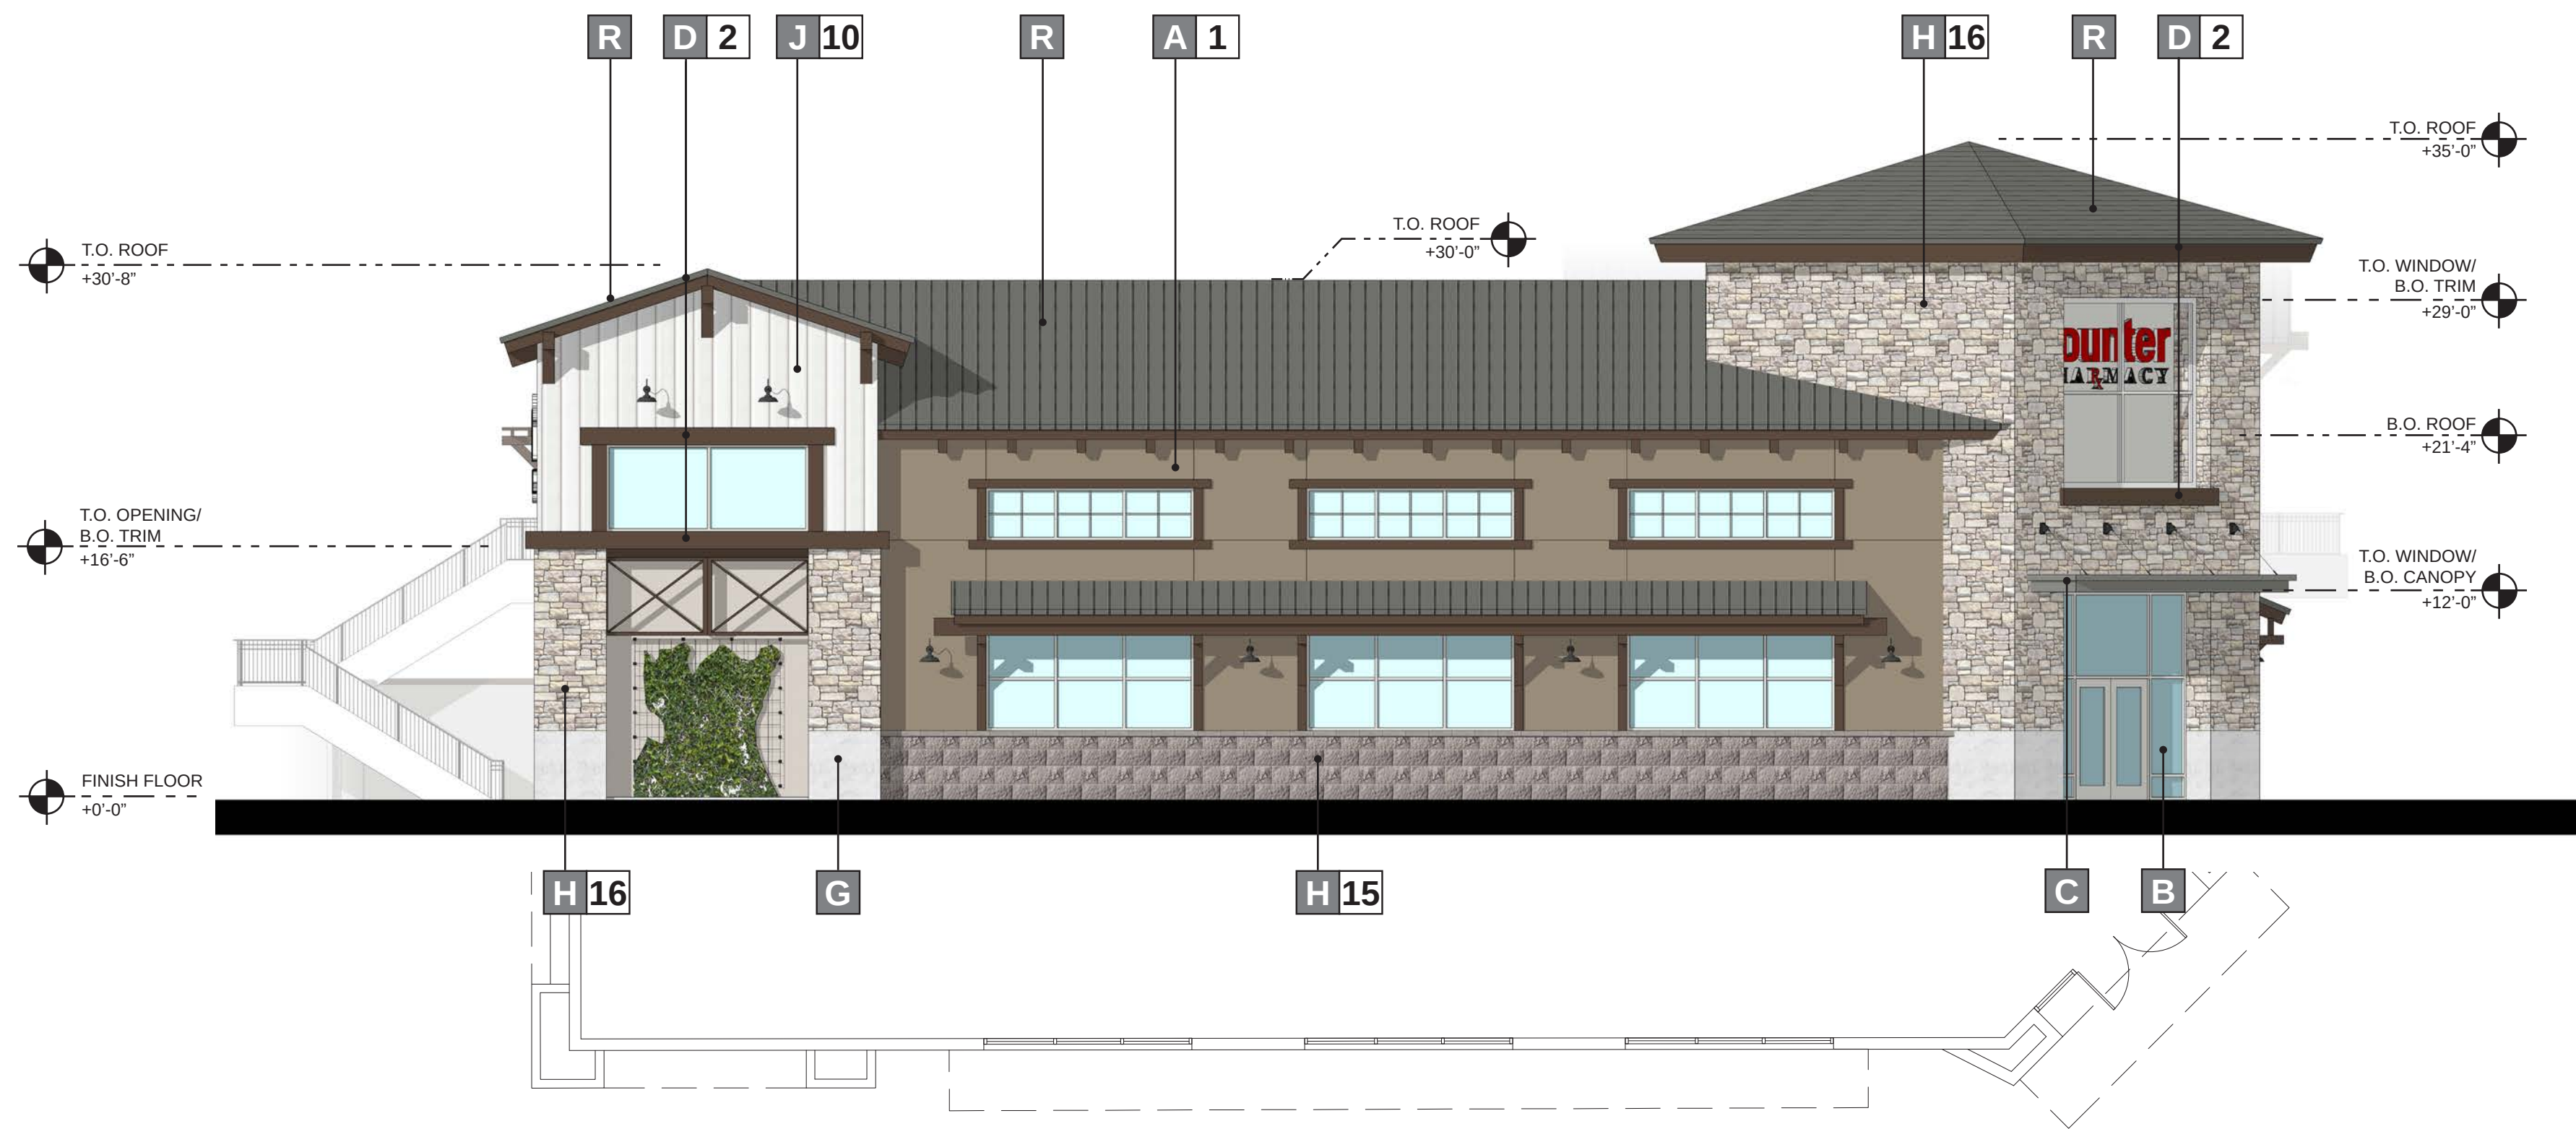


③ SIDE (SOUTHEAST) ELEVATION

MATERIALS

A	STUCCO	H	STONE VENEER	P	CORRUGATED METAL PANEL
B	ALUMINUM STOREFRONT	J	FIBER CEMENT SIDING	Q	COMPOSITE WOOD SIDING
C	AWNING/ CANOPY	K	METAL DOOR	R	METAL ROOFING
D	ARCHITECTURAL TRIM	L	TILE	S	SIGNAGE
E	BRICK VENEER	M	WOOD SIDING	T	DECORATIVE GRILLE
F	LANDSCAPE TRELLIS	N	STONE		
G	PRECAST BASE	O	SPANDREL GLASS		

COLORS AND FINISHES

1	PAINT - "CURIO GRAY" SW0024 SHERWIN WILLIAMS	8	PAINT - "FOLKSTONE" SW6005 SHERWIN WILLIAMS	15	STONE VENEER - ELDORADO STONE, SIERRA CUT 24 "ZENITH GREY"
2	PAINT - "OTTER" SW6041 SHERWIN WILLIAMS	9	PAINT - "ALPACA" SW7022 SHERWIN WILLIAMS	16	STONE VENEER - ELDORADO STONE, LIMESTONE "GRAND BANKS"
3	PAINT - "WEB GRAY" SW7075 SHERWIN WILLIAMS	10	PAINT - "ARCADE WHITE" SW7100 SHERWIN WILLIAMS	17	STONE VENEER - CREATIVE MINES "CHOP LEDGE" SEAPEARL
4	PAINT - "RHINESTONE" SW7656 SHERWIN WILLIAMS	11	PAINT - "CLASSIC FRENCH GRAY" SW0077 SHERWIN WILLIAMS	18	STONE VENEER - CREATIVE MINES "FARMHOUSE LEDGE" COYOTE
5	PAINT - "DREAMY WHITE" SW6021 SHERWIN WILLIAMS	12	PAINT - "PROPER GRAY" SW6003XB SHERWIN WILLIAMS	19	STONE VENEER - ELDORADO "LIMESTONE" GRAND BANKS
6	PAINT - "PERFECT GREIGE" SW6073 SHERWIN WILLIAMS	13	STONE VENEER - CREATIVE MINES "FOOTHILL RUBBLE" GREYPEARL	20	
7	PAINT - "EXTRA WHITE" SW7006 SHERWIN WILLIAMS	14	STONE VENEER - ELDORADO, ROUGH CUT "CASA BLANCA"	21	

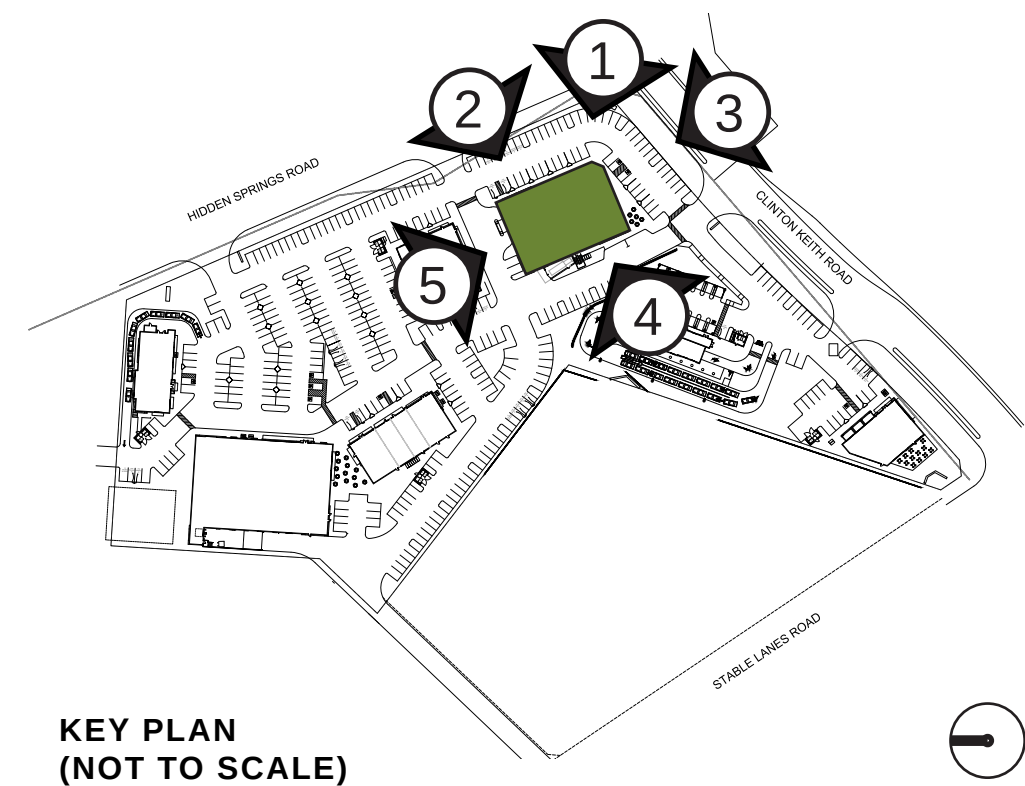

Architecture + Planning
888.456.5849
ktgy.com

Somar Land Group, Inc.
302 Hollister Street
San Diego, CA 92154


CLINTON KEITH MARKETPLACE
WILDOMAR, CA # 2019-0673

REV	DATE	DESCRIPTION
	10/12/20	ENTITLEMENT SUBMITTAL
	09/12/21	ENTITLEMENT RESUBMITTAL
	01/14/22	ENTITLEMENT RESUBMITTAL
	03/16/22	ENTITLEMENT RESUBMITTAL


ENTITLEMENT PACKAGE
MARCH 16, 2022

0 4 8 16
SCALE: 1/8" = 1'-0"

CONCEPTUAL ELEVATIONS
MAJOR B

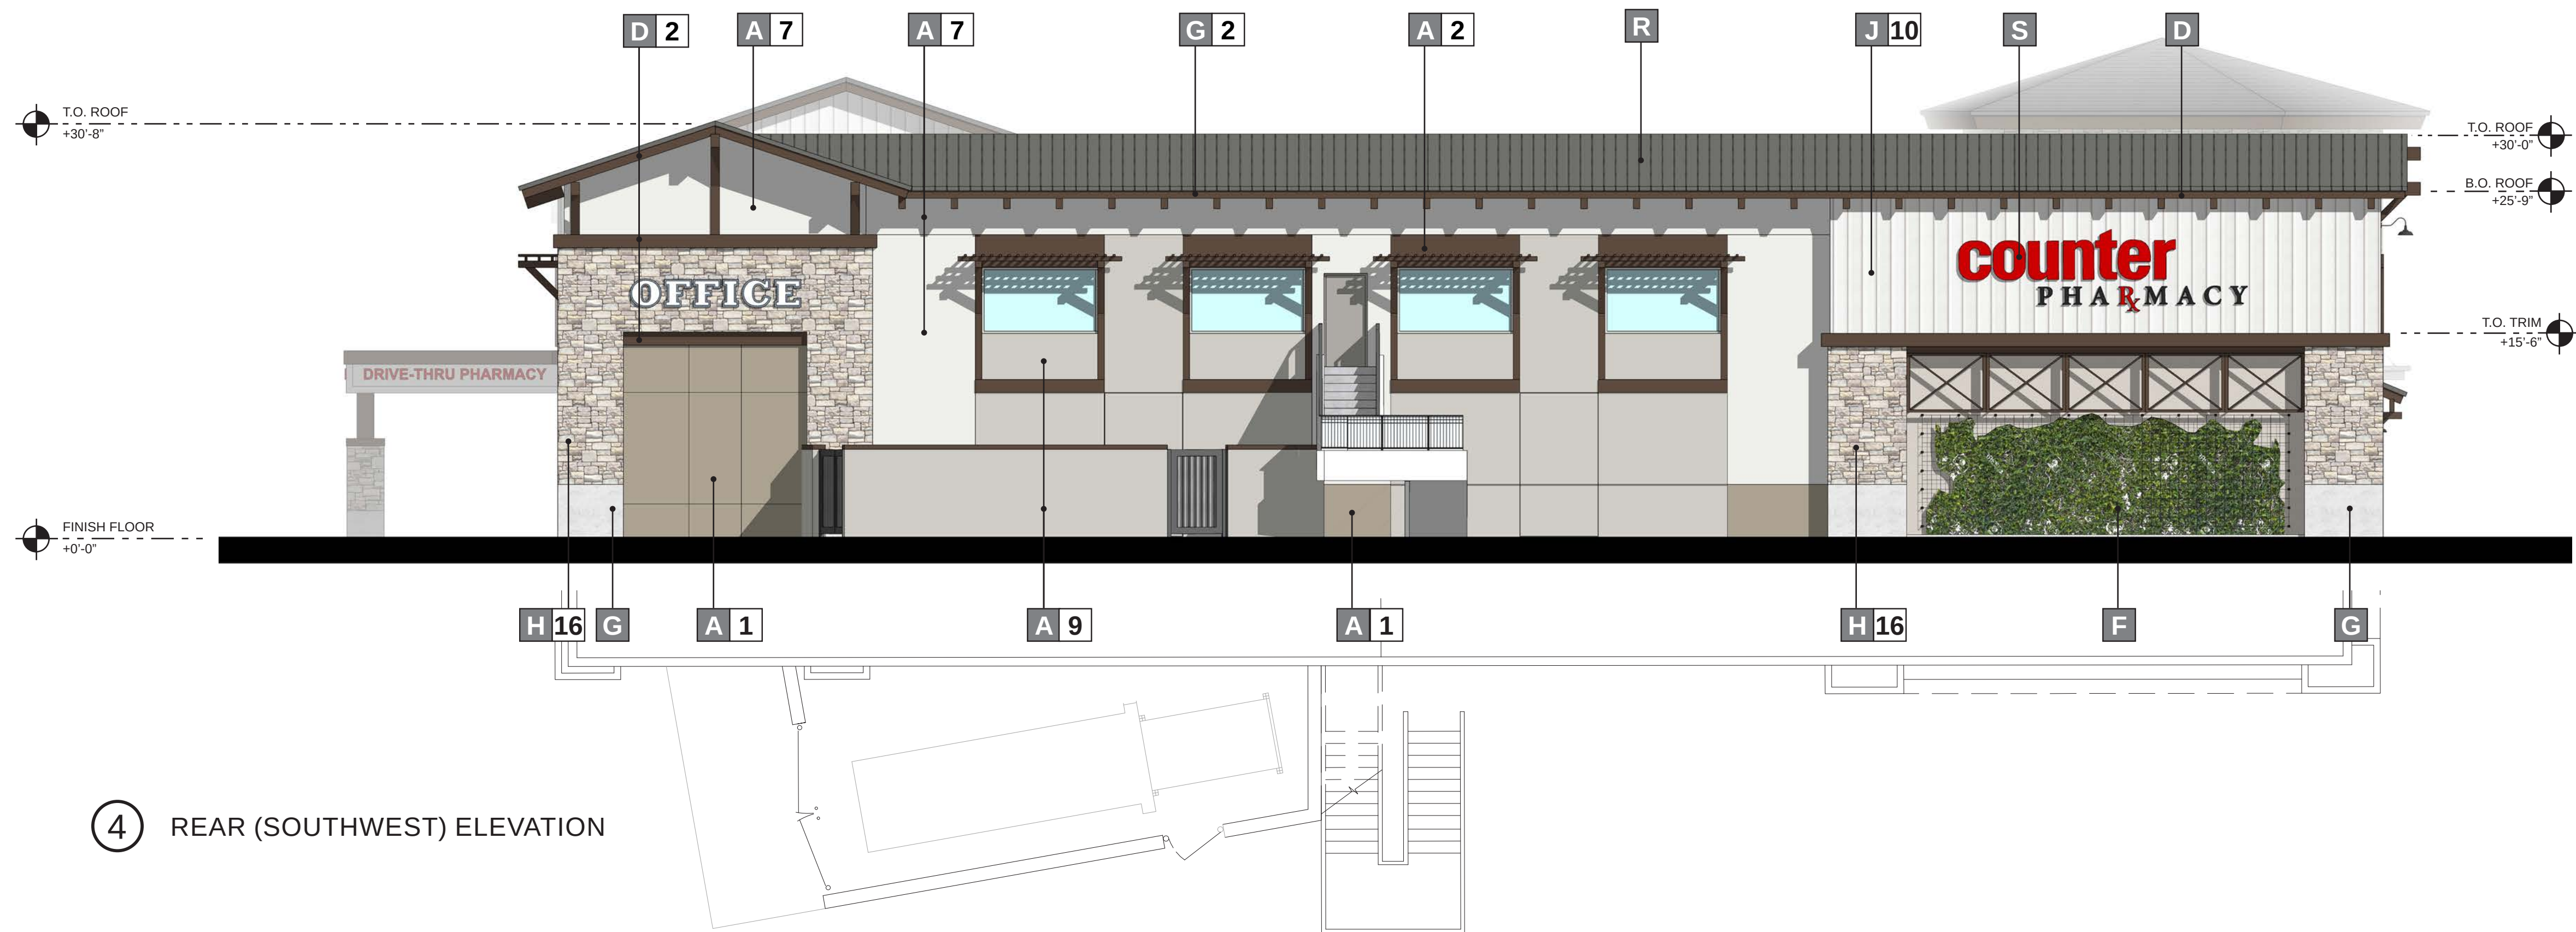

④ REAR (SOUTHWEST) ELEVATION

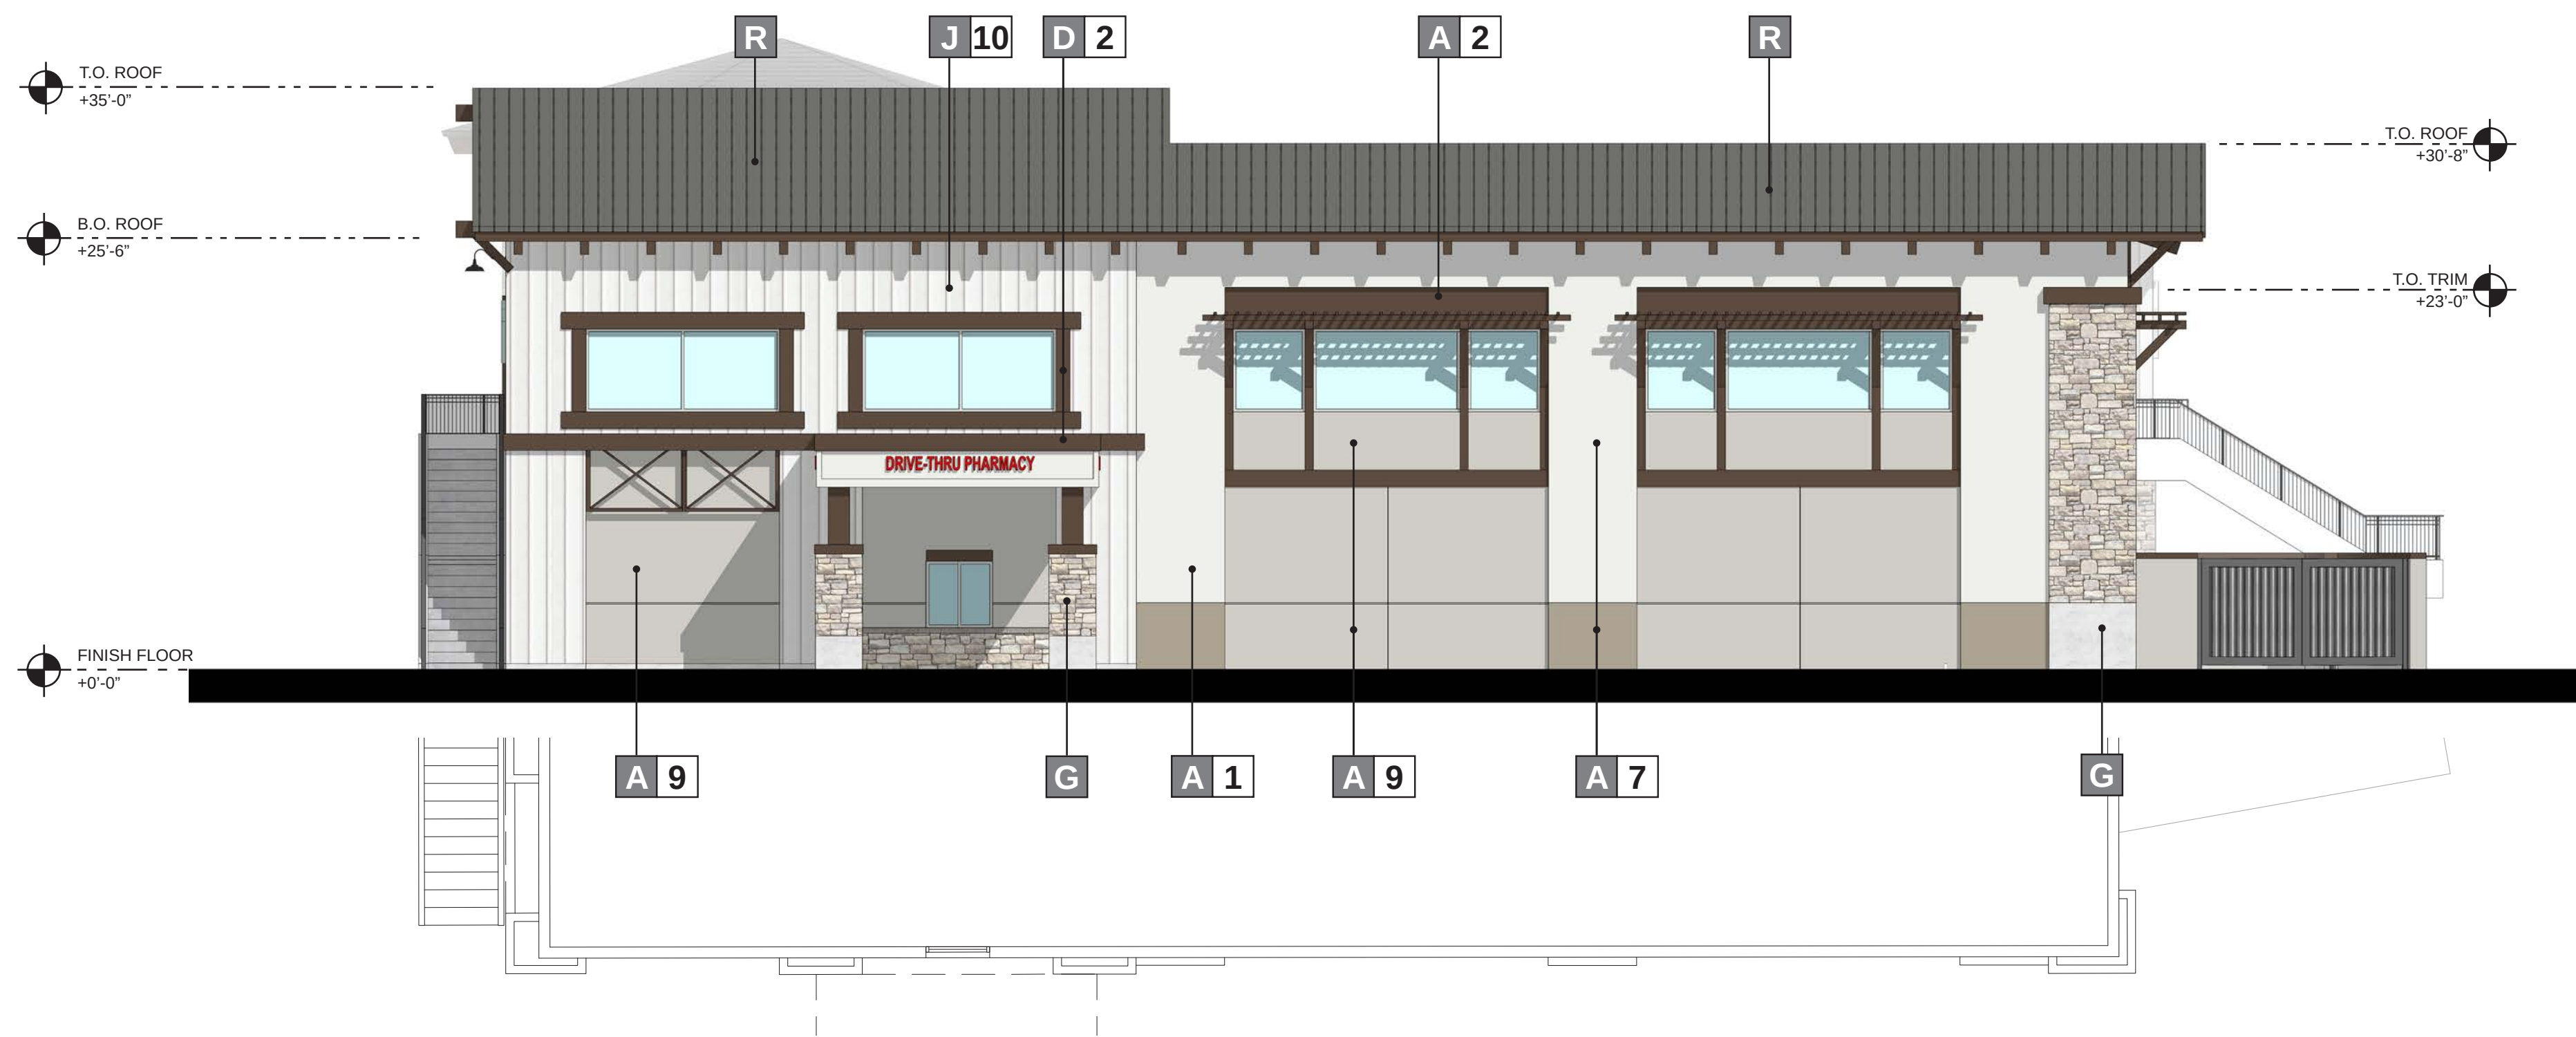


⑤ SIDE (NORTHWEST) ELEVATION

MATERIALS

A	STUCCO	H	STONE VENEER	P	CORRUGATED METAL PANEL
B	ALUMINUM STOREFRONT	J	FIBER CEMENT SIDING	Q	COMPOSITE WOOD SIDING
C	AWNING/ CANOPY	K	METAL DOOR	R	METAL ROOFING
D	ARCHITECTURAL TRIM	L	TILE	S	SIGNAGE
E	BRICK VENEER	M	WOOD SIDING	T	DECORATIVE GRILLE
F	LANDSCAPE TRELLIS	N	STONE		
G	PRECAST BASE	O	SPANDREL GLASS		

1	PAINT - "CURIO GRAY" SW0024 SHERWIN WILLIAMS	8	PAINT - "FOLKSTONE" SW6005 SHERWIN WILLIAMS	15	STONE VENEER - ELDORADO STONE, SIERRA CUT 24 "ZENITH GREY"
2	PAINT - "OTTER" SW6041 SHERWIN WILLIAMS	9	PAINT - "ALPACA" SW7022 SHERWIN WILLIAMS	16	STONE VENEER - ELDORADO STONE, LIMESTONE "GRAND BANKS"
3	PAINT - "WEB GRAY" SW7075 SHERWIN WILLIAMS	10	PAINT - "ARCADE WHITE" SW7100 SHERWIN WILLIAMS	17	STONE VENEER - CREATIVE MINES "CHOP LEDGE" SEAPEARL
4	PAINT - "RHINESTONE" SW7656 SHERWIN WILLIAMS	11	PAINT - "CLASSIC FRENCH GRAY" SW0077 SHERWIN WILLIAMS	18	STONE VENEER - CREATIVE MINES "FARMHOUSE LEDGE" COYOTE
5	PAINT - "DREAMY WHITE" SW6021 SHERWIN WILLIAMS	12	PAINT - "PROPER GRAY" SW6003XB SHERWIN WILLIAMS	19	STONE VENEER - ELDORADO "LIMESTONE" GRAND BANKS
6	PAINT - "PERFECT GREIGE" SW6073 SHERWIN WILLIAMS	13	STONE VENEER - CREATIVE MINES "FOOTHILL RUBBLE" GREYPEARL	20	
7	PAINT - "EXTRA WHITE" SW7006 SHERWIN WILLIAMS	14	STONE VENEER - ELDORADO, ROUGH CUT "CASA BLANCA"	21	

COLORS AND FINISHES

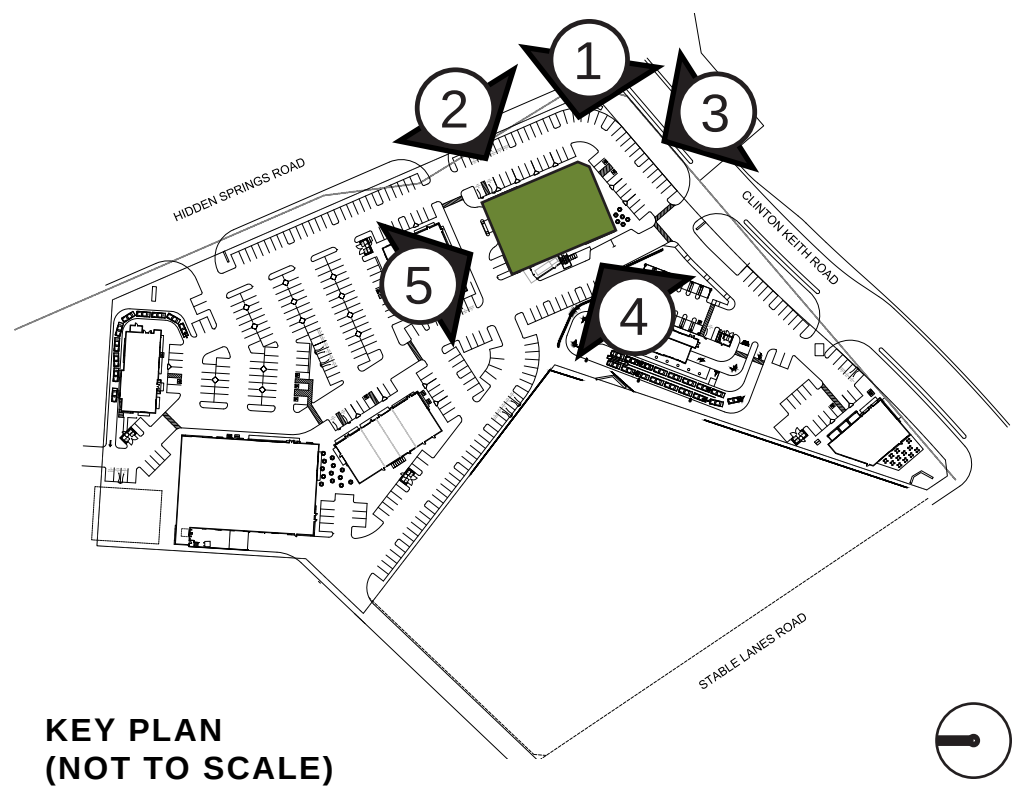

KEY PLAN
(NOT TO SCALE)



Architecture + Planning
888.456.5849
ktgy.com

Somar Land Group, Inc.
302 Hollister Street
San Diego, CA 92154



CLINTON KEITH MARKETPLACE
WILDOMAR, CA #19-0673

REV	DATE	DESCRIPTION
	10/12/20	ENTITLEMENT SUBMITTAL
	09/12/21	ENTITLEMENT RESUBMITTAL
	01/14/22	ENTITLEMENT RESUBMITTAL
	03/16/22	ENTITLEMENT RESUBMITTAL

ENTITLEMENT PACKAGE
MARCH 16, 2022

0 4 8 16
SCALE: 1/8" = 1'-0"


CONCEPTUAL ELEVATIONS
MAJOR B

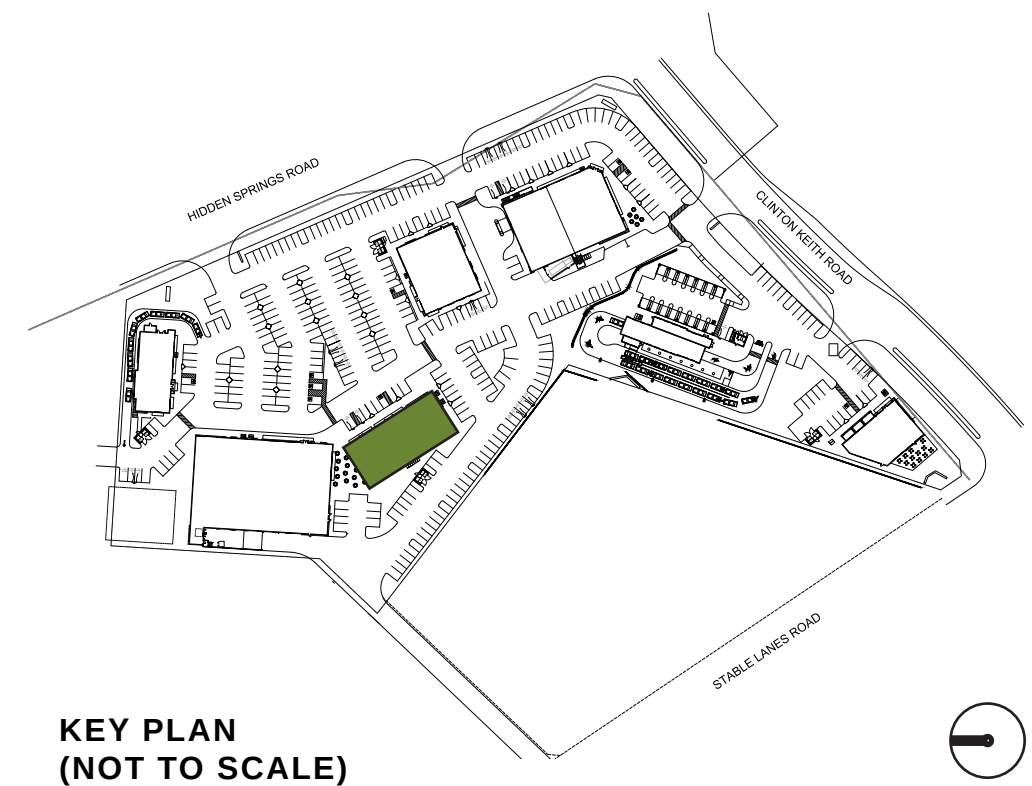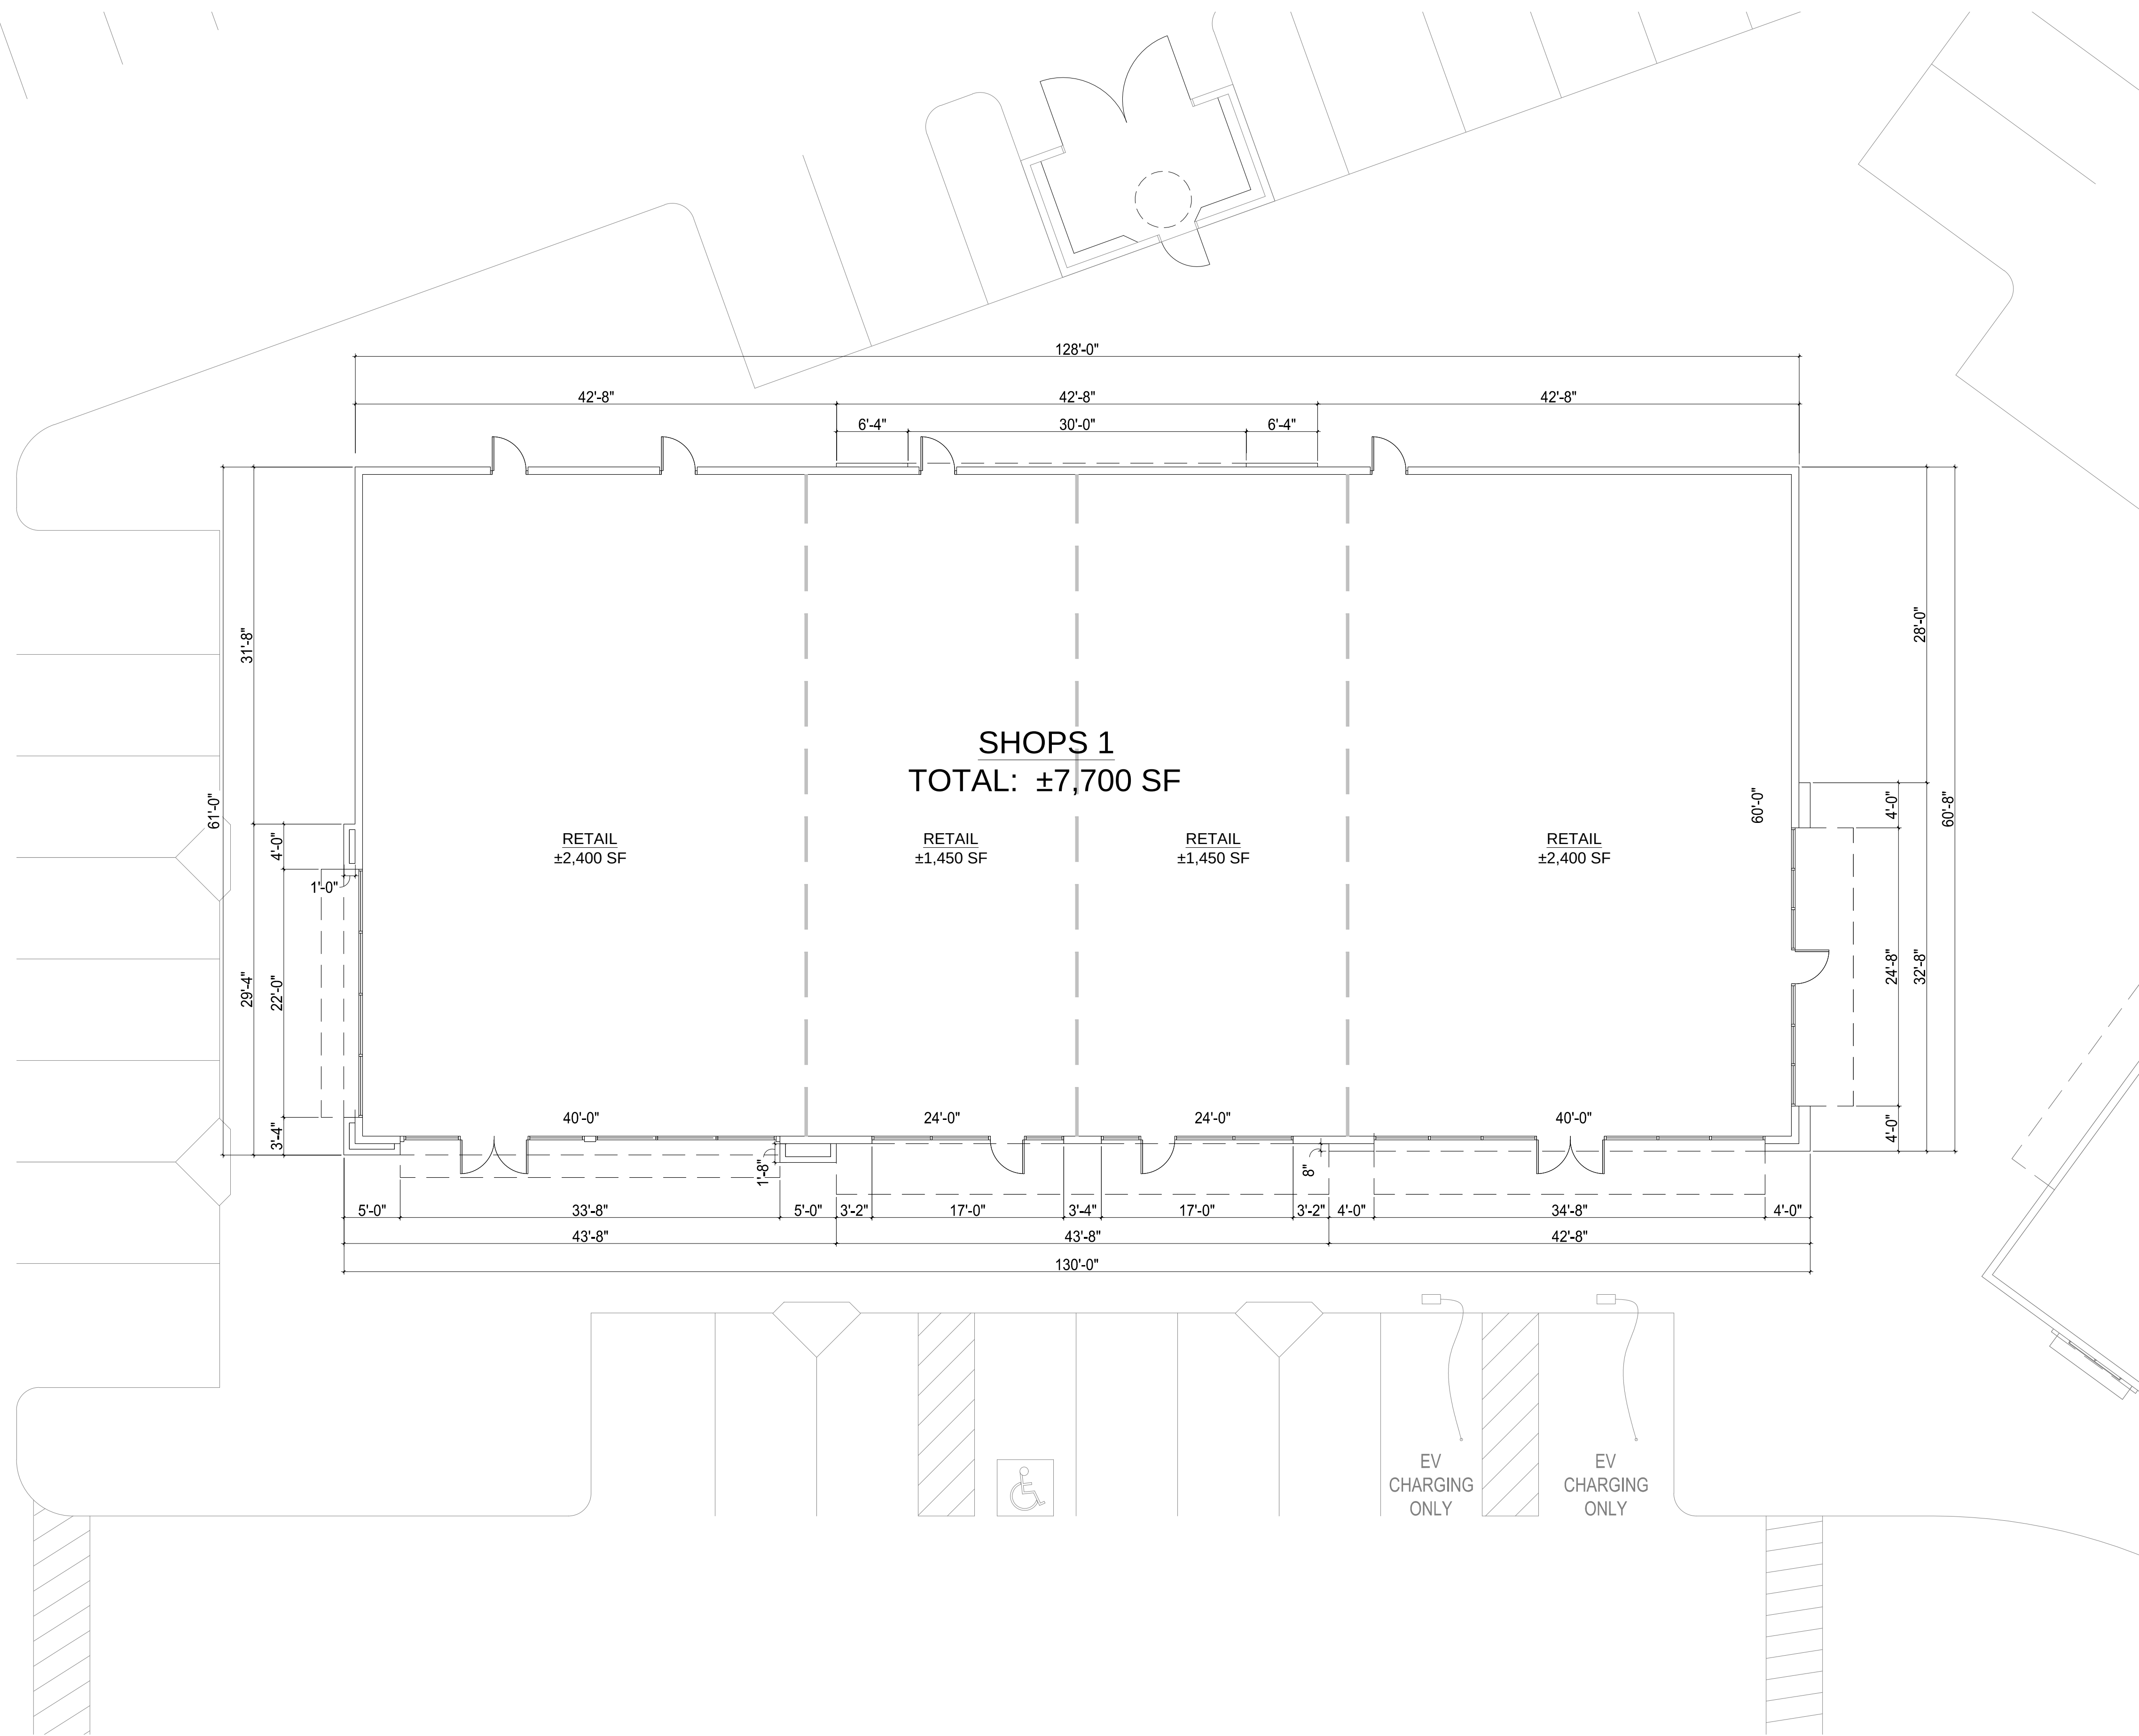


KEY PLAN
(NOT TO SCALE)

REV	DATE	DESCRIPTION
	10/12/20	ENTITLEMENT SUBMITTAL
	09/12/21	ENTITLEMENT RESUBMITTAL
	01/14/22	ENTITLEMENT RESUBMITTAL
	03/16/22	ENTITLEMENT RESUBMITTAL



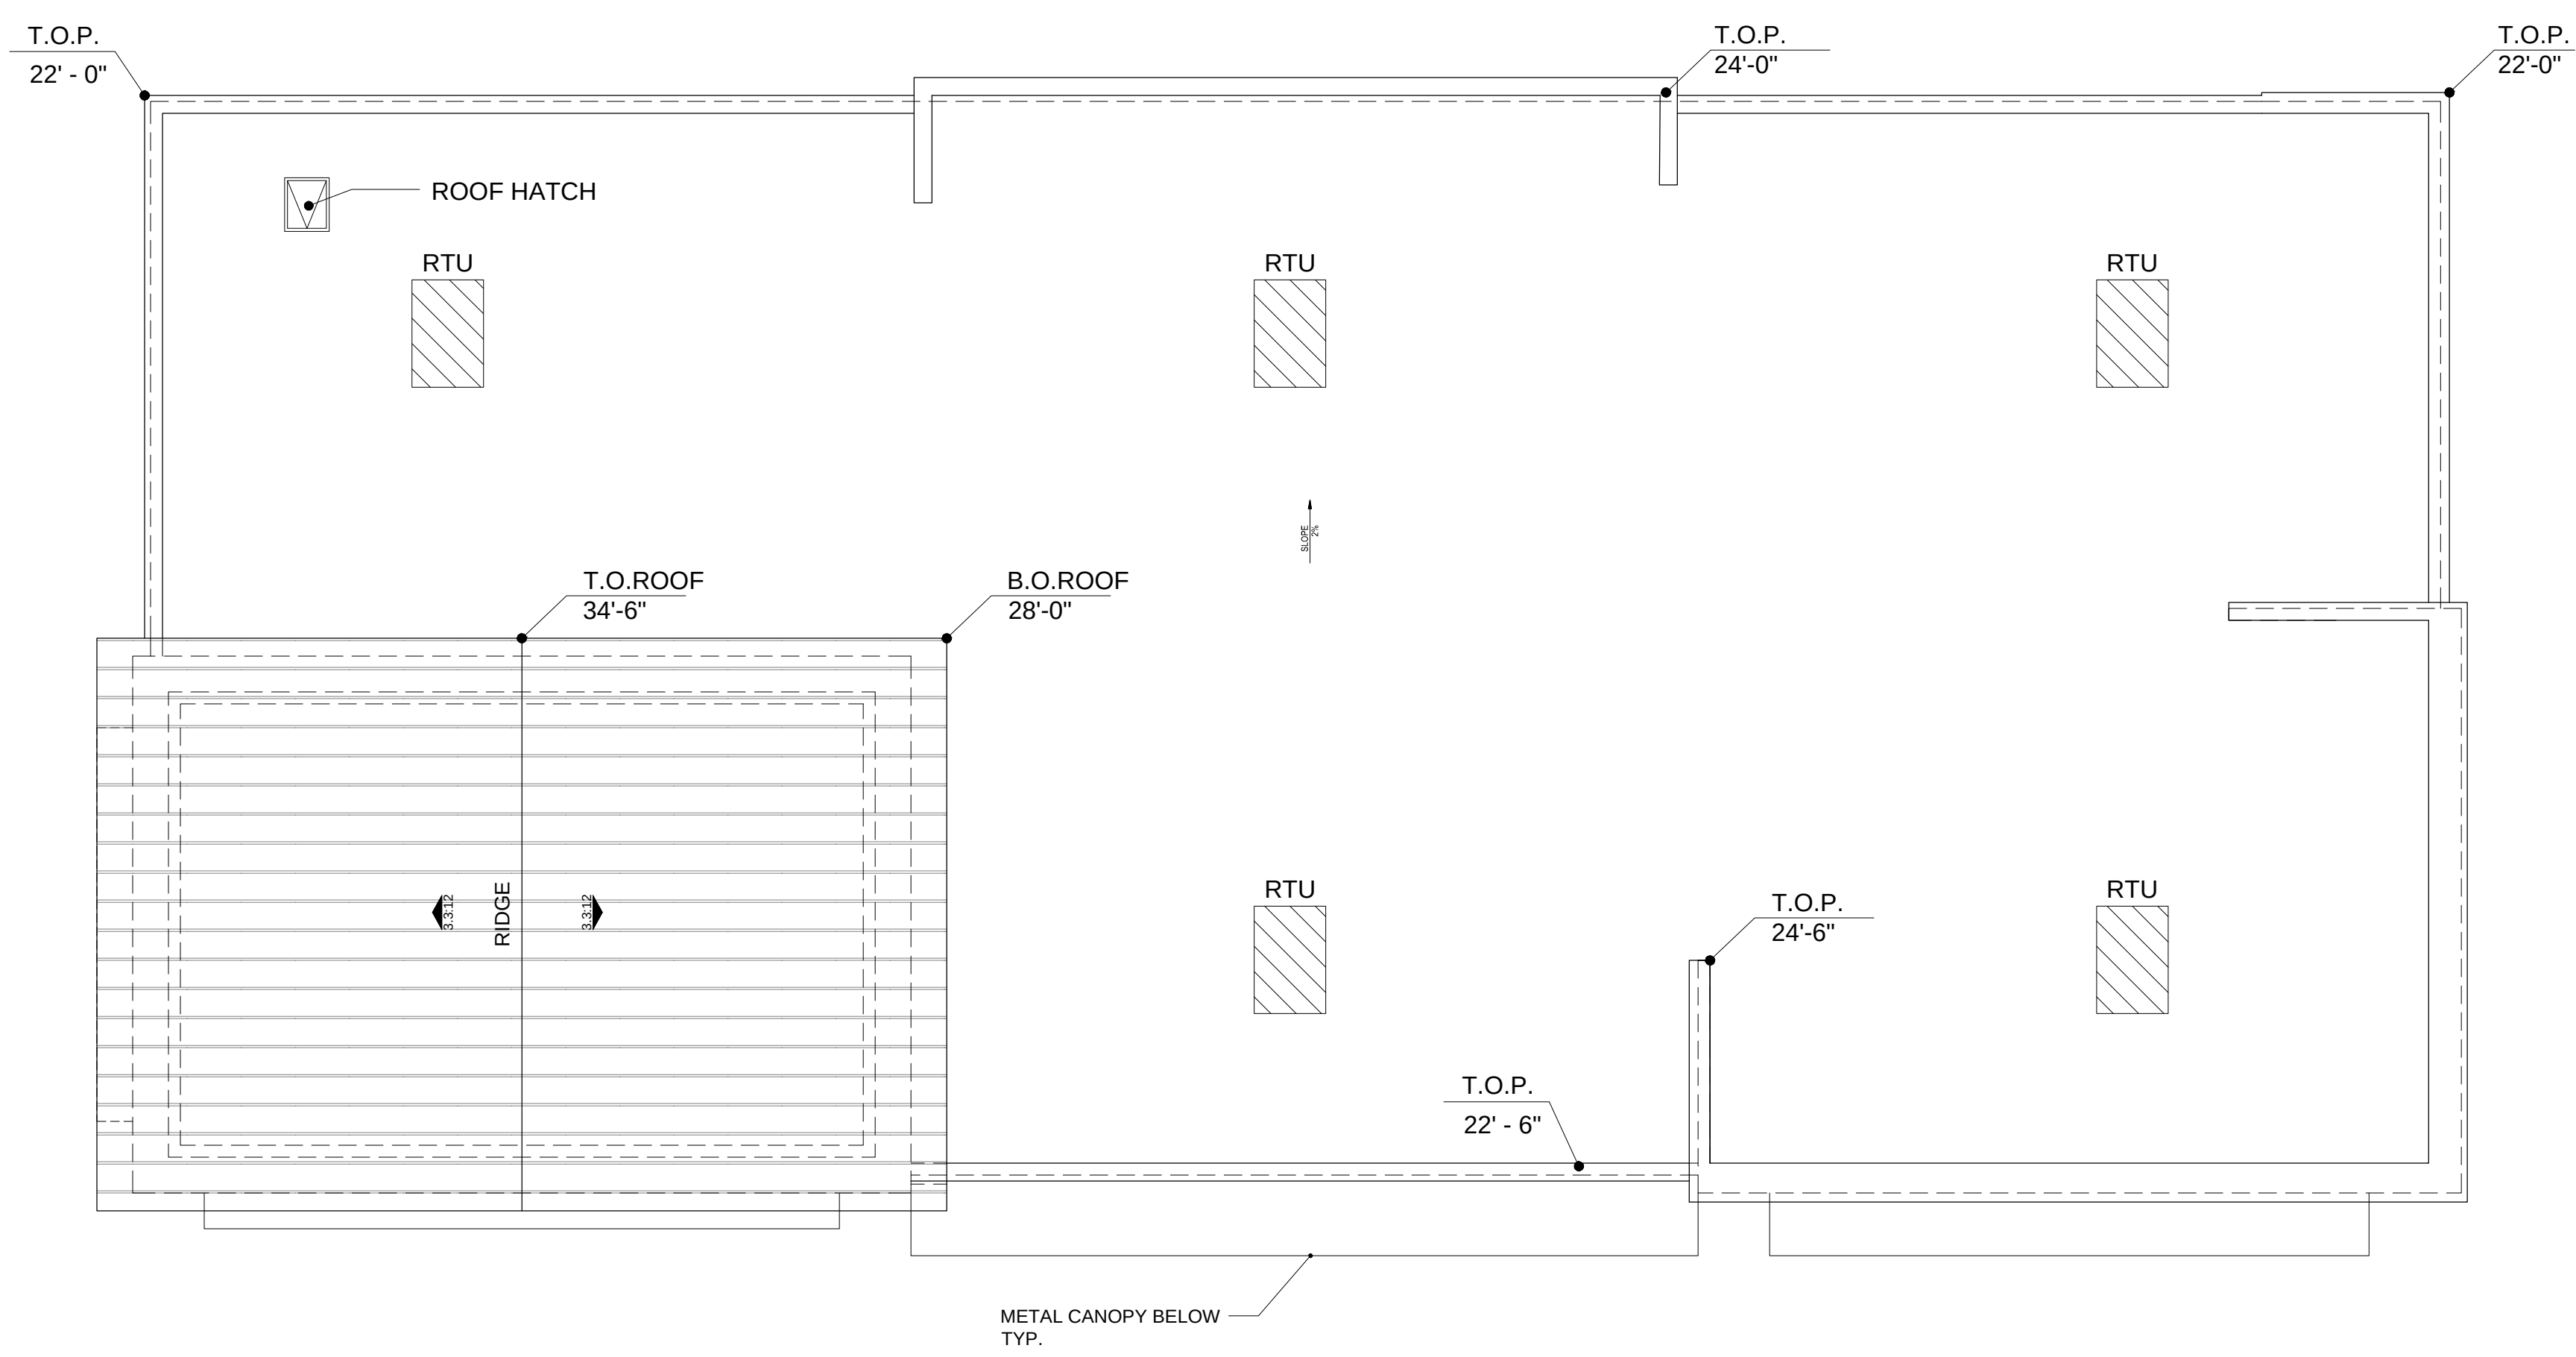

NOTE: RTU PLACEMENT IS CONCEPTUAL IN NATURE, THEREFORE SUBJECT TO CHANGE.

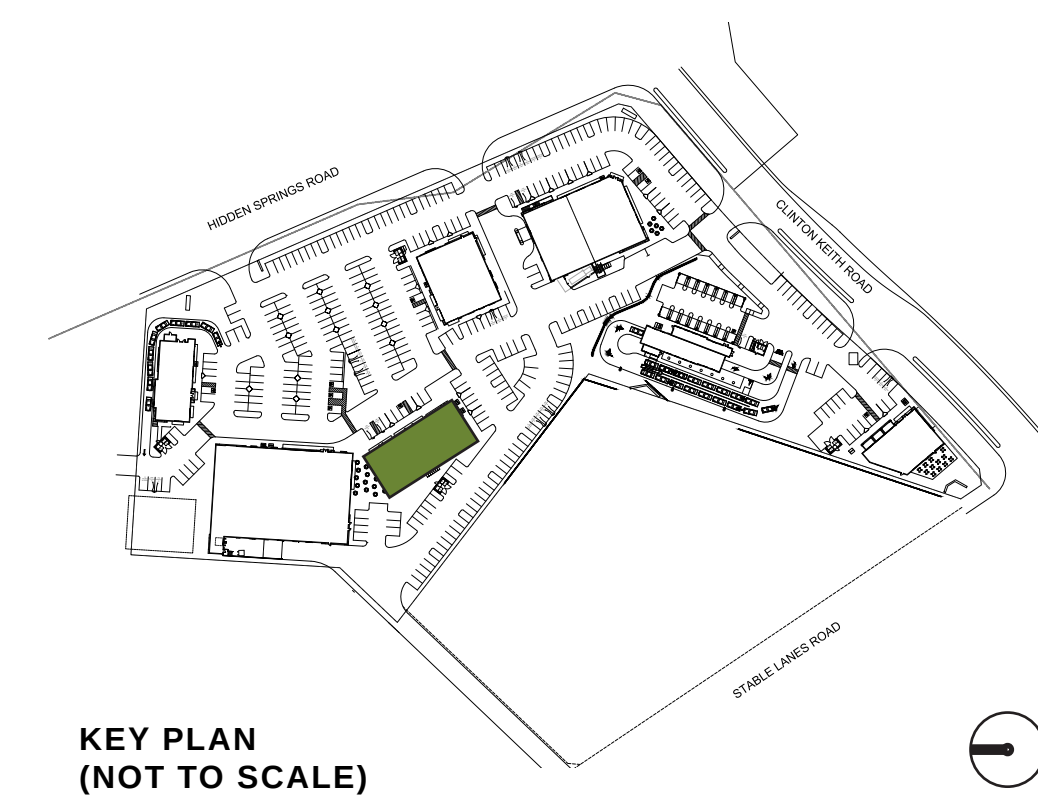

Architecture + Planning
888.456.5849
ktgy.com

Somar Land Group, Inc.
302 Hollister Street
San Diego, CA 92154

CLINTON KEITH MARKETPLACE
WILDOMAR, CA # 2019-0673

REV	DATE	DESCRIPTION
	10/12/20	ENTITLEMENT SUBMITTAL
	09/12/21	ENTITLEMENT RESUBMITTAL
	01/14/22	ENTITLEMENT RESUBMITTAL
	03/16/22	ENTITLEMENT RESUBMITTAL


ENTITLEMENT PACKAGE
MARCH 16, 2022



0 4 8 16
SCALE: 1/8" = 1'-0"

CONCEPTUAL ROOF PLAN
SHOPS 1




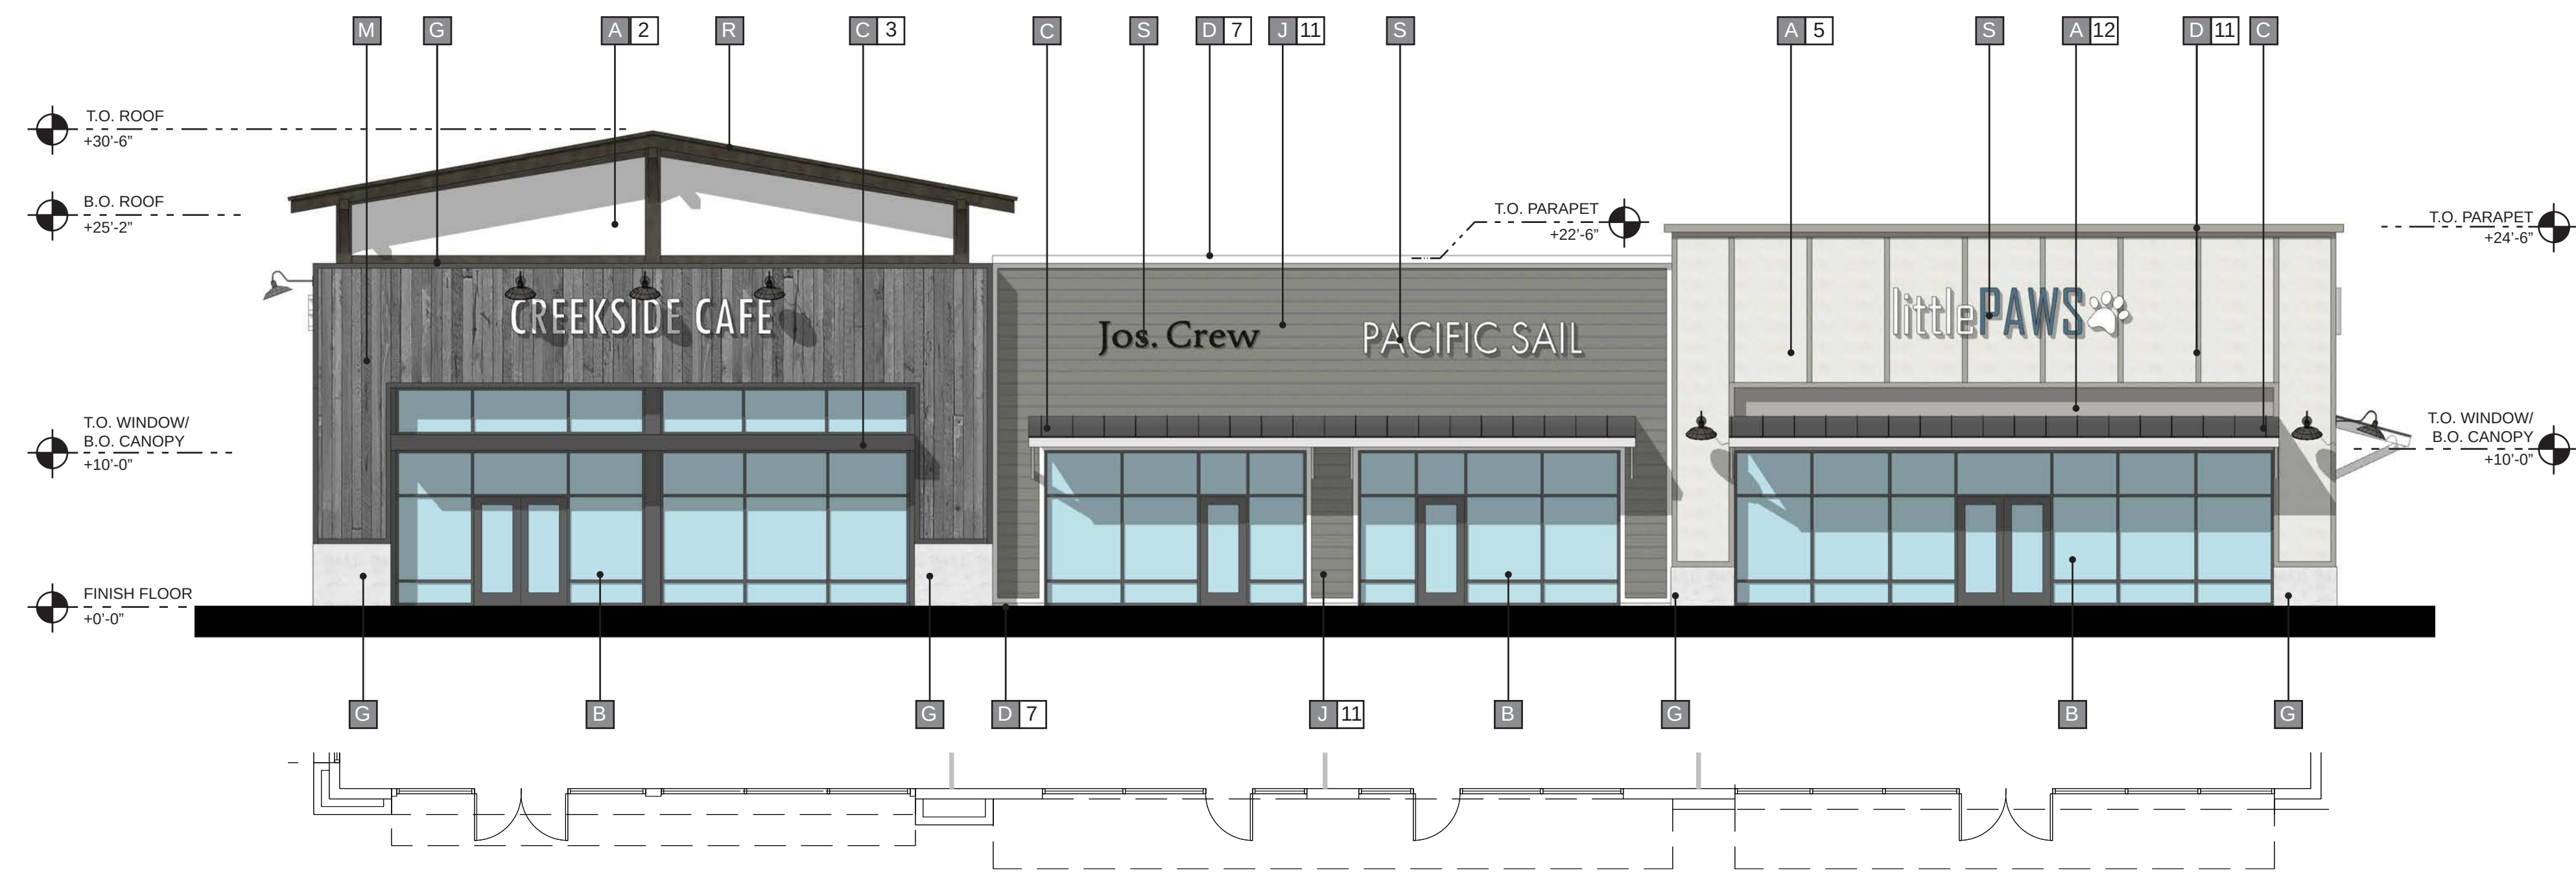


① FRONT (NORTHEAST) ELEVATION



② SIDE (NORTHWEST) ELEVATION

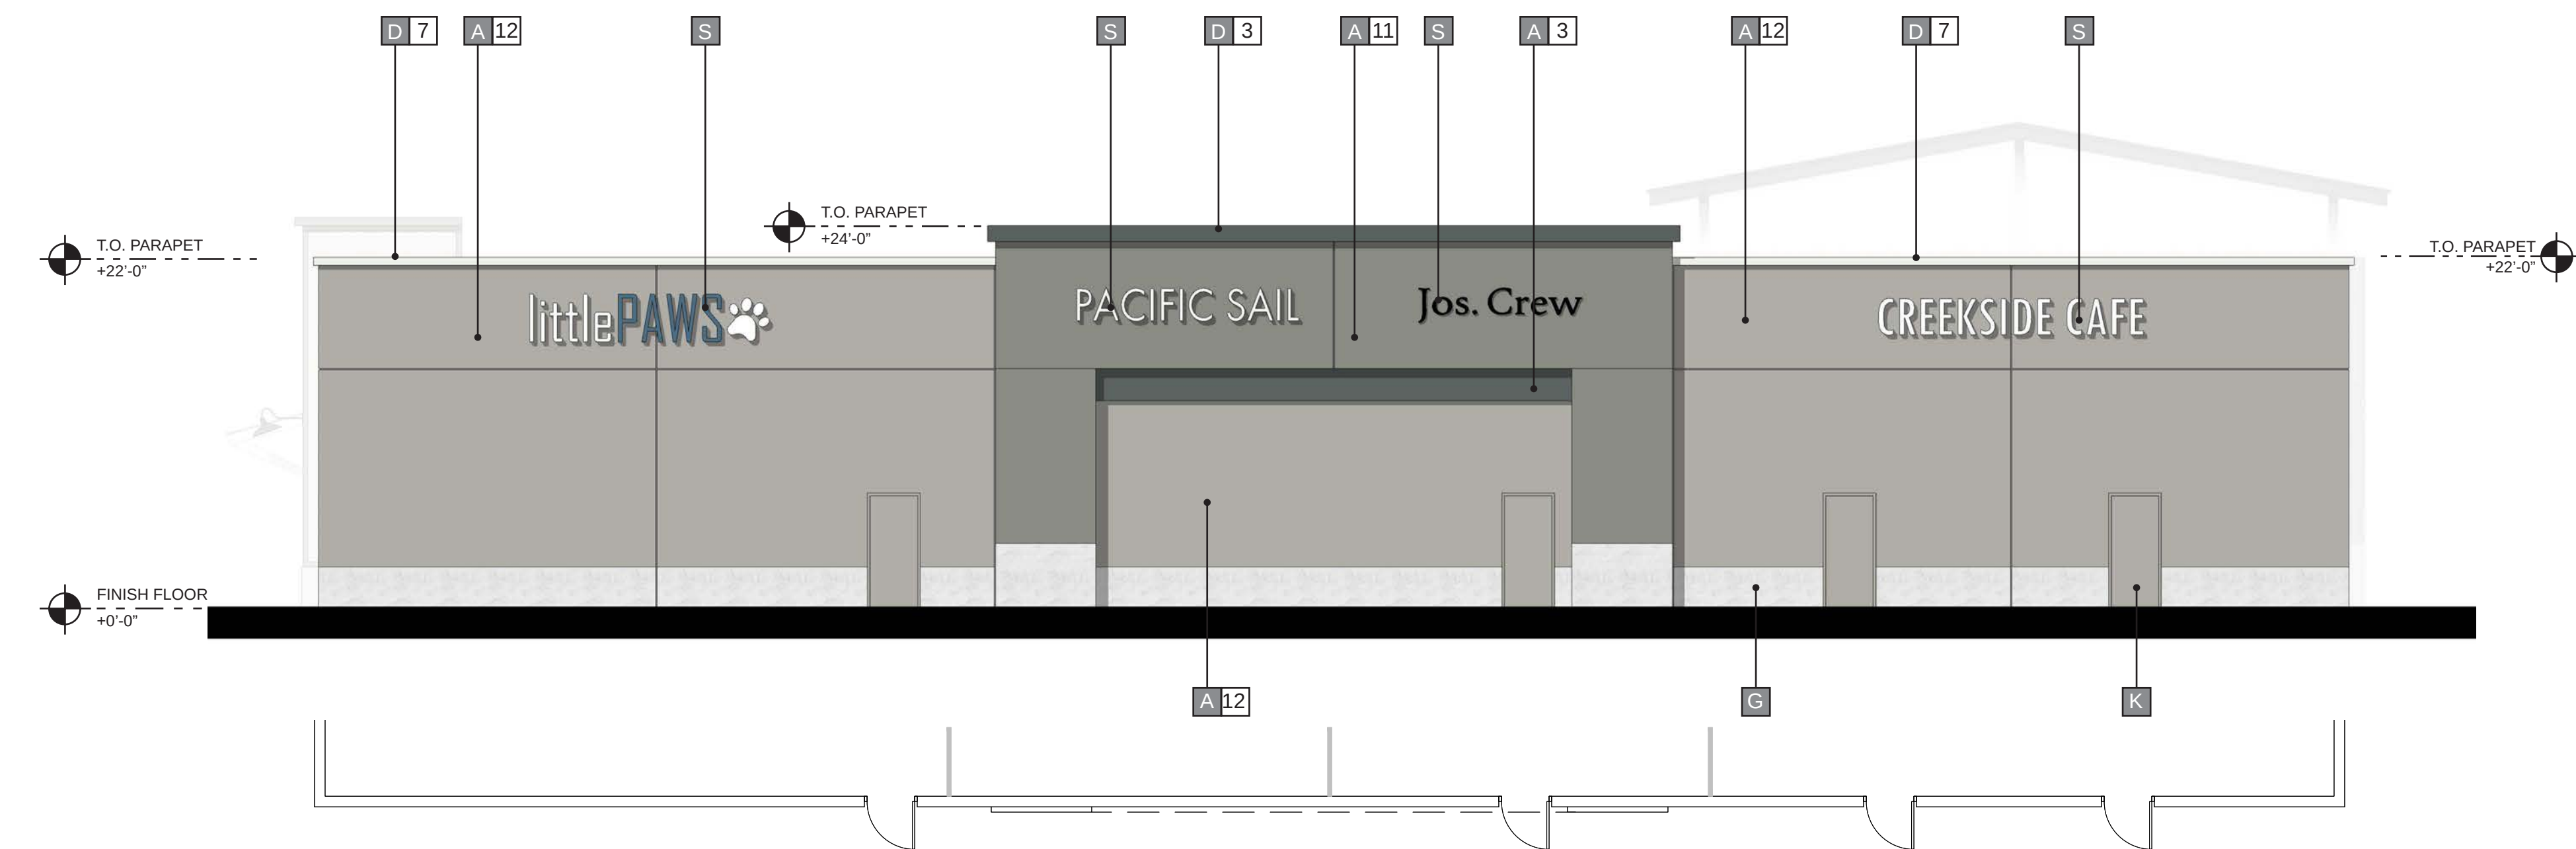

③ REAR (SOUTHWEST) ELEVATION

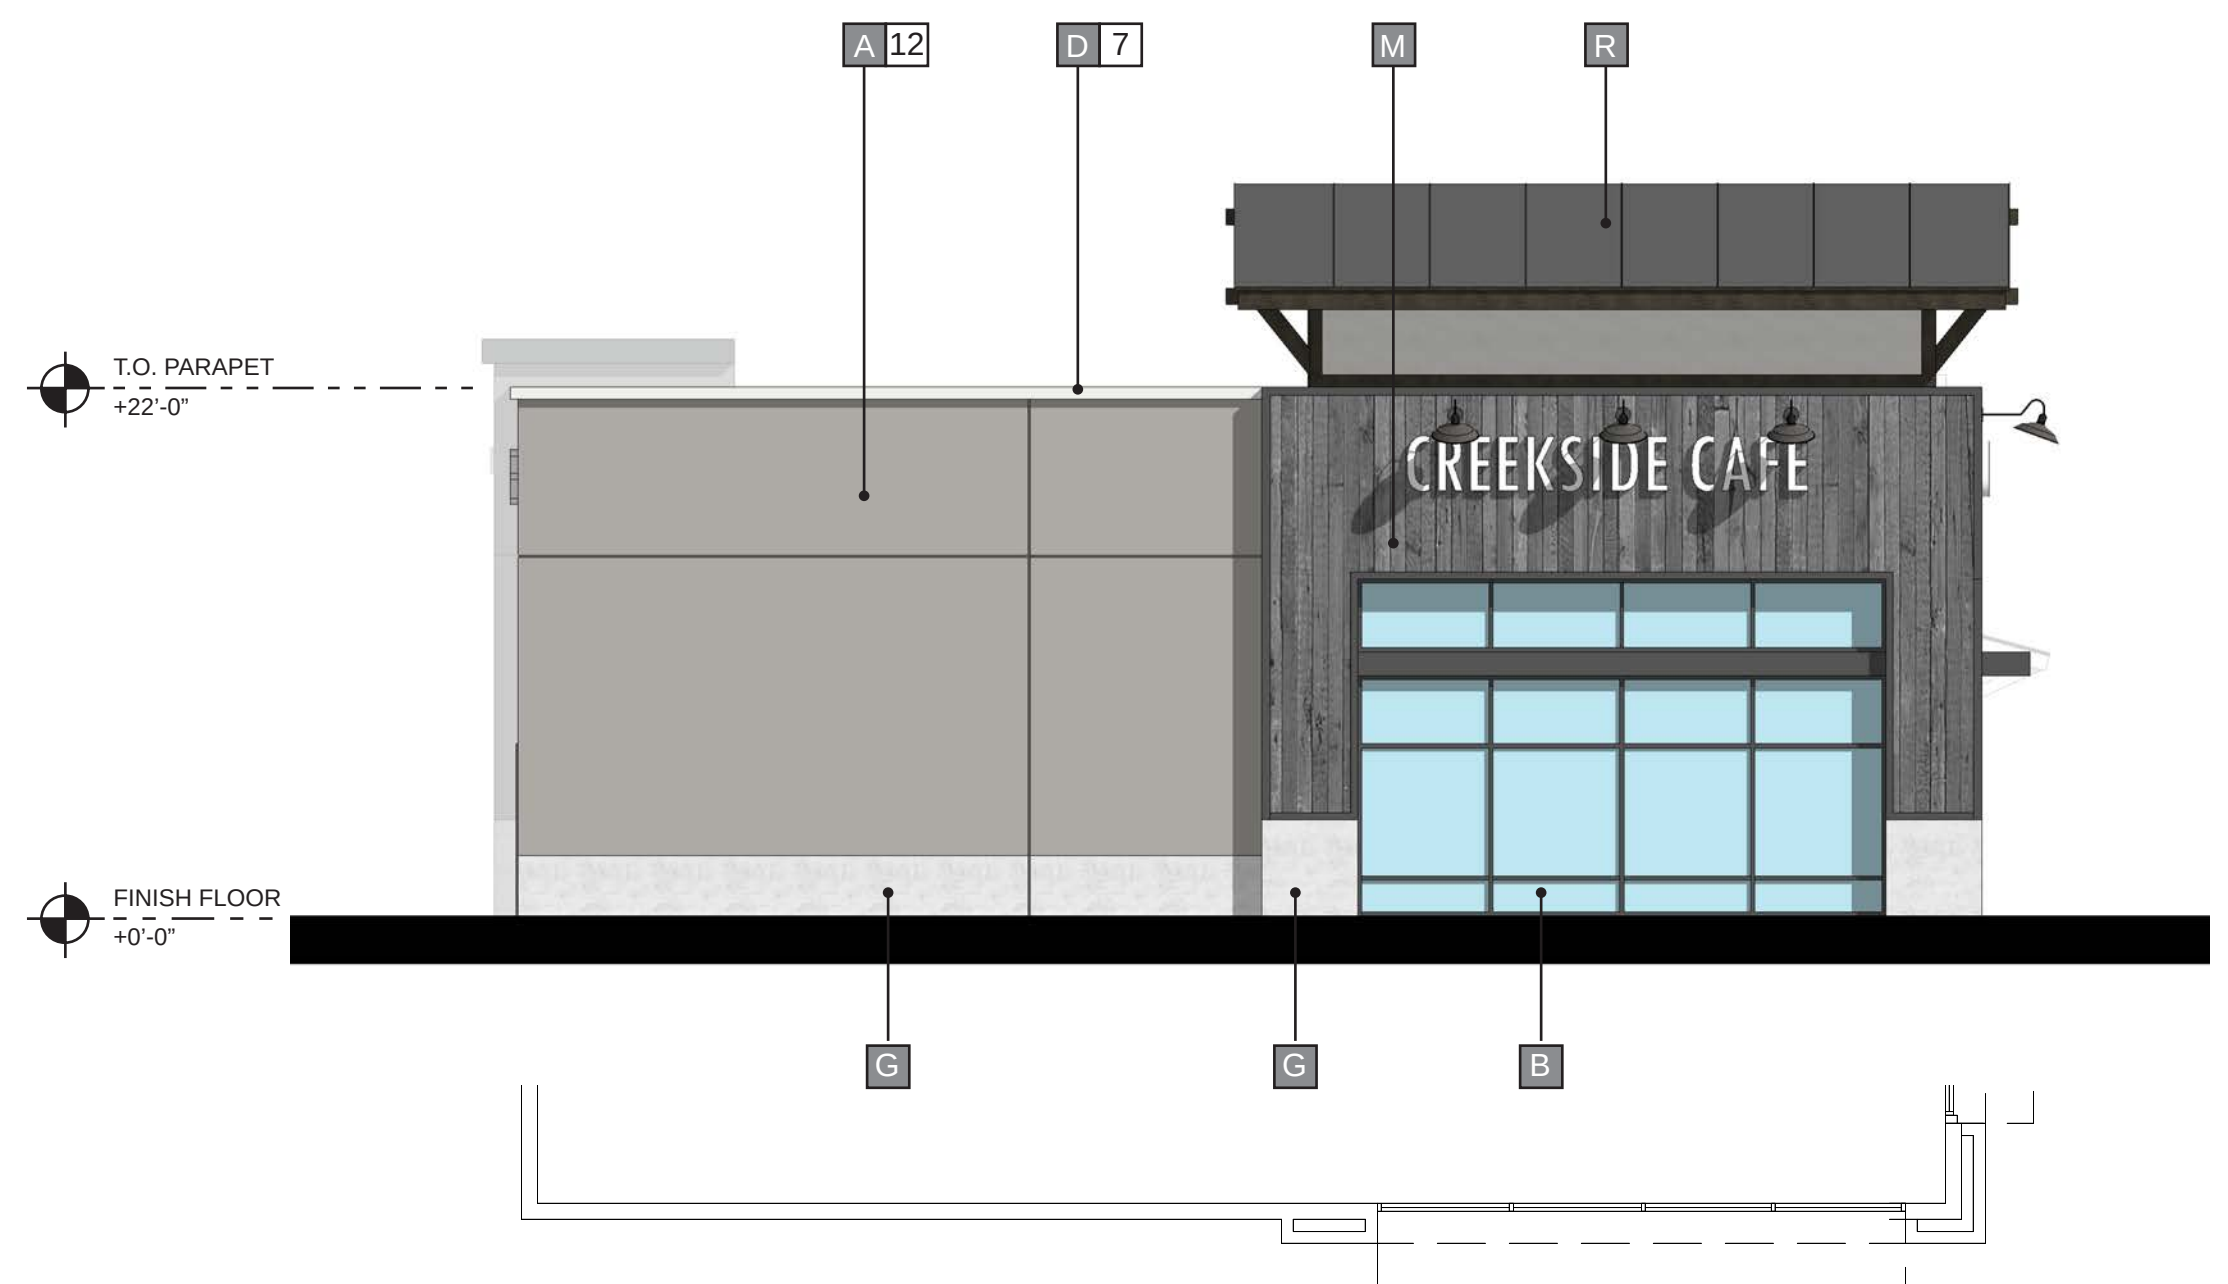


④ SIDE (SOUTHEAST) ELEVATION



MATERIALS

A	STUCCO	H	STONE VENEER	P	CORRUGATED METAL PANEL	1	PAINT - "CURIO GRAY" SW0024 SHERWIN WILLIAMS	8	PAINT - "FOLKSTONE" SW6005 SHERWIN WILLIAMS	15	STONE VENEER - ELDORADO STONE, SIERRA CUT 24 "ZENITH GREY"
B	ALUMINUM STOREFRONT	J	FIBER CEMENT SIDING	Q	COMPOSITE WOOD SIDING	2	PAINT - "OTTER" SW6041 SHERWIN WILLIAMS	9	PAINT - "ALPACA" SW7022 SHERWIN WILLIAMS	16	STONE VENEER - ELDORADO STONE, LIMESTONE "GRAND BANKS"
C	AWNING/ CANOPY	K	METAL DOOR	R	METAL ROOFING	3	PAINT - "WEB GRAY" SW7075 SHERWIN WILLIAMS	10	PAINT - "ARCADE WHITE" SW7100 SHERWIN WILLIAMS	17	STONE VENEER - CREATIVE MINES "CHOP LEDGE" SEAPEARL
D	ARCHITECTURAL TRIM	L	TILE	S	SIGNAGE	4	PAINT - "RHINESTONE" SW7656 SHERWIN WILLIAMS	11	PAINT - "CLASSIC FRENCH GRAY" SW0077 SHERWIN WILLIAMS	18	STONE VENEER - CREATIVE MINES "FARMHOUSE LEDGE" COYOTE
E	BRICK VENEER	M	WOOD SIDING	T	DECORATIVE GRILLE	5	PAINT - "DREAMY WHITE" SW6021 SHERWIN WILLIAMS	12	PAINT - "PROPER GRAY" SW6003XB SHERWIN WILLIAMS	19	STONE VENEER - ELDORADO "LIMESTONE" GRAND BANKS
F	LANDSCAPE TRELLIS	N	STONE			6	PAINT - "PERFECT GREIGE" SW6073 SHERWIN WILLIAMS	13	STONE VENEER - CREATIVE MINES "FOOTHILL RUBBLE" GREYPEARL	20	
G	PRECAST BASE	O	SPANDREL GLASS			7	PAINT - "EXTRA WHITE" SW7006 SHERWIN WILLIAMS	14	STONE VENEER - ELDORADO, ROUGH CUT "CASA BLANCA"	21	

COLORS AND FINISHES

1	PAINT - "CURIO GRAY" SW0024 SHERWIN WILLIAMS	8	PAINT - "FOLKSTONE" SW6005 SHERWIN WILLIAMS	15	STONE VENEER - ELDORADO STONE, SIERRA CUT 24 "ZENITH GREY"
2	PAINT - "OTTER" SW6041 SHERWIN WILLIAMS	9	PAINT - "ALPACA" SW7022 SHERWIN WILLIAMS	16	STONE VENEER - ELDORADO STONE, LIMESTONE "GRAND BANKS"
3	PAINT - "WEB GRAY" SW7075 SHERWIN WILLIAMS	10	PAINT - "ARCADE WHITE" SW7100 SHERWIN WILLIAMS	17	STONE VENEER - CREATIVE MINES "CHOP LEDGE" SEAPEARL
4	PAINT - "RHINESTONE" SW7656 SHERWIN WILLIAMS	11	PAINT - "CLASSIC FRENCH GRAY" SW0077 SHERWIN WILLIAMS	18	STONE VENEER - CREATIVE MINES "FARMHOUSE LEDGE" COYOTE
5	PAINT - "DREAMY WHITE" SW6021 SHERWIN WILLIAMS	12	PAINT - "PROPER GRAY" SW6003XB SHERWIN WILLIAMS	19	STONE VENEER - ELDORADO "LIMESTONE" GRAND BANKS
6	PAINT - "PERFECT GREIGE" SW6073 SHERWIN WILLIAMS	13	STONE VENEER - CREATIVE MINES "FOOTHILL RUBBLE" GREYPEARL	20	
7	PAINT - "EXTRA WHITE" SW7006 SHERWIN WILLIAMS	14	STONE VENEER - ELDORADO, ROUGH CUT "CASA BLANCA"	21	

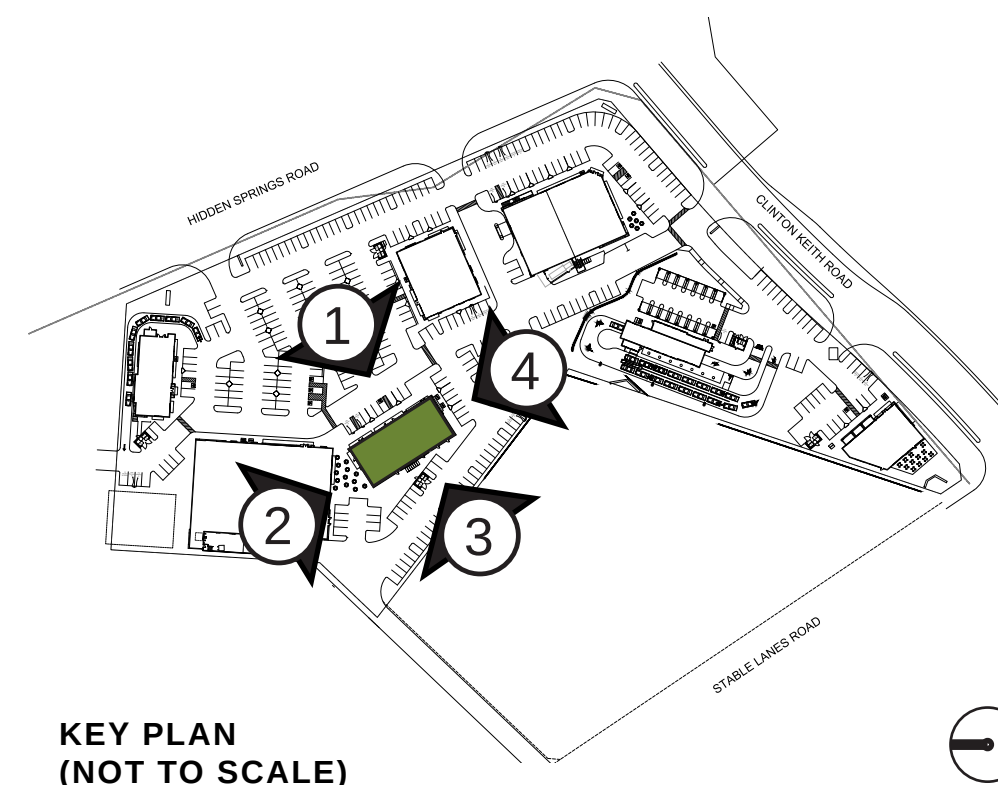


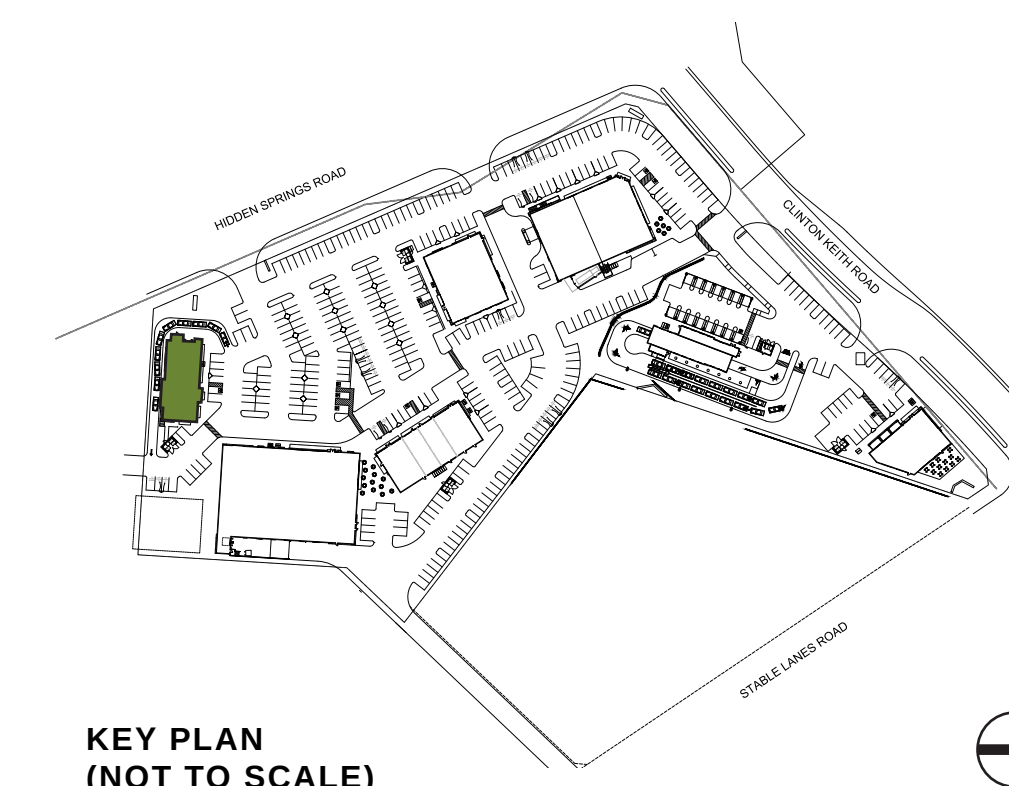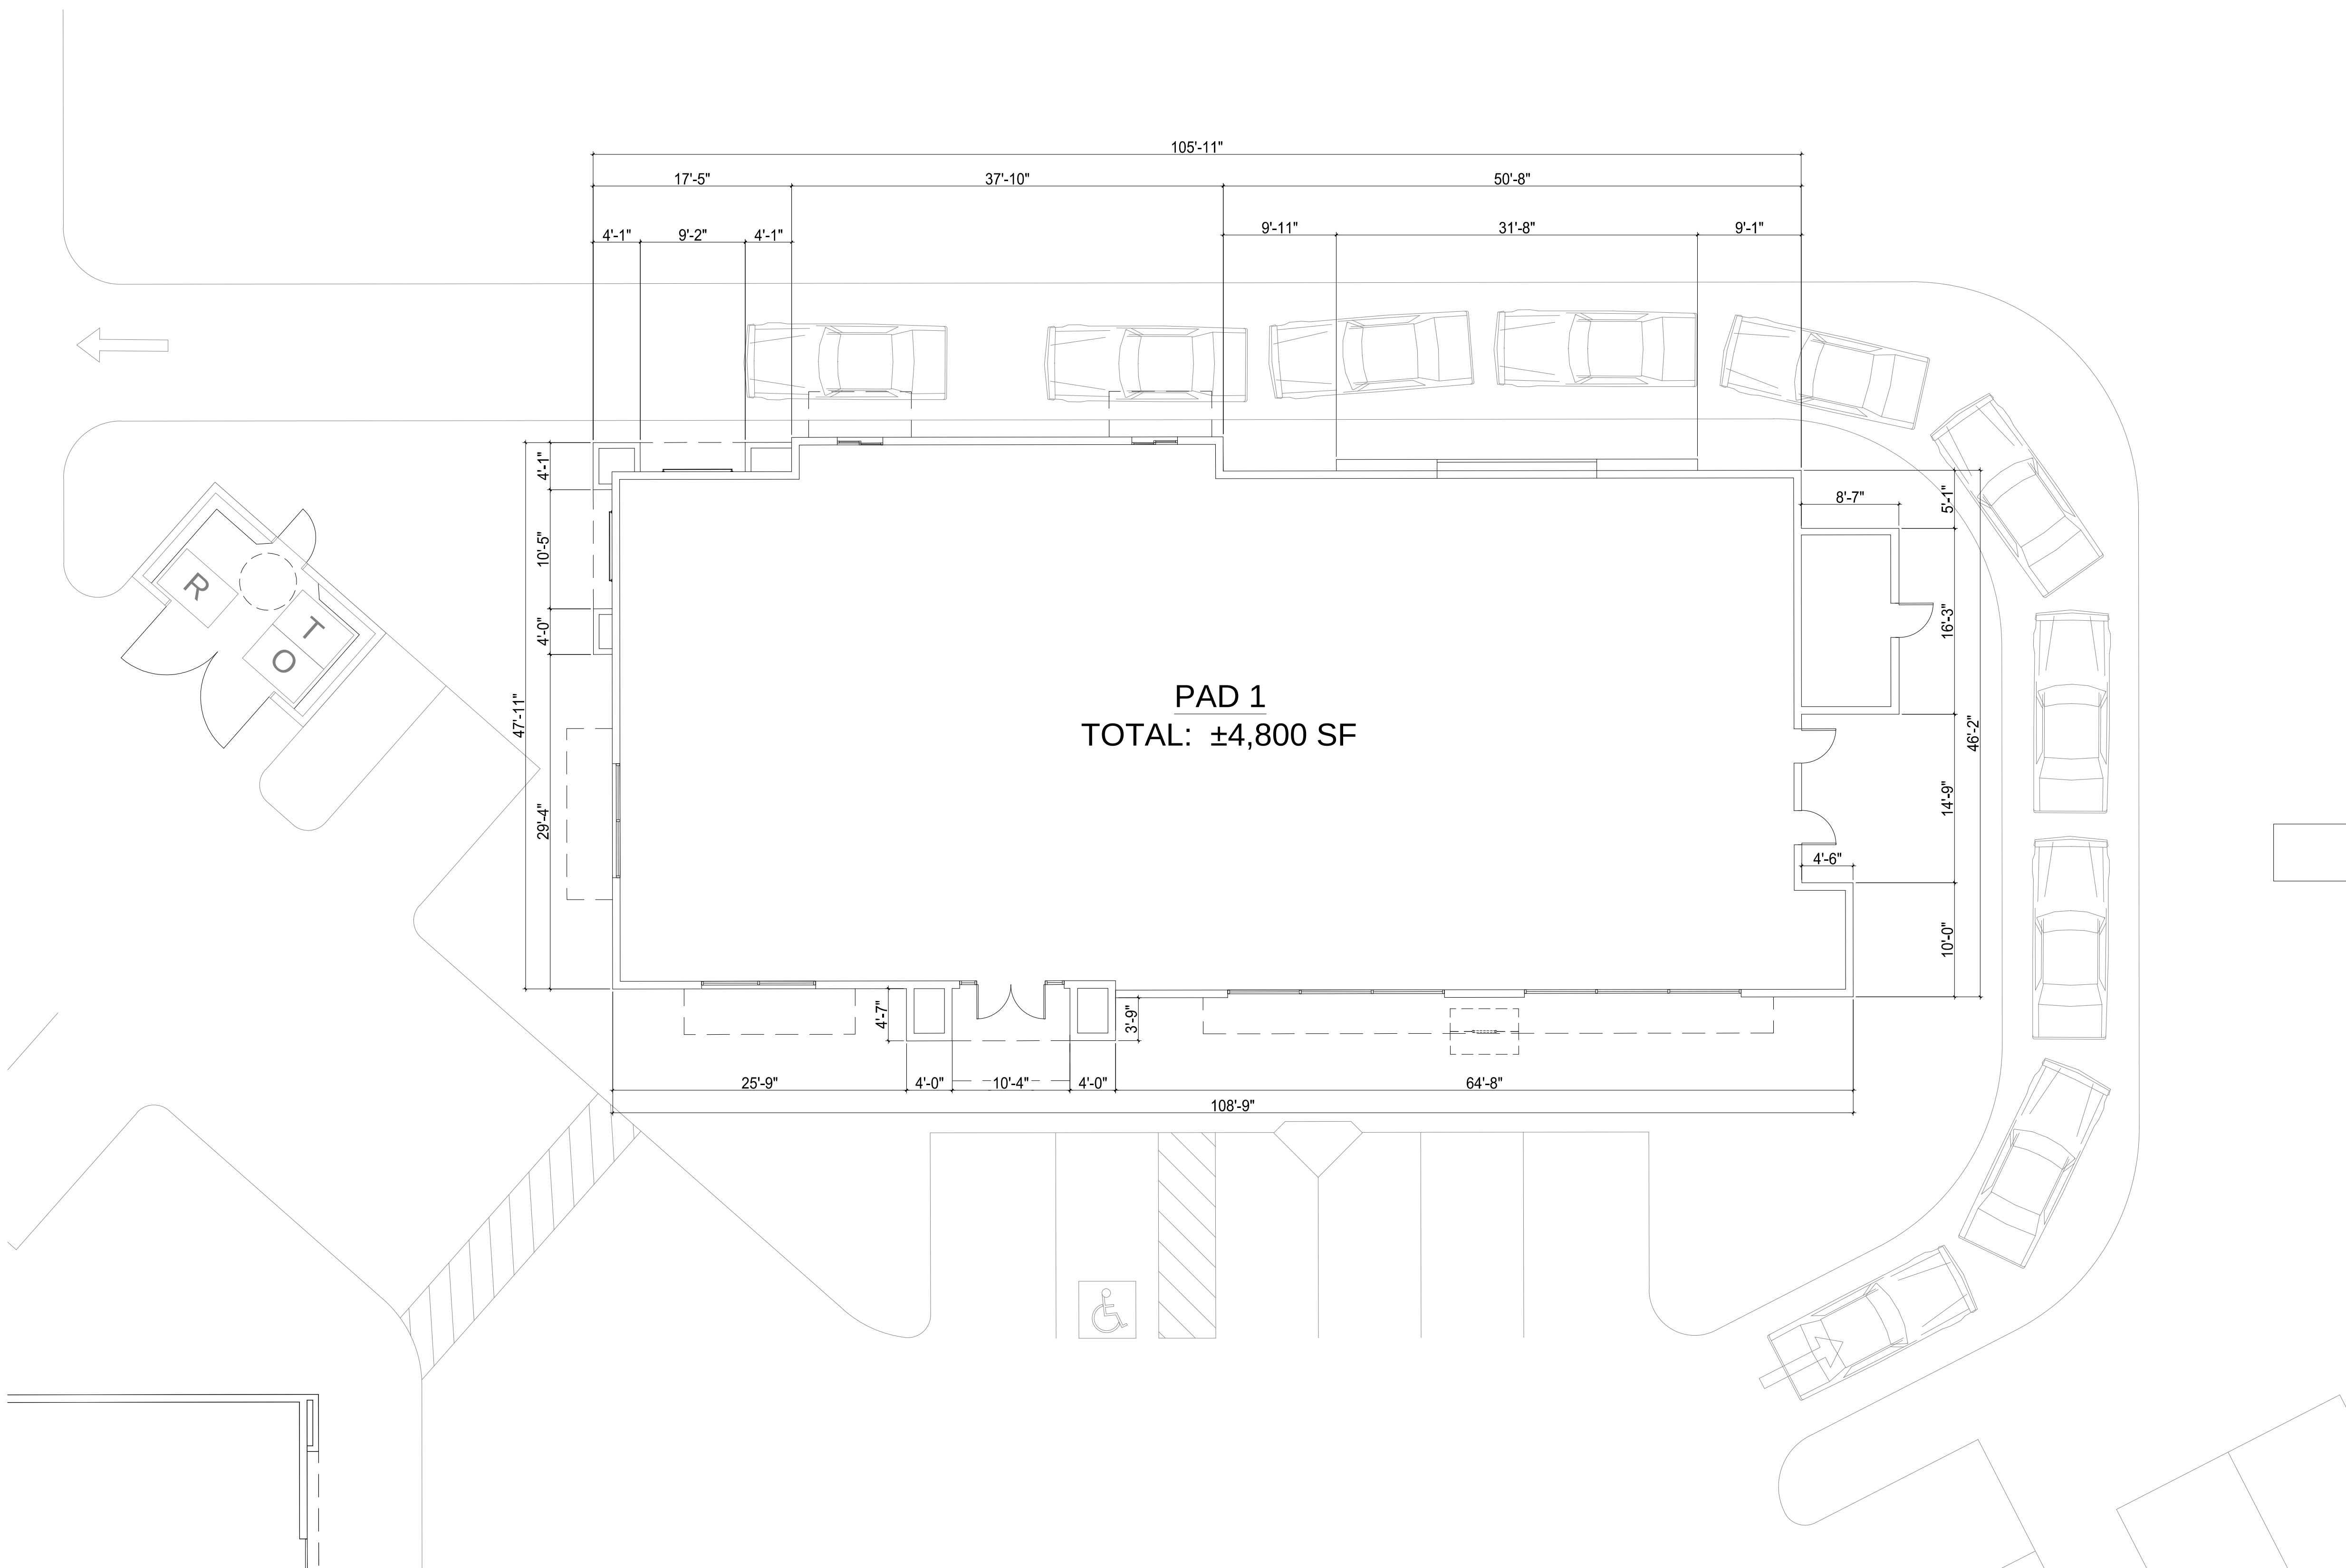


KEY PLAN
(NOT TO SCALE)

REV	DATE	DESCRIPTION
	10/12/20	ENTITLEMENT SUBMITTAL
	09/12/21	ENTITLEMENT RESUBMITTAL
	01/14/22	ENTITLEMENT RESUBMITTAL
	03/16/22	ENTITLEMENT RESUBMITTAL



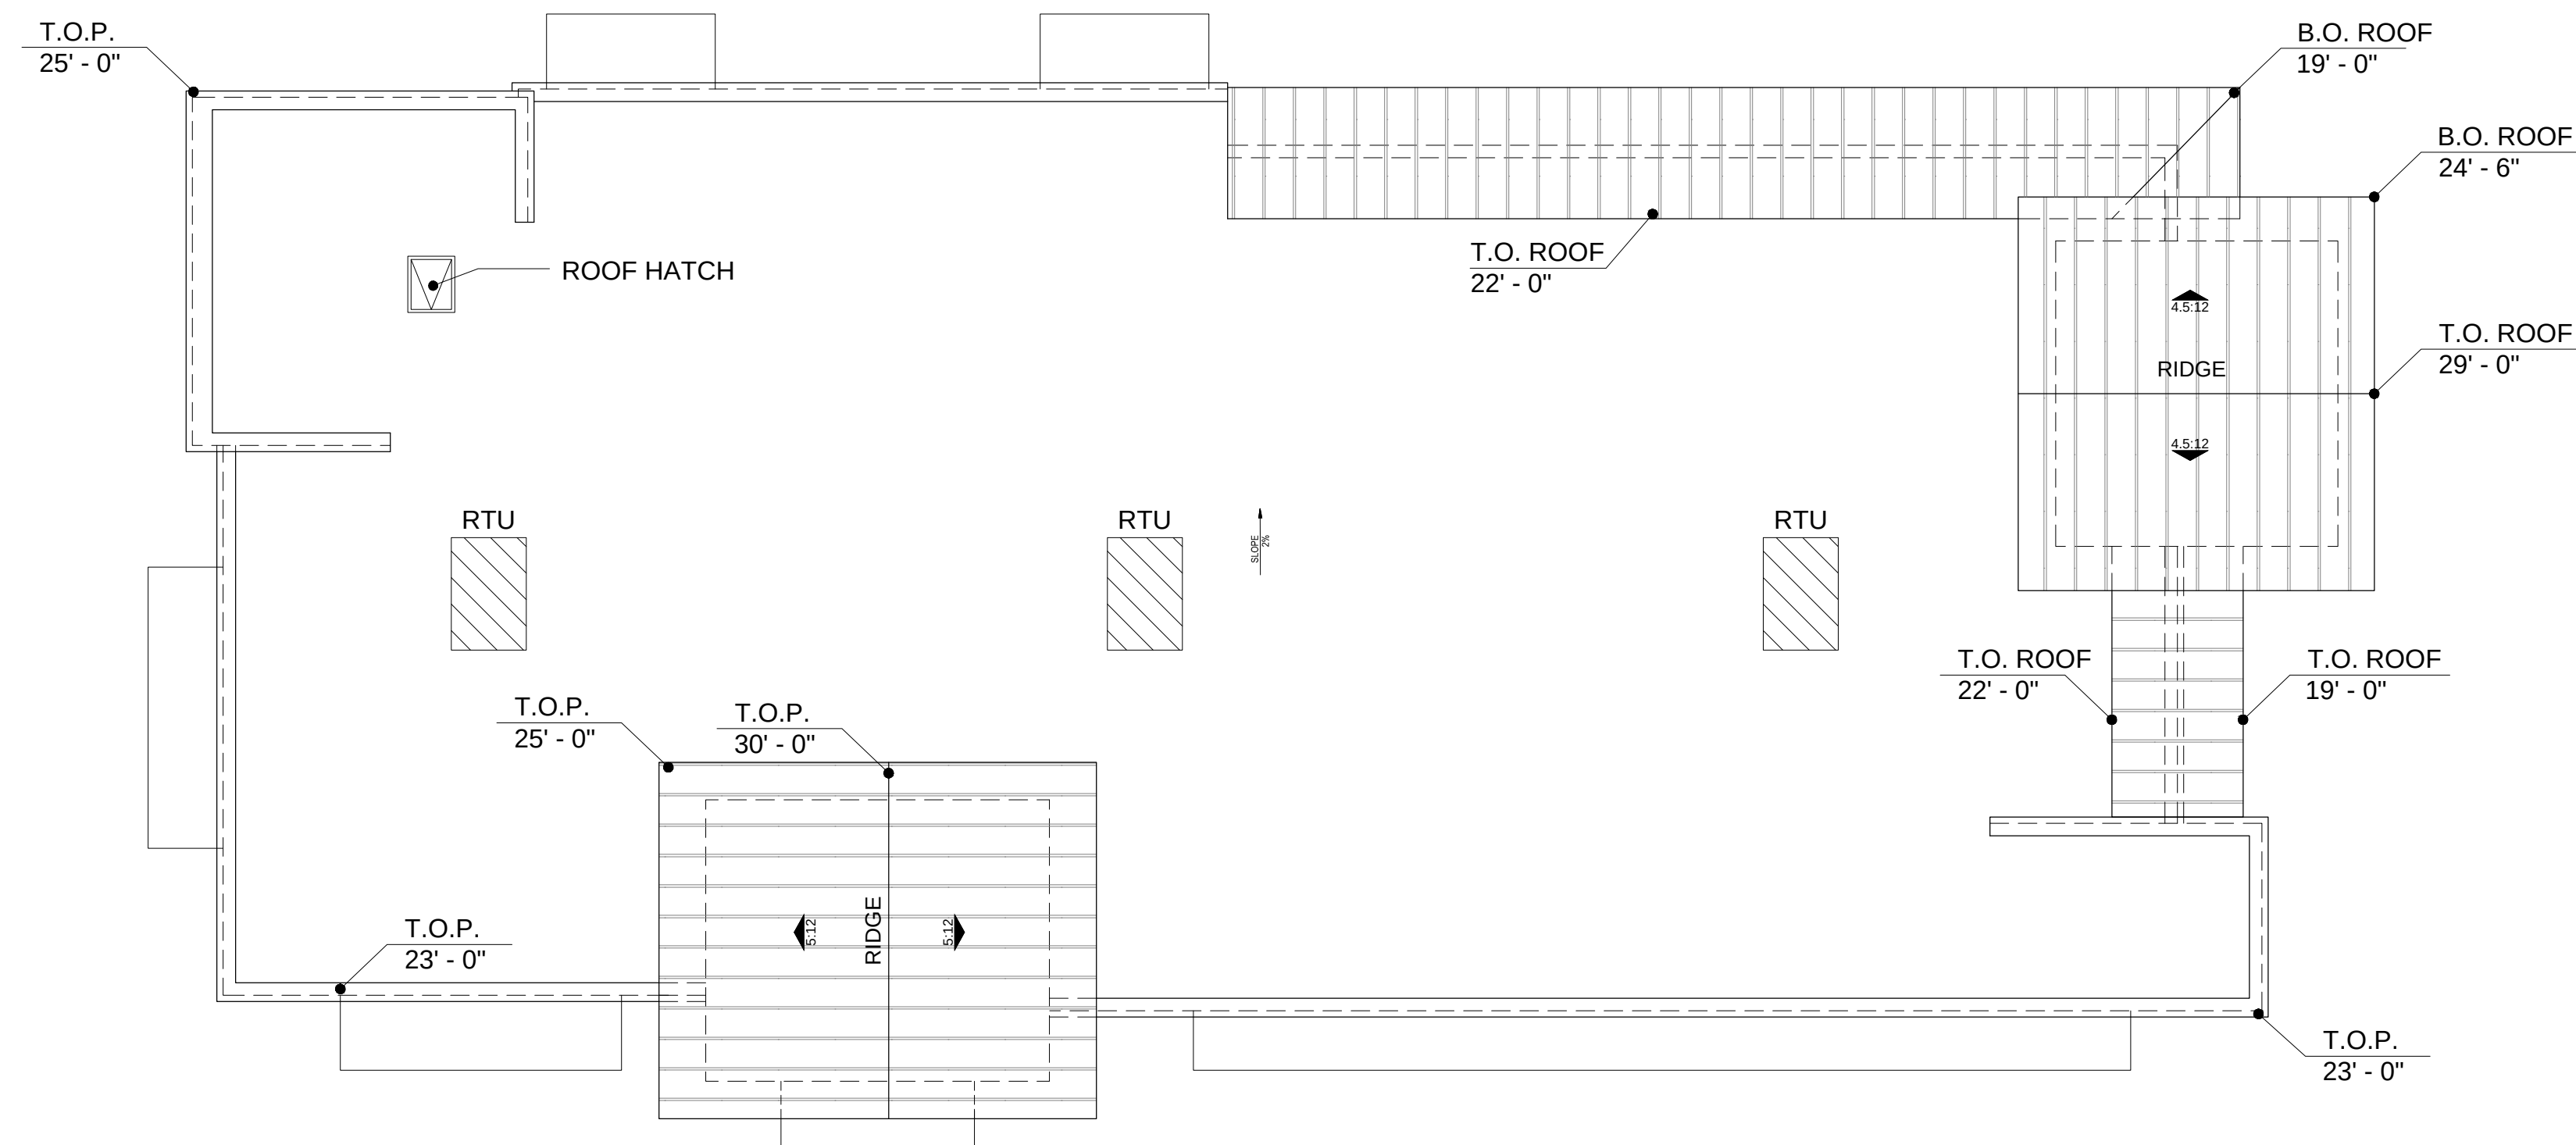

NOTE: RTU PLACEMENT IS CONCEPTUAL IN NATURE, THEREFORE SUBJECT TO CHANGE.

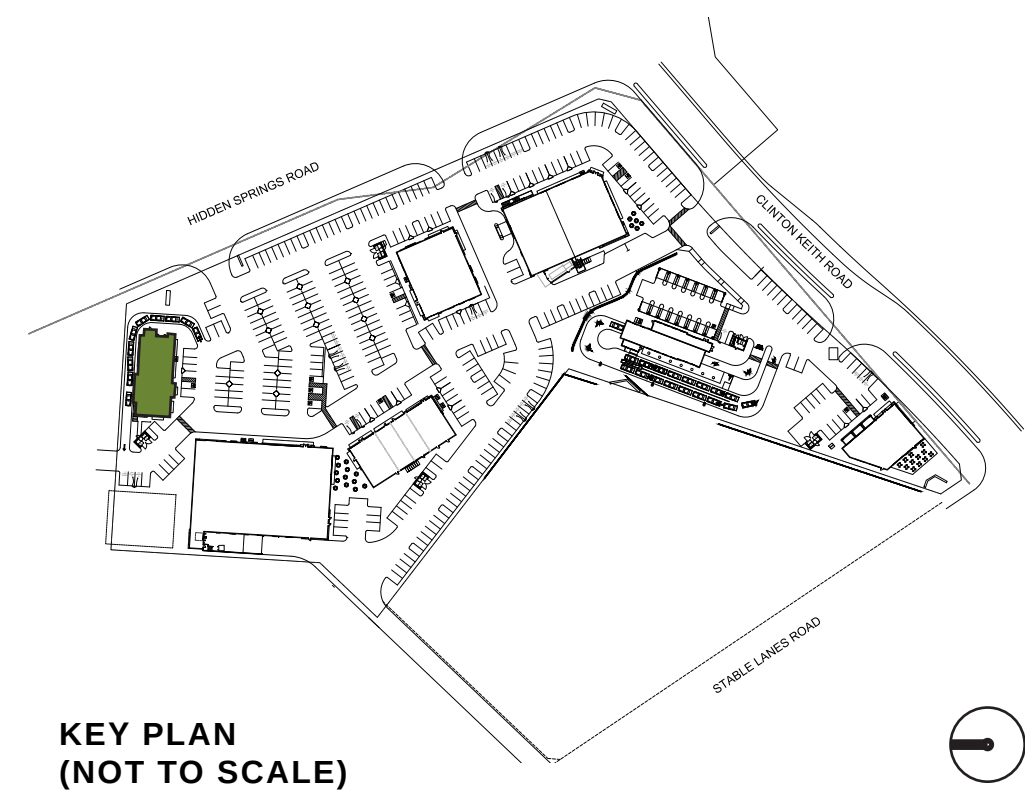

Architecture + Planning
888.456.5849
ktgy.com

Somar Land Group, Inc.
302 Hollister Street
San Diego, CA 92154

CLINTON KEITH MARKETPLACE
WILDOMAR, CA
2019-0673

REV	DATE	DESCRIPTION
	10/12/20	ENTITLEMENT SUBMITTAL
	09/12/21	ENTITLEMENT RESUBMITTAL
	01/14/22	ENTITLEMENT RESUBMITTAL
	03/16/22	ENTITLEMENT RESUBMITTAL

ENTITLEMENT PACKAGE
MARCH 16, 2022




0 4 8 16
SCALE: 1/8" = 1'-0"


CONCEPTUAL ROOF PLAN
PAD 1



1 FRONT (SOUTH) ELEVATION

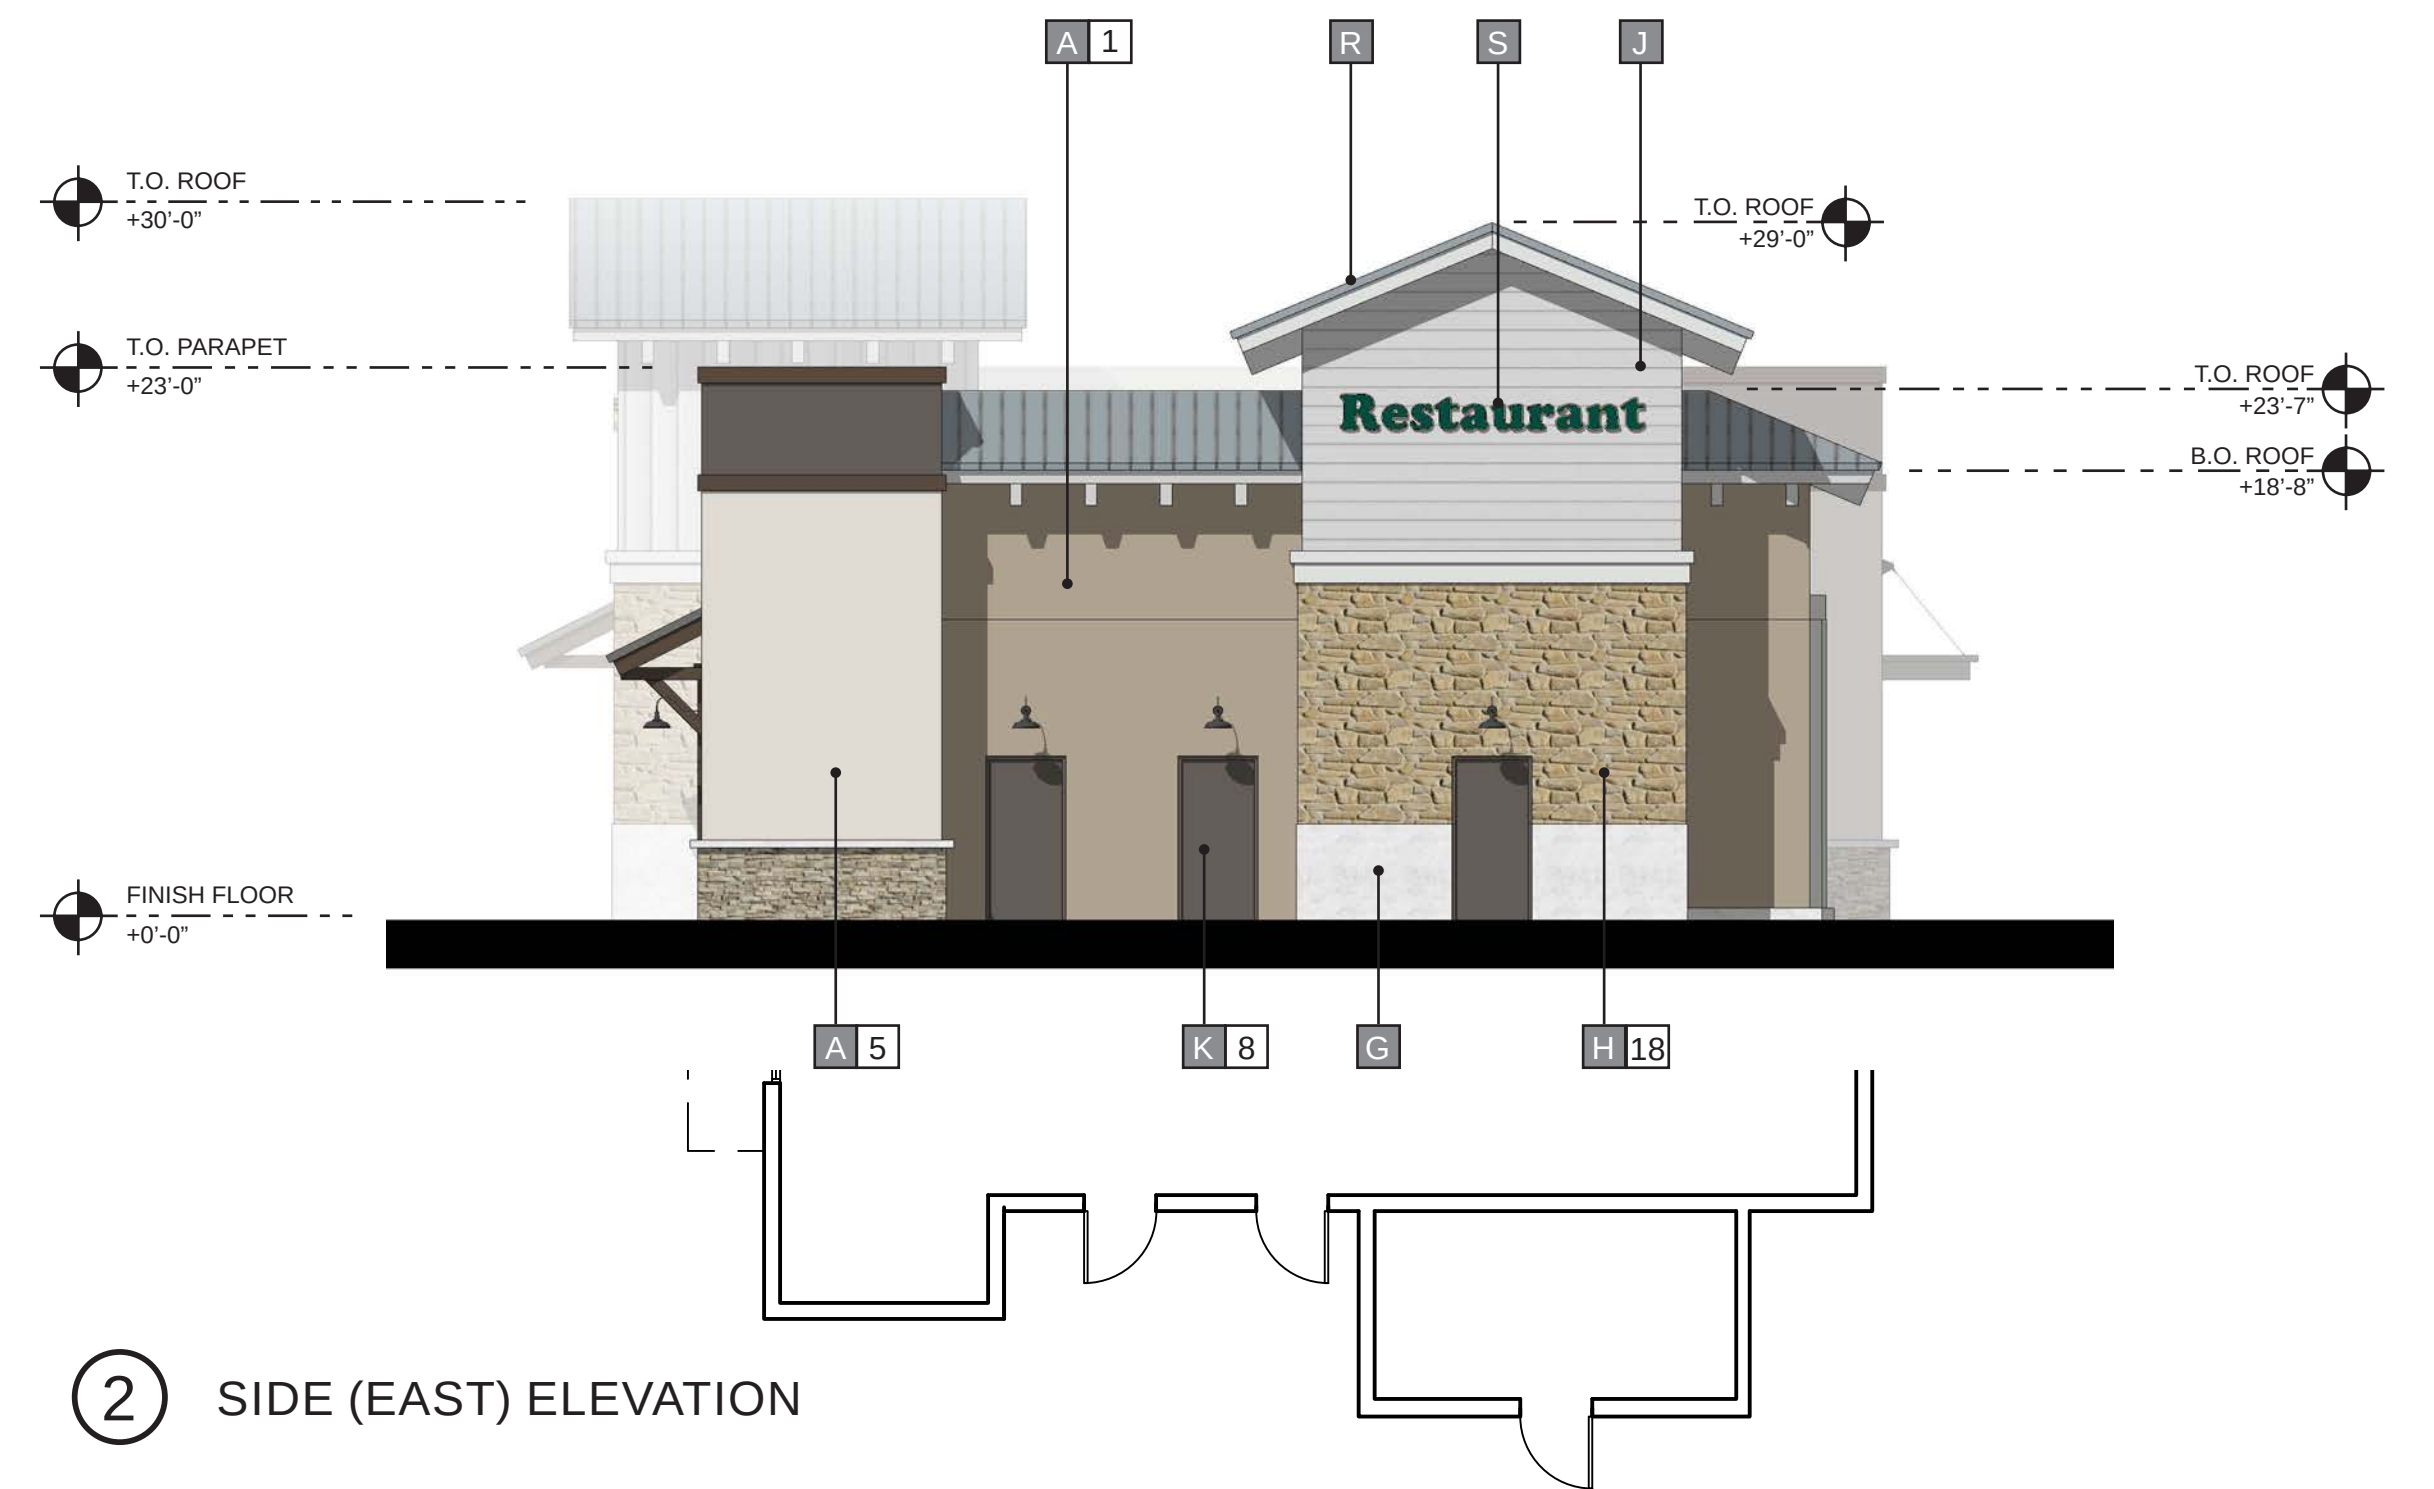

2 SIDE (EAST) ELEVATION

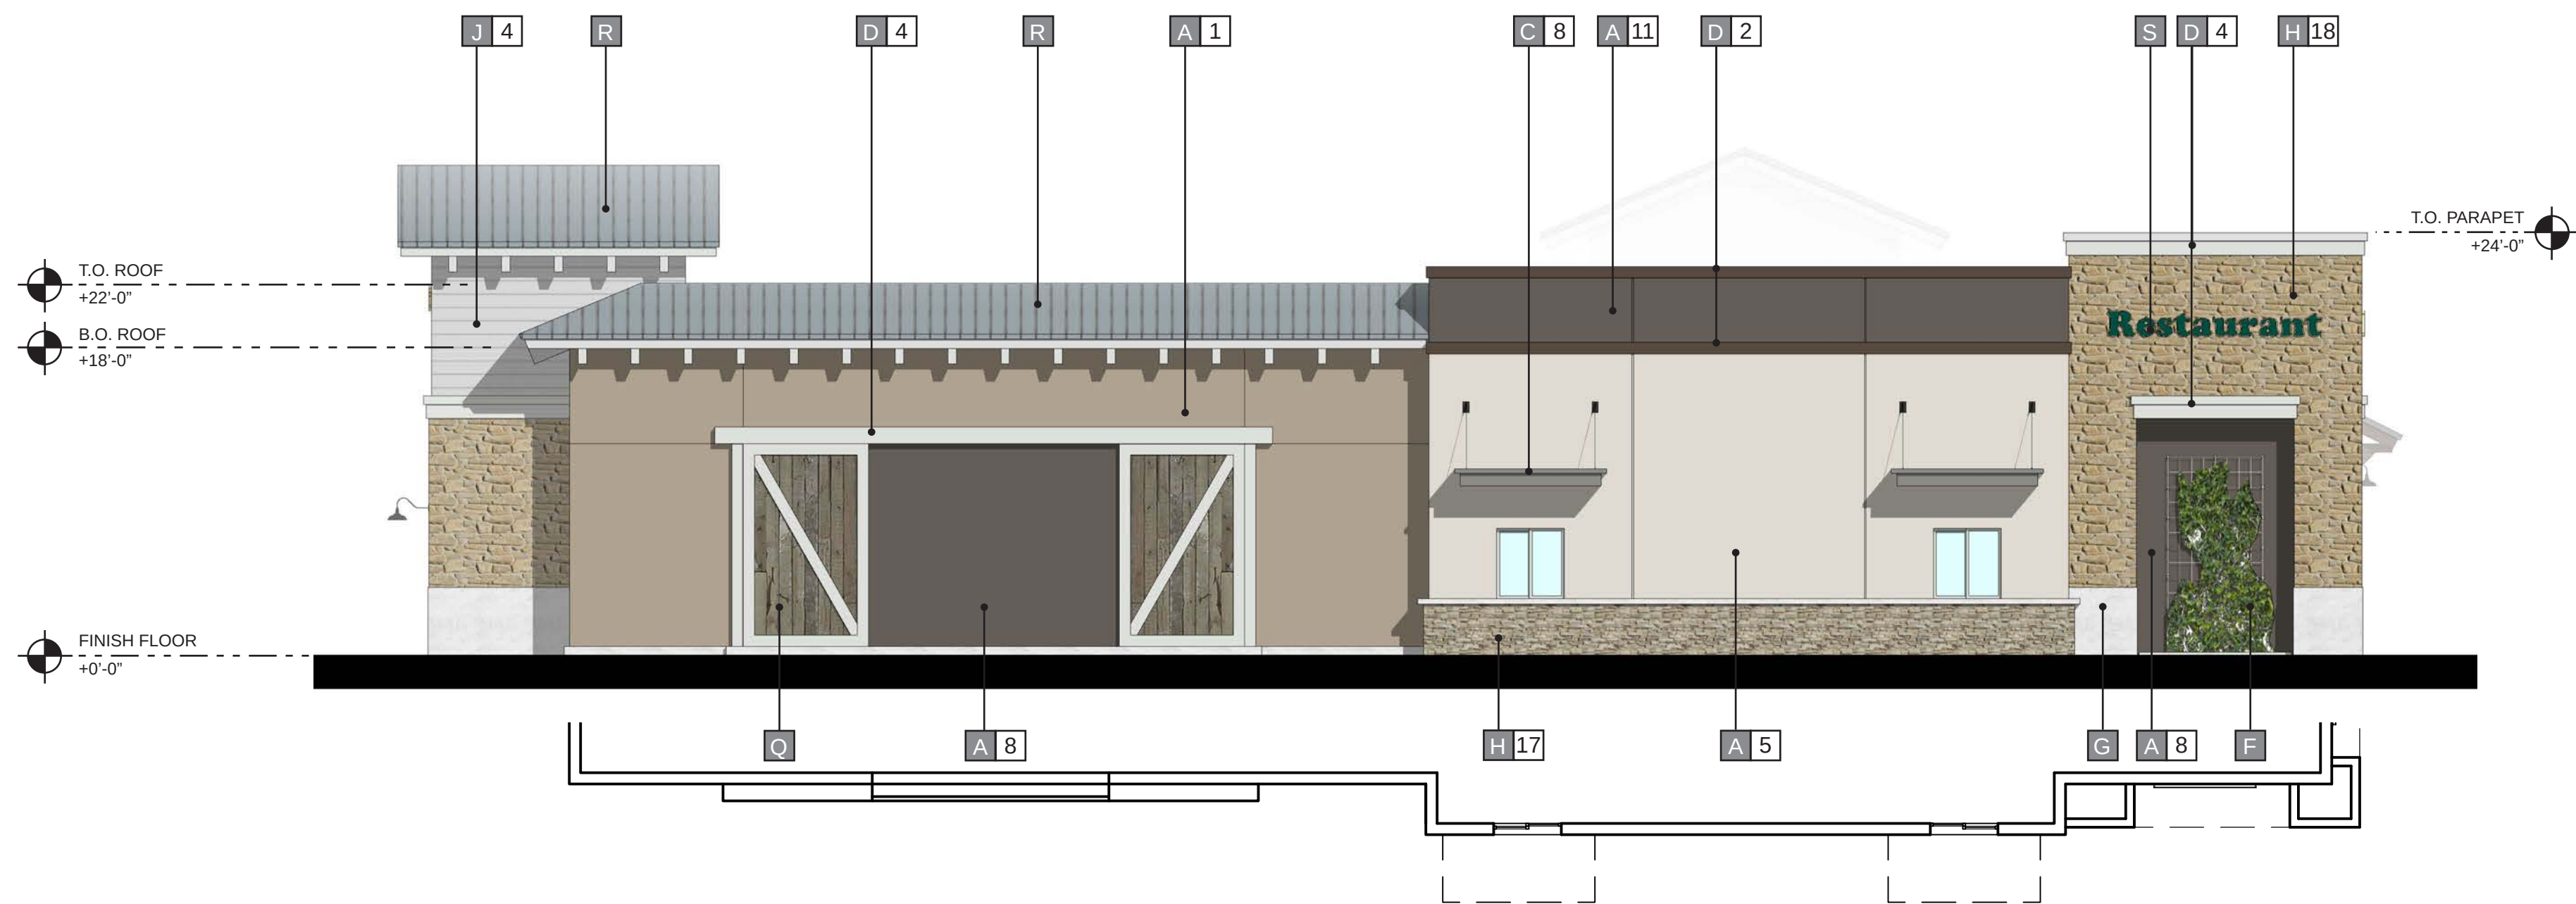

3 REAR (NORTH) ELEVATION






4 SIDE (WEST) ELEVATION

MATERIALS


A	STUCCO	H	STONE VENEER	P	CORRUGATED METAL PANEL	1	PAINT - "CURIO GRAY" SW0024 SHERWIN WILLIAMS	8	PAINT - "FOLKSTONE" SW6005 SHERWIN WILLIAMS	15	STONE VENEER - ELDORADO STONE, SIERRA CUT 24 "ZENITH GREY"
B	ALUMINUM STOREFRONT	J	FIBER CEMENT SIDING	Q	COMPOSITE WOOD SIDING	2	PAINT - "OTTER" SW6041 SHERWIN WILLIAMS	9	PAINT - "ALPACA" SW7022 SHERWIN WILLIAMS	16	STONE VENEER - ELDORADO STONE, LIMESTONE "GRAND BANKS"
C	AWNING/ CANOPY	K	METAL DOOR	R	METAL ROOFING	3	PAINT - "WEB GRAY" SW7075 SHERWIN WILLIAMS	10	PAINT - "ARCADE WHITE" SW7100 SHERWIN WILLIAMS	17	STONE VENEER - CREATIVE MINES "CHOP LEDGE" SEAPEARL
D	ARCHITECTURAL TRIM	L	TILE	S	SIGNAGE	4	PAINT - "RHINESTONE" SW7656 SHERWIN WILLIAMS	11	PAINT - "CLASSIC FRENCH GRAY" SW0077 SHERWIN WILLIAMS	18	STONE VENEER - CREATIVE MINES "FARMHOUSE LEDGE" COYOTE
E	BRICK VENEER	M	WOOD SIDING	T	DECORATIVE GRILLE	5	PAINT - "DREAMY WHITE" SW6021 SHERWIN WILLIAMS	12	PAINT - "PROPER GRAY" SW6003XB SHERWIN WILLIAMS	19	STONE VENEER - ELDORADO "LIMESTONE" GRAND BANKS
F	LANDSCAPE TRELLIS	N	STONE			6	PAINT - "PERFECT GREIGE" SW6073 SHERWIN WILLIAMS	13	STONE VENEER - CREATIVE MINES "FOOTHILL RUBBLE" GREYPEARL	20	
G	PRECAST BASE	O	SPANDREL GLASS			7	PAINT - "EXTRA WHITE" SW7006 SHERWIN WILLIAMS	14	STONE VENEER - ELDORADO, ROUGH CUT "CASA BLANCA"	21	

COLORS AND FINISHES

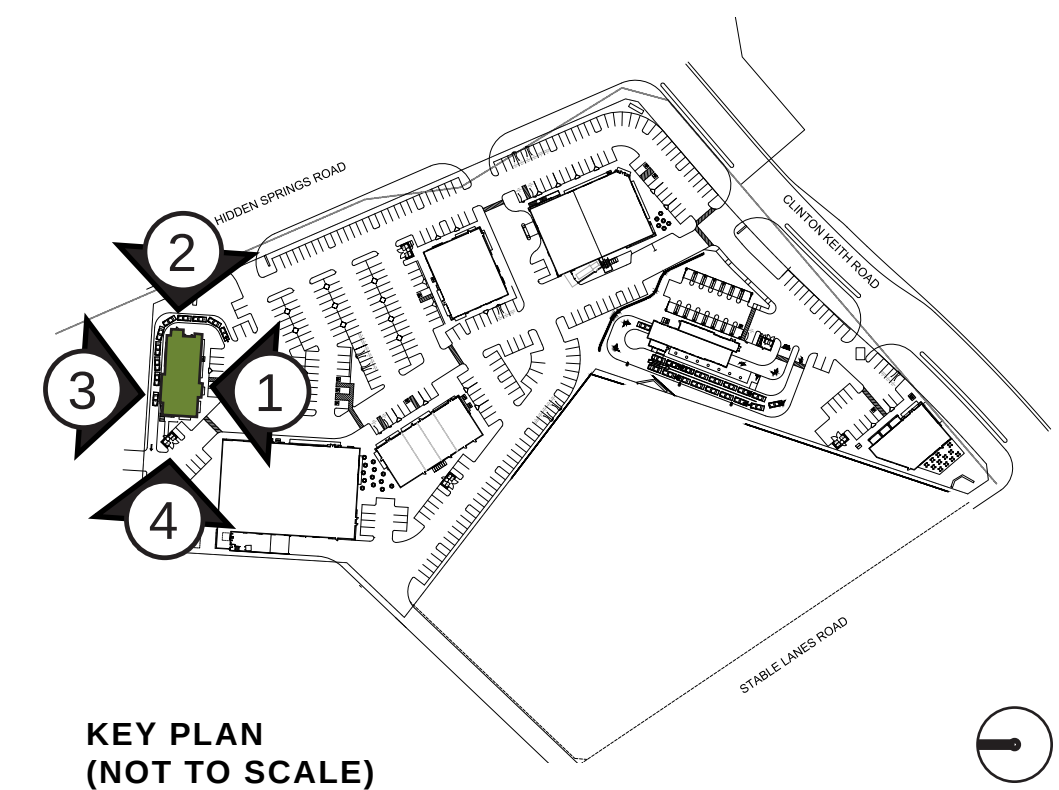


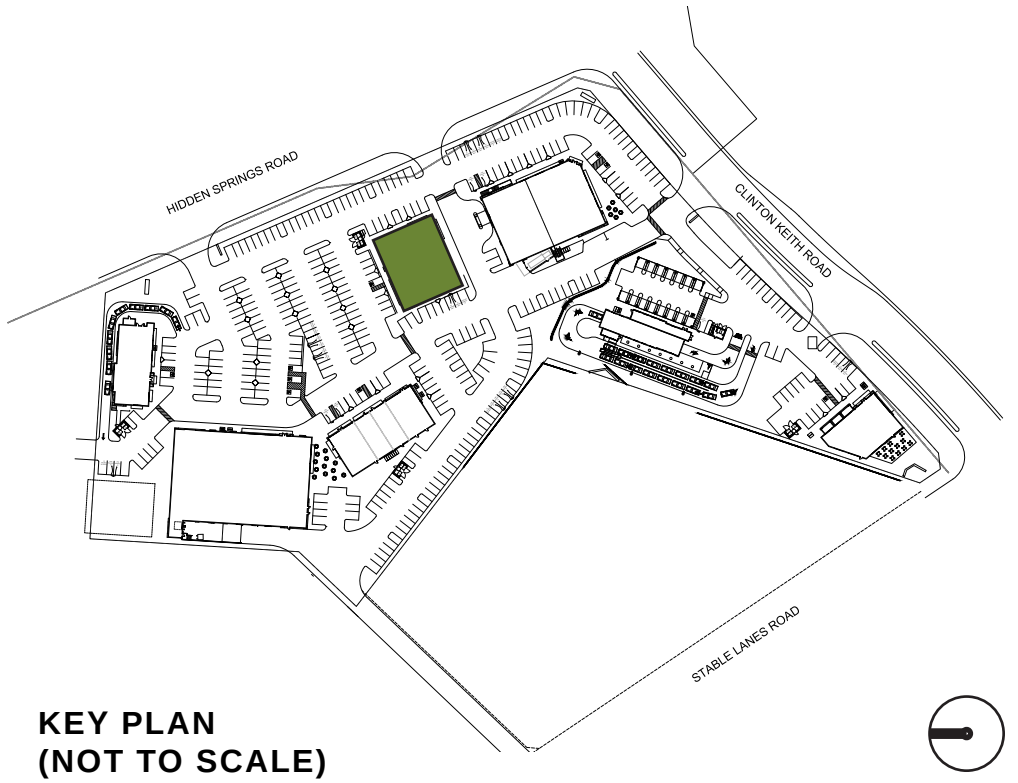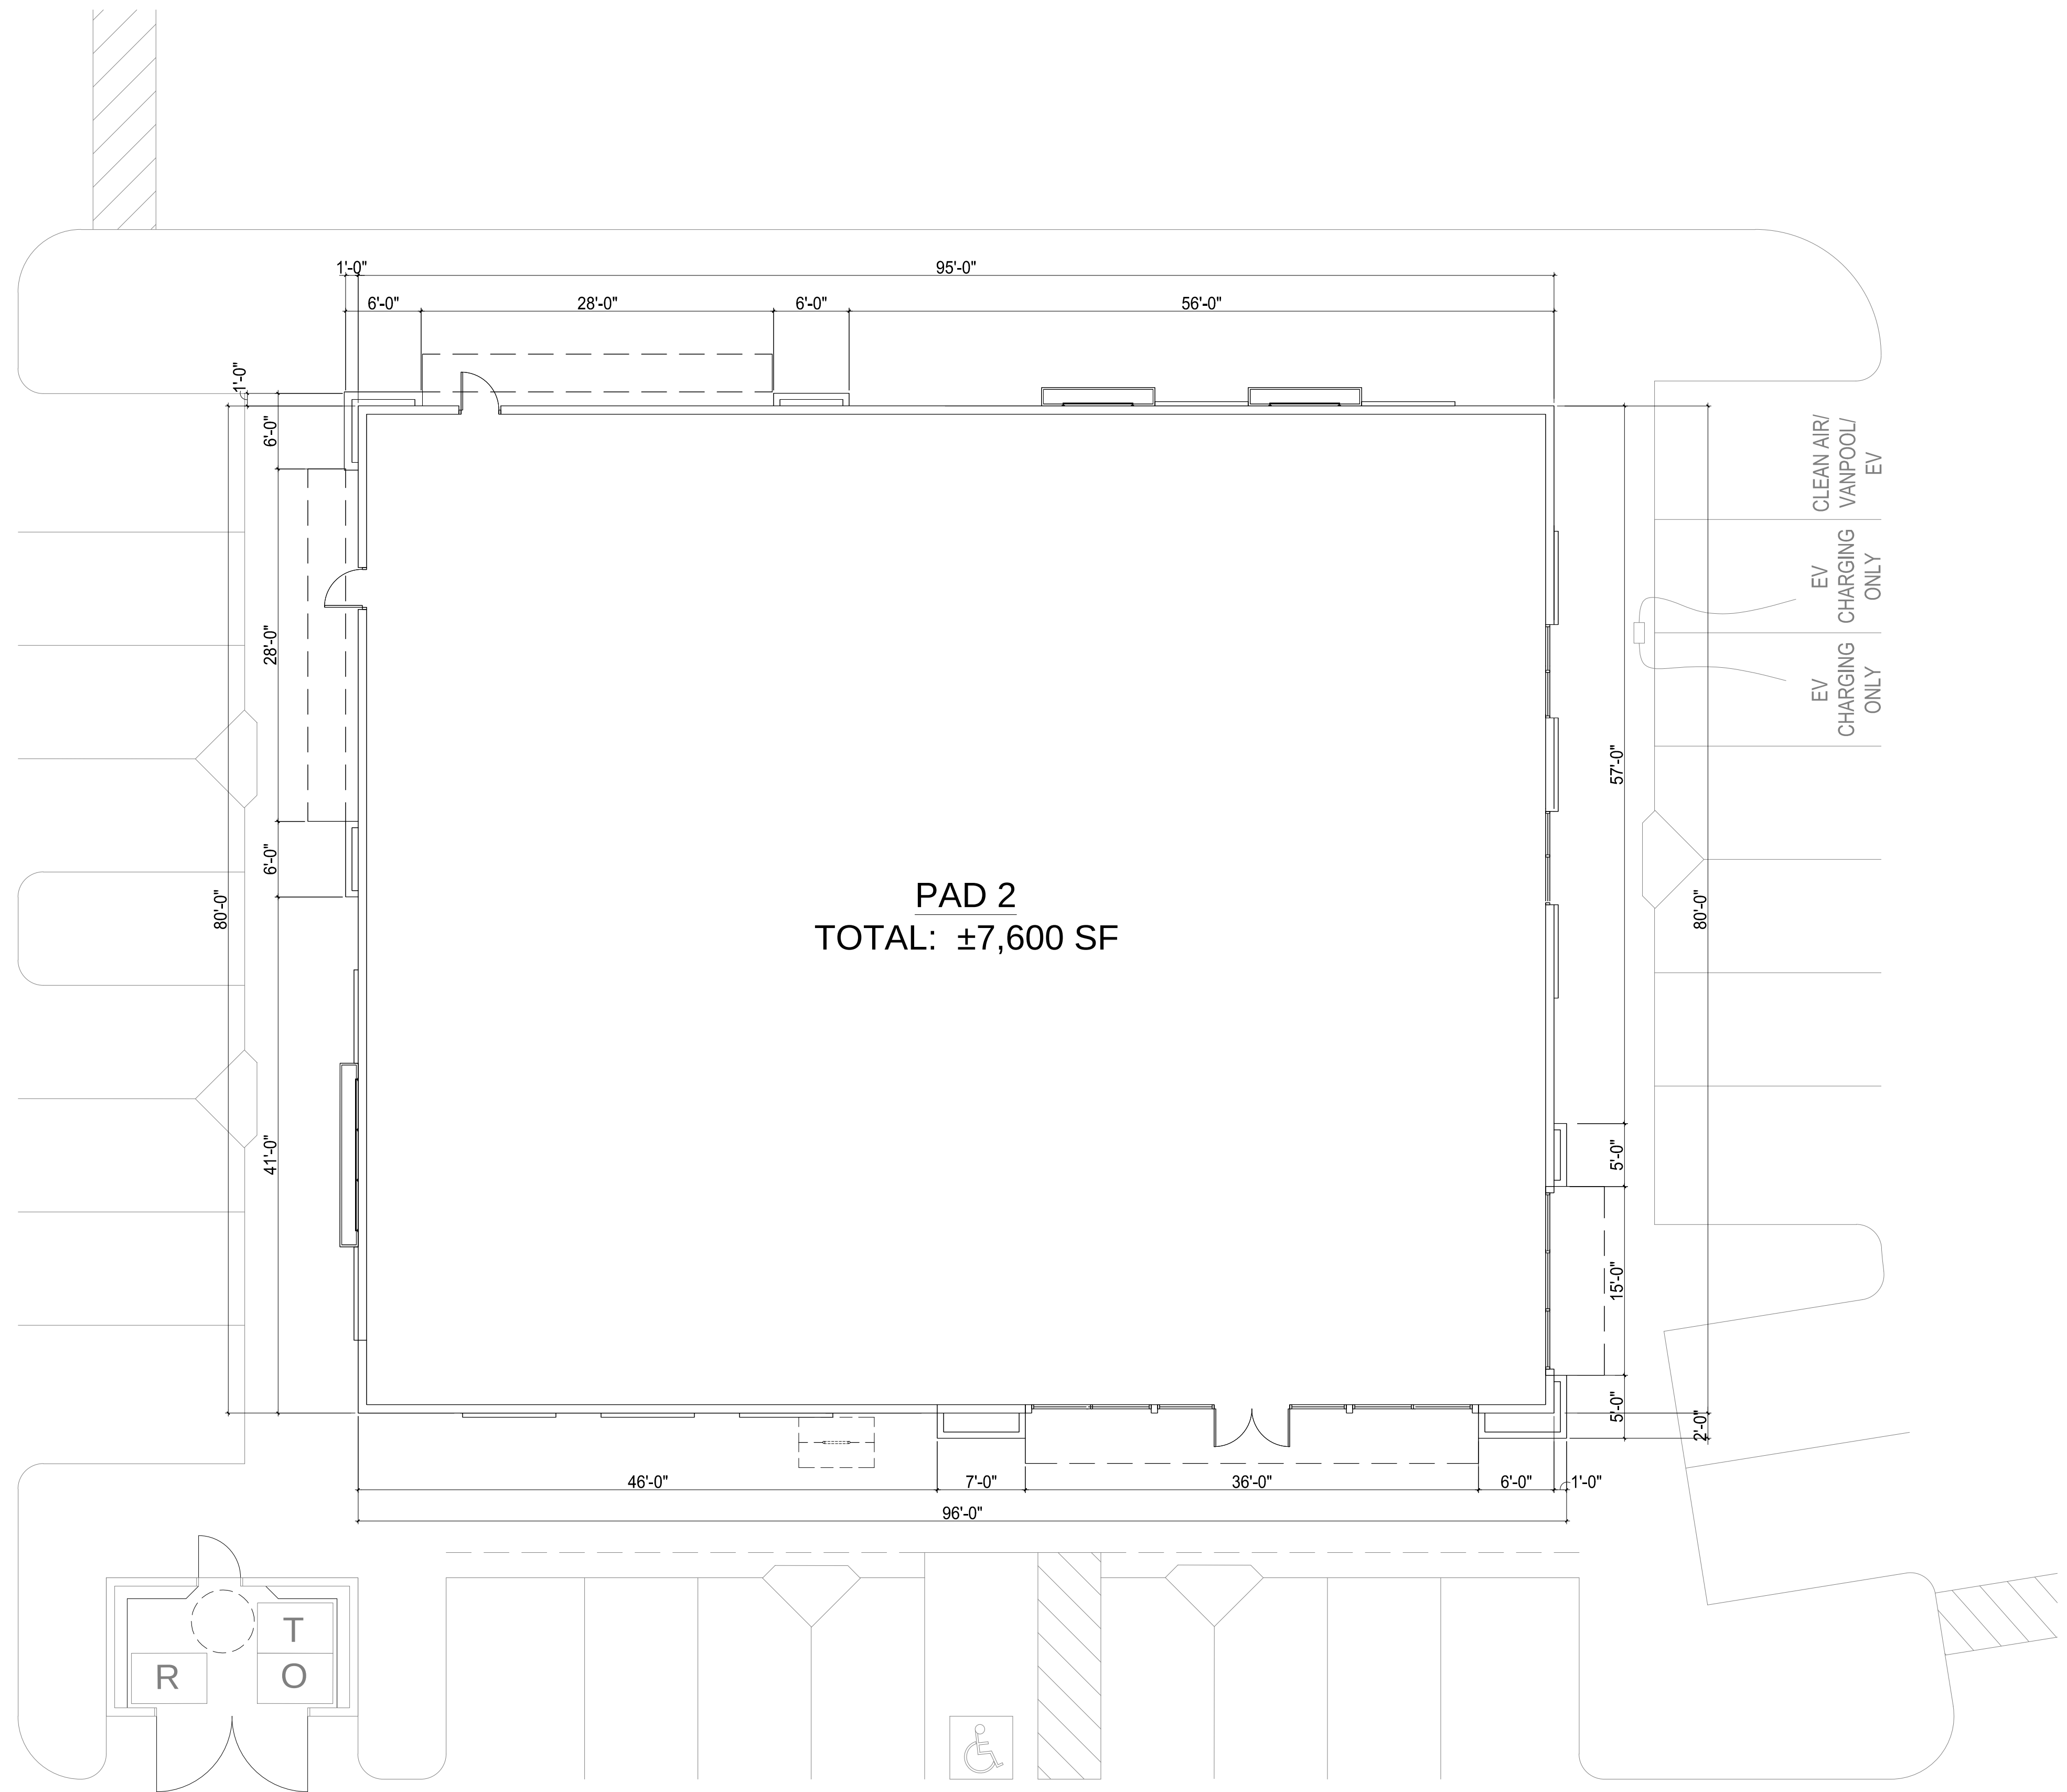

REV	DATE	DESCRIPTION
	10/12/20	ENTITLEMENT SUBMITTAL
	09/12/21	ENTITLEMENT RESUBMITTAL
	01/14/22	ENTITLEMENT RESUBMITTAL
	03/16/22	ENTITLEMENT RESUBMITTAL

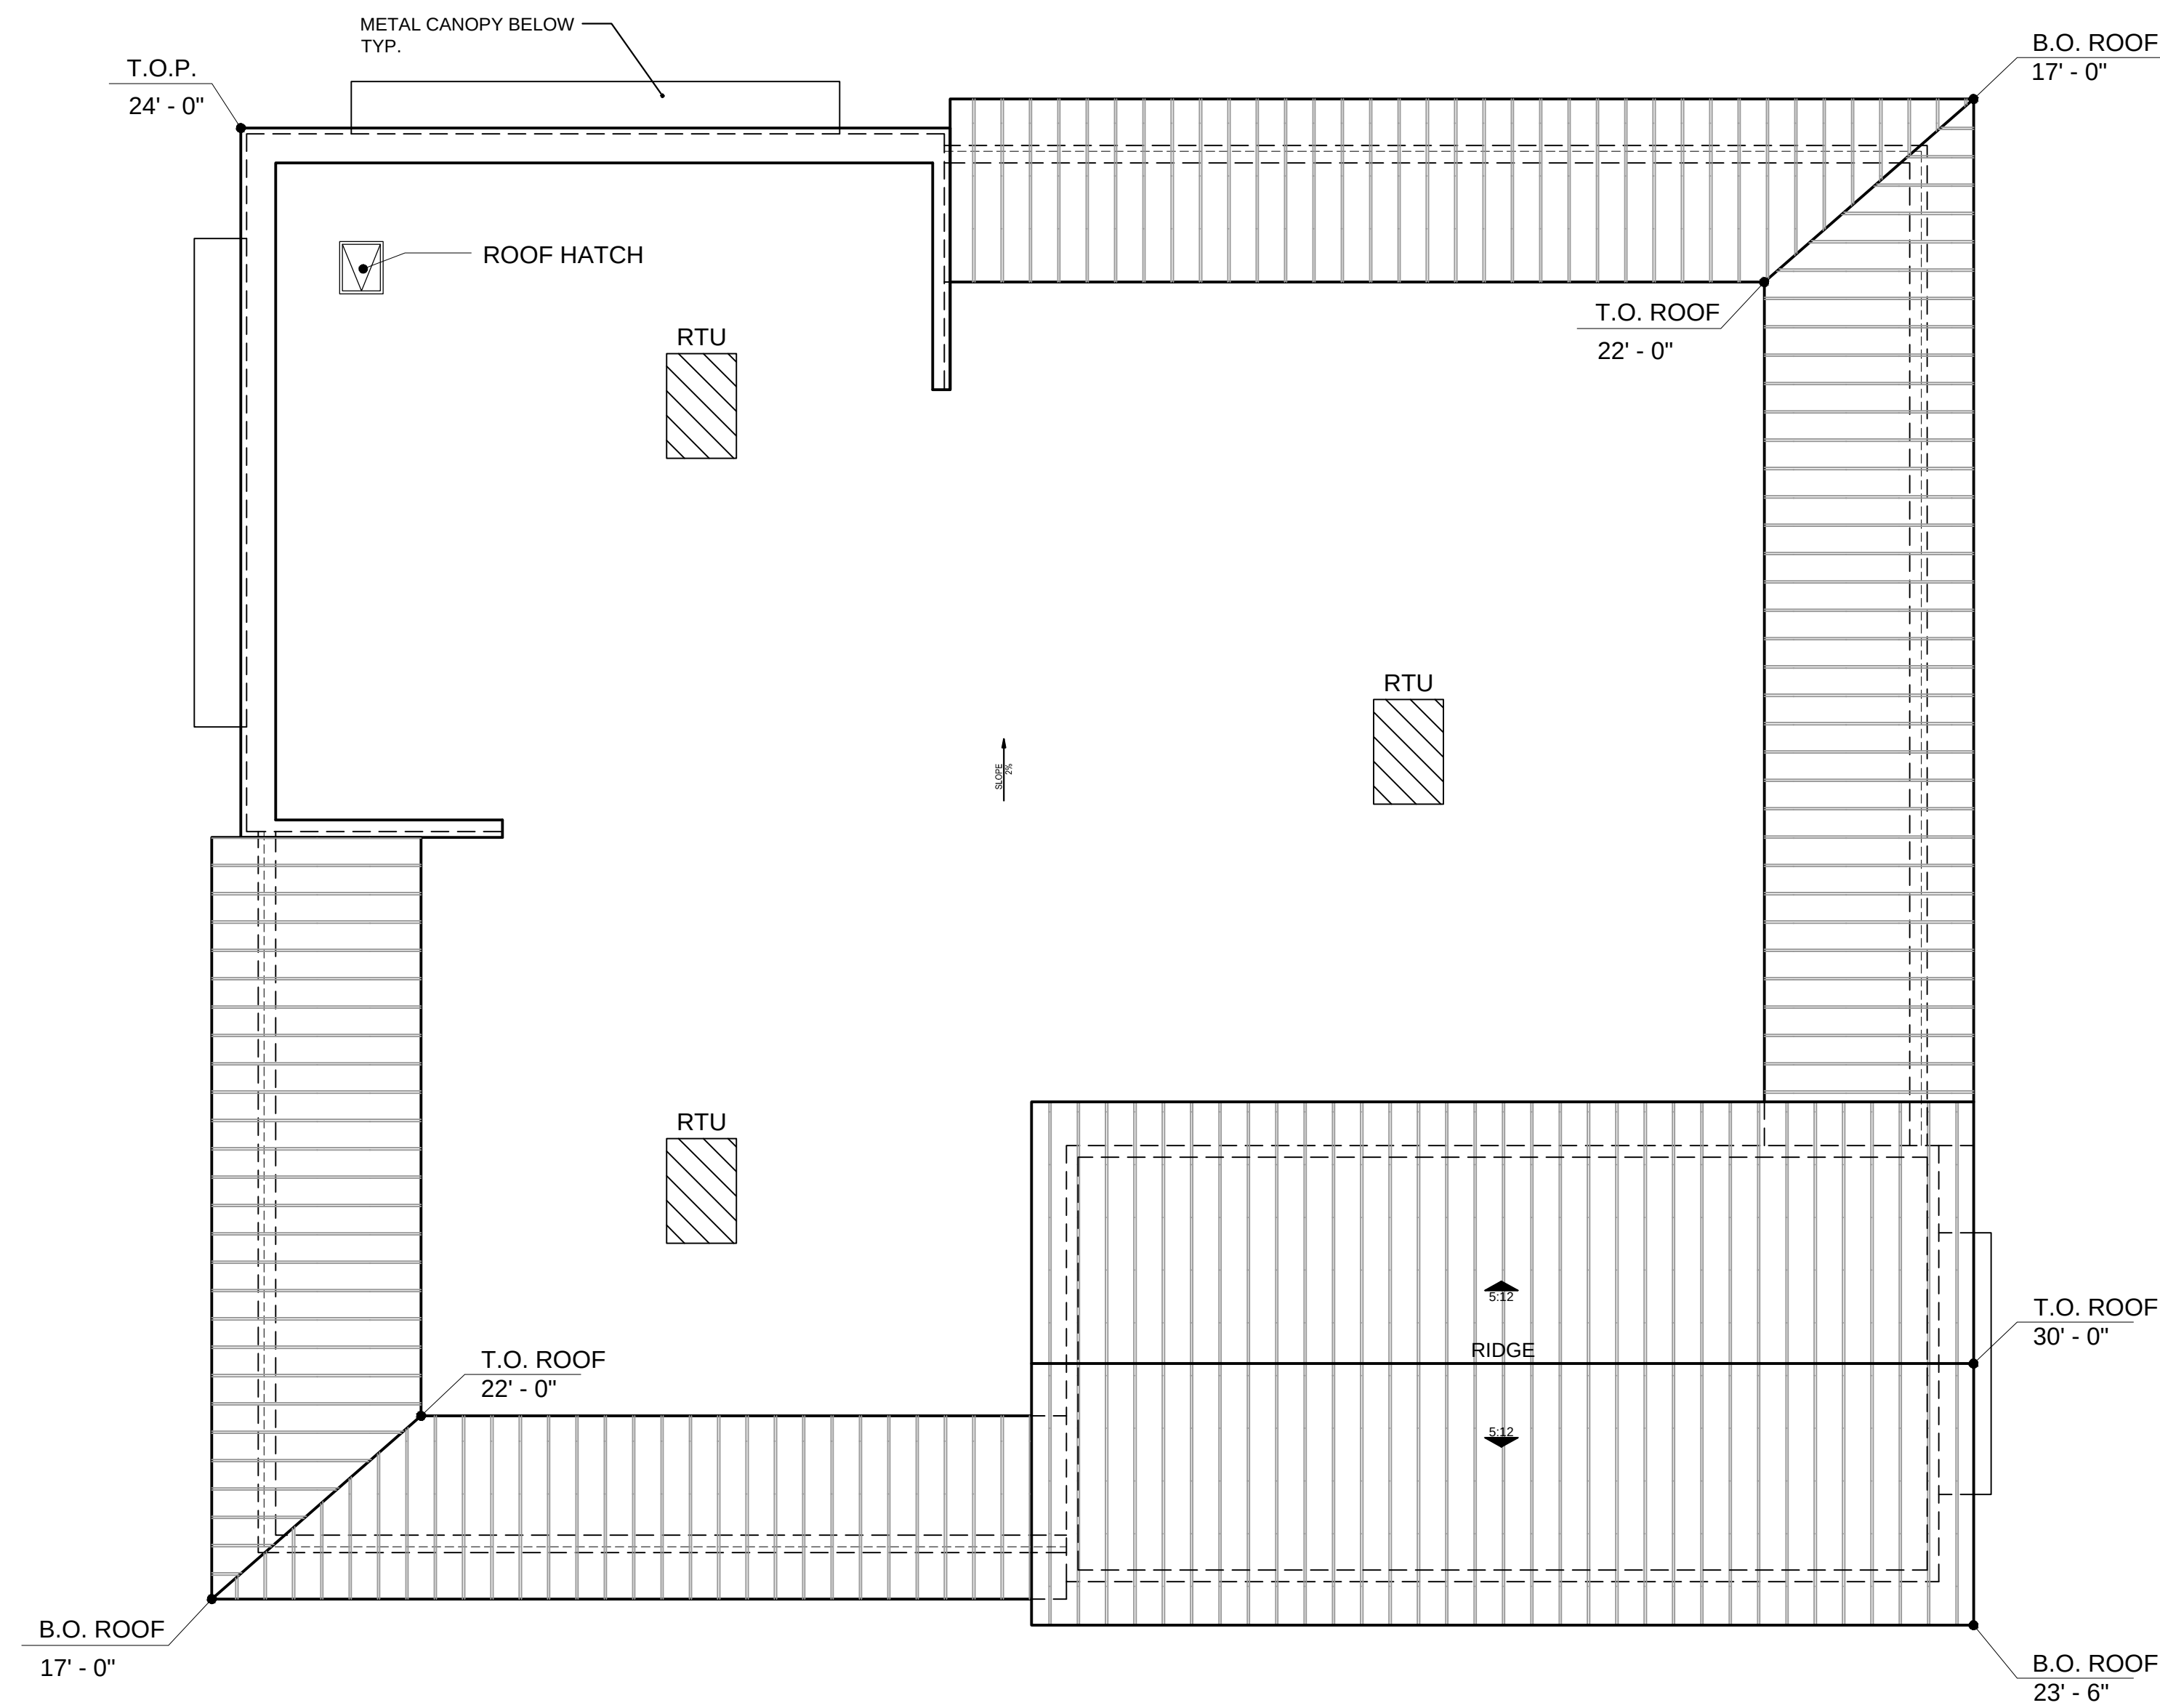

NOTE: RTU PLACEMENT IS CONCEPTUAL IN NATURE, THEREFORE SUBJECT TO CHANGE.

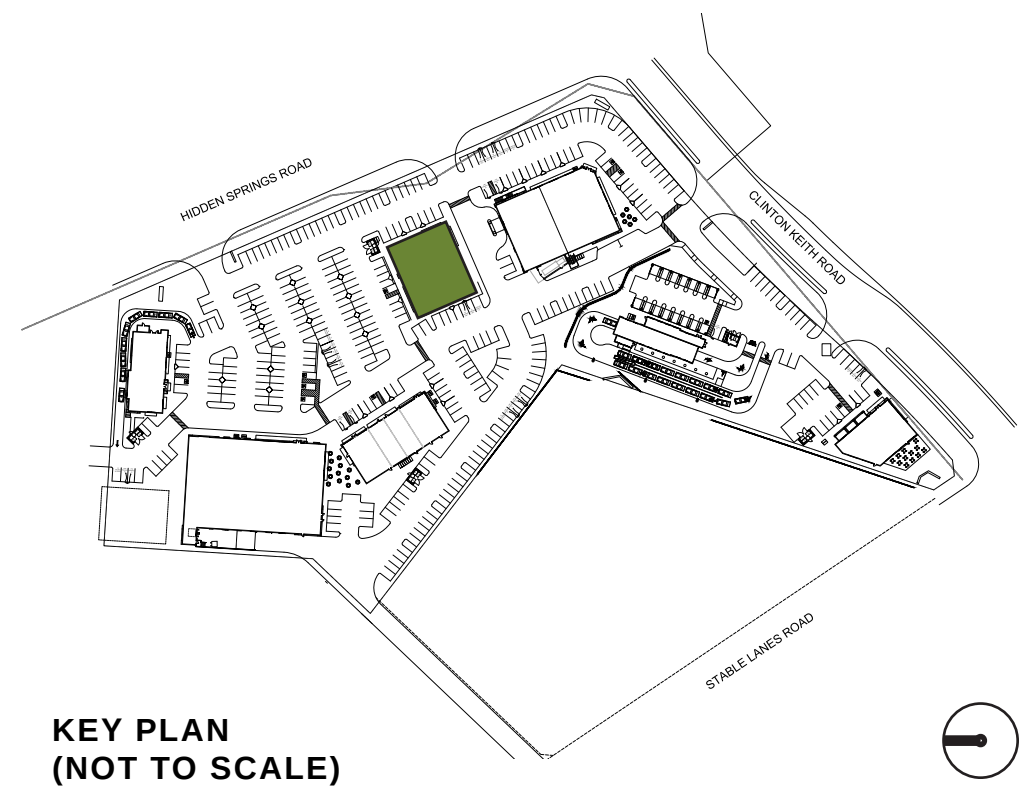

Architecture + Planning
888.456.5849
ktgy.com

Somar Land Group, Inc.
302 Hollister Street
San Diego, CA 92154

CLINTON KEITH MARKETPLACE
WILDOMAR, CA
2019-0673

REV	DATE	DESCRIPTION
	10/12/20	ENTITLEMENT SUBMITTAL
	09/12/21	ENTITLEMENT RESUBMITTAL
	01/14/22	ENTITLEMENT RESUBMITTAL
	03/16/22	ENTITLEMENT RESUBMITTAL


ENTITLEMENT PACKAGE
MARCH 16, 2022




0 4 8 16
SCALE: 1/8" = 1'-0"

CONCEPTUAL ROOF PLAN
PAD 2




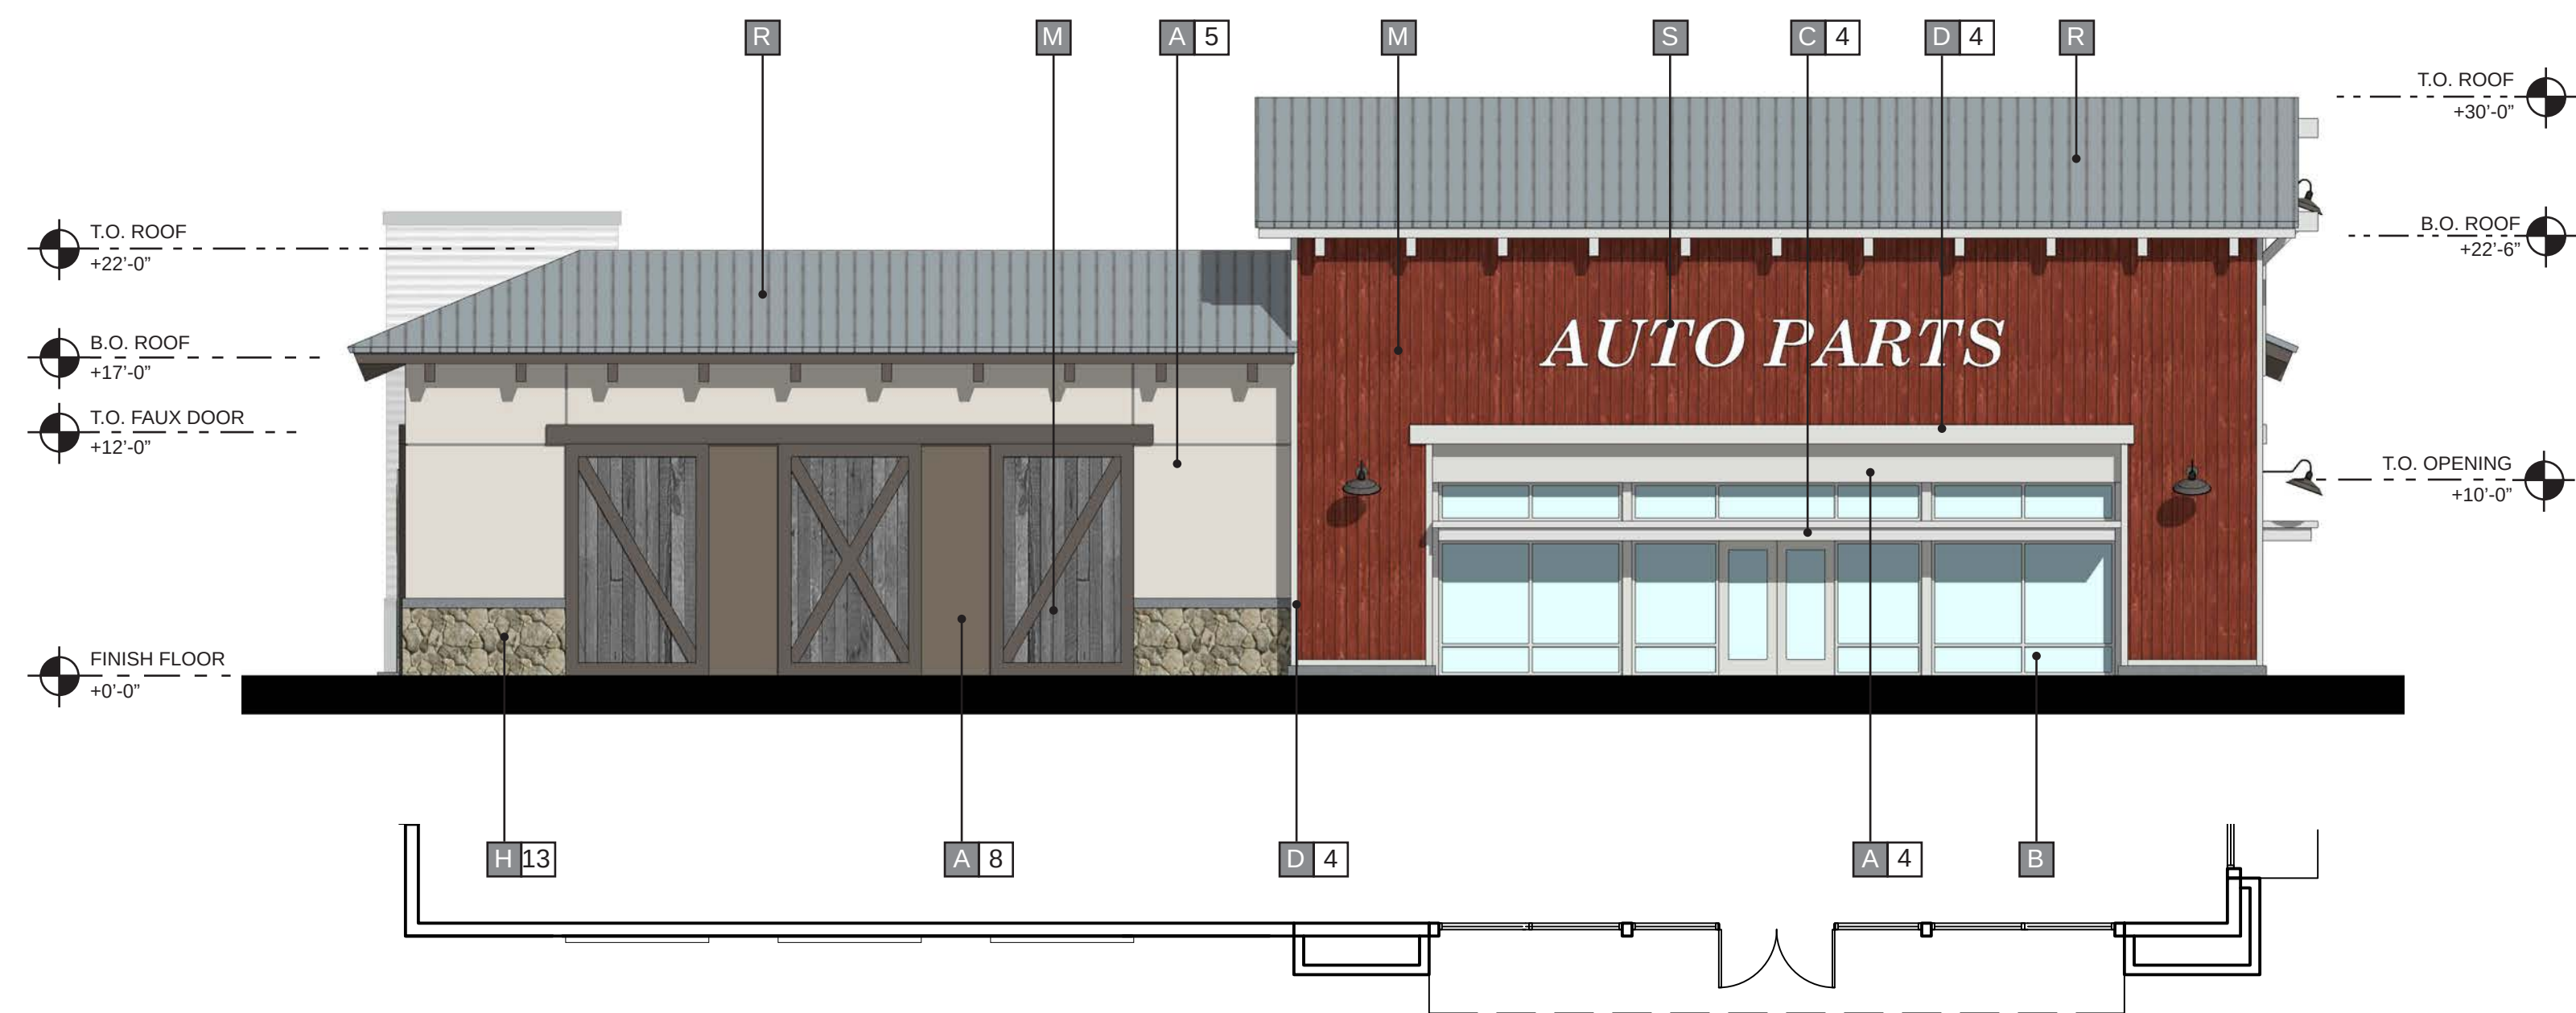


① FRONT (NORTHWEST) ELEVATION

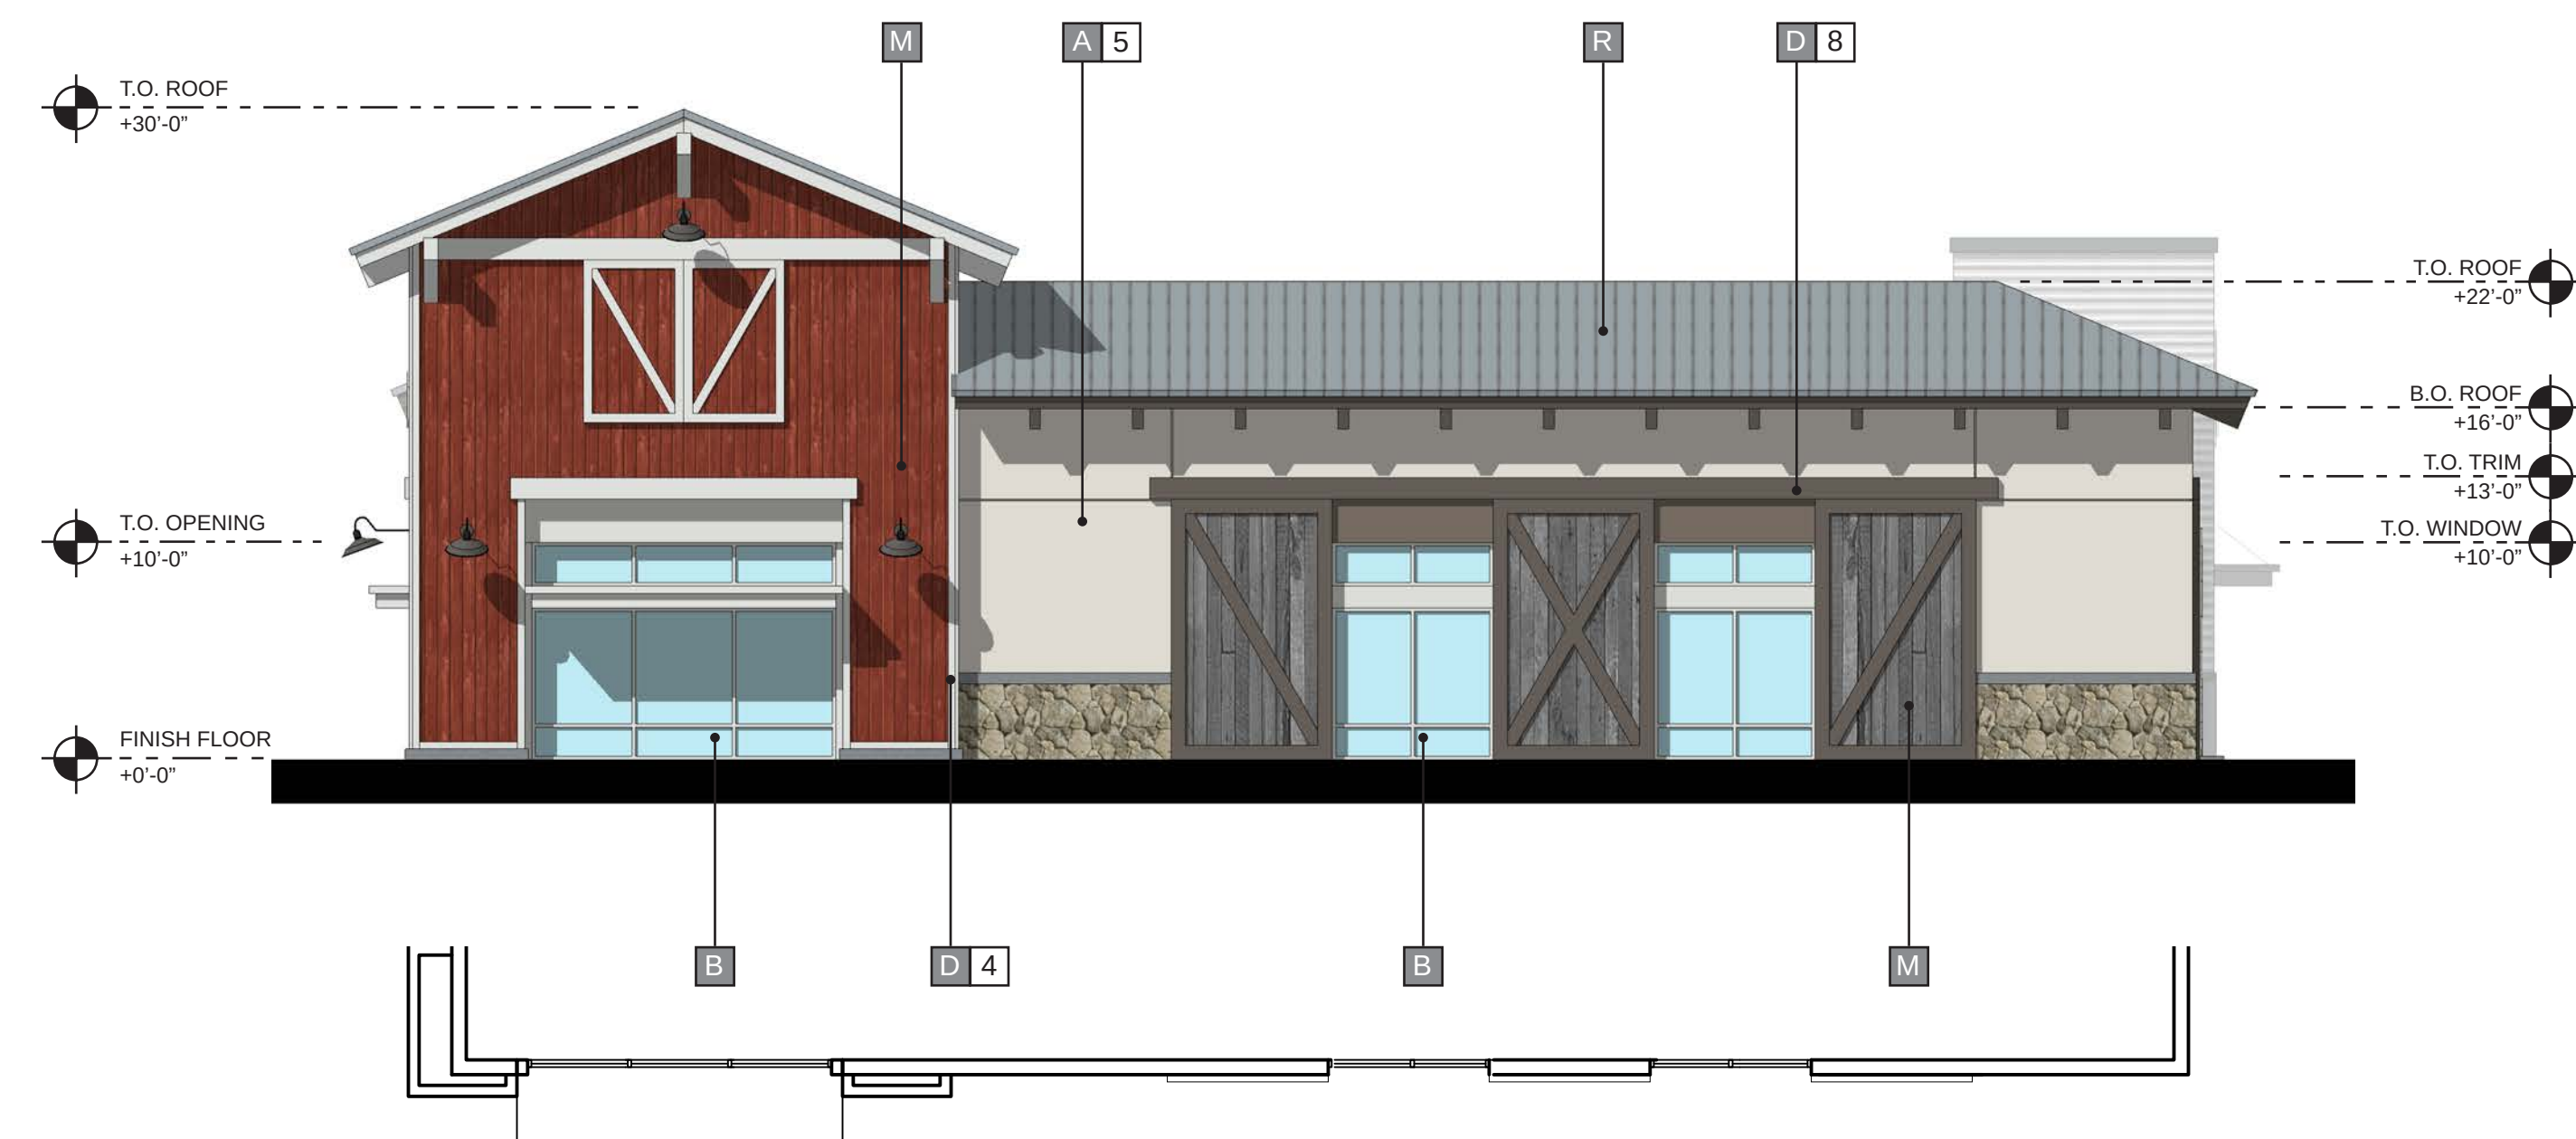

② SIDE (SOUTHWEST) ELEVATION

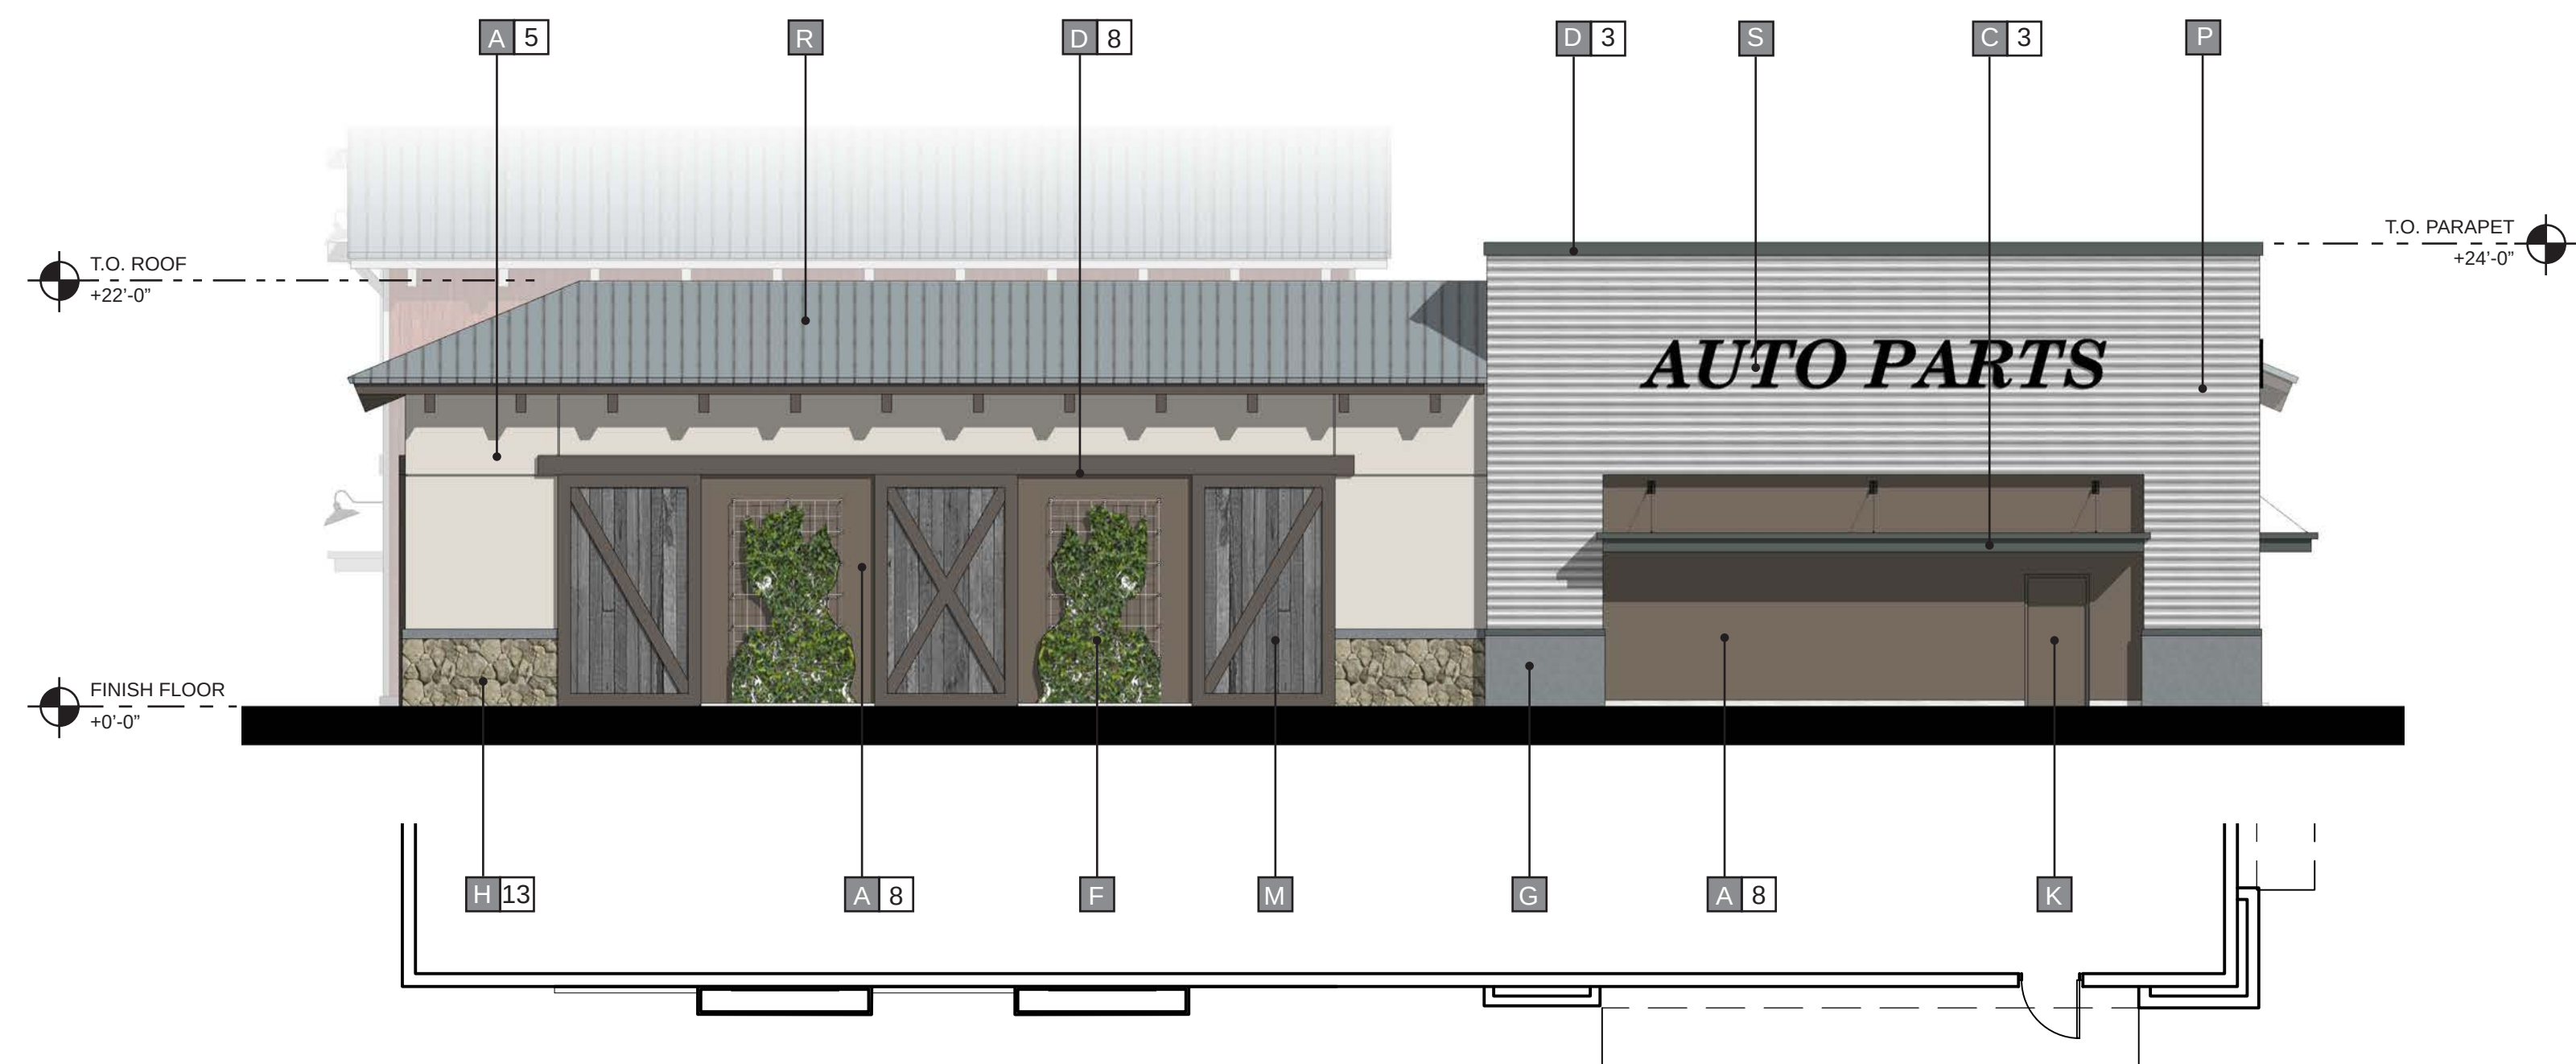

③ REAR (SOUTHEAST) ELEVATION

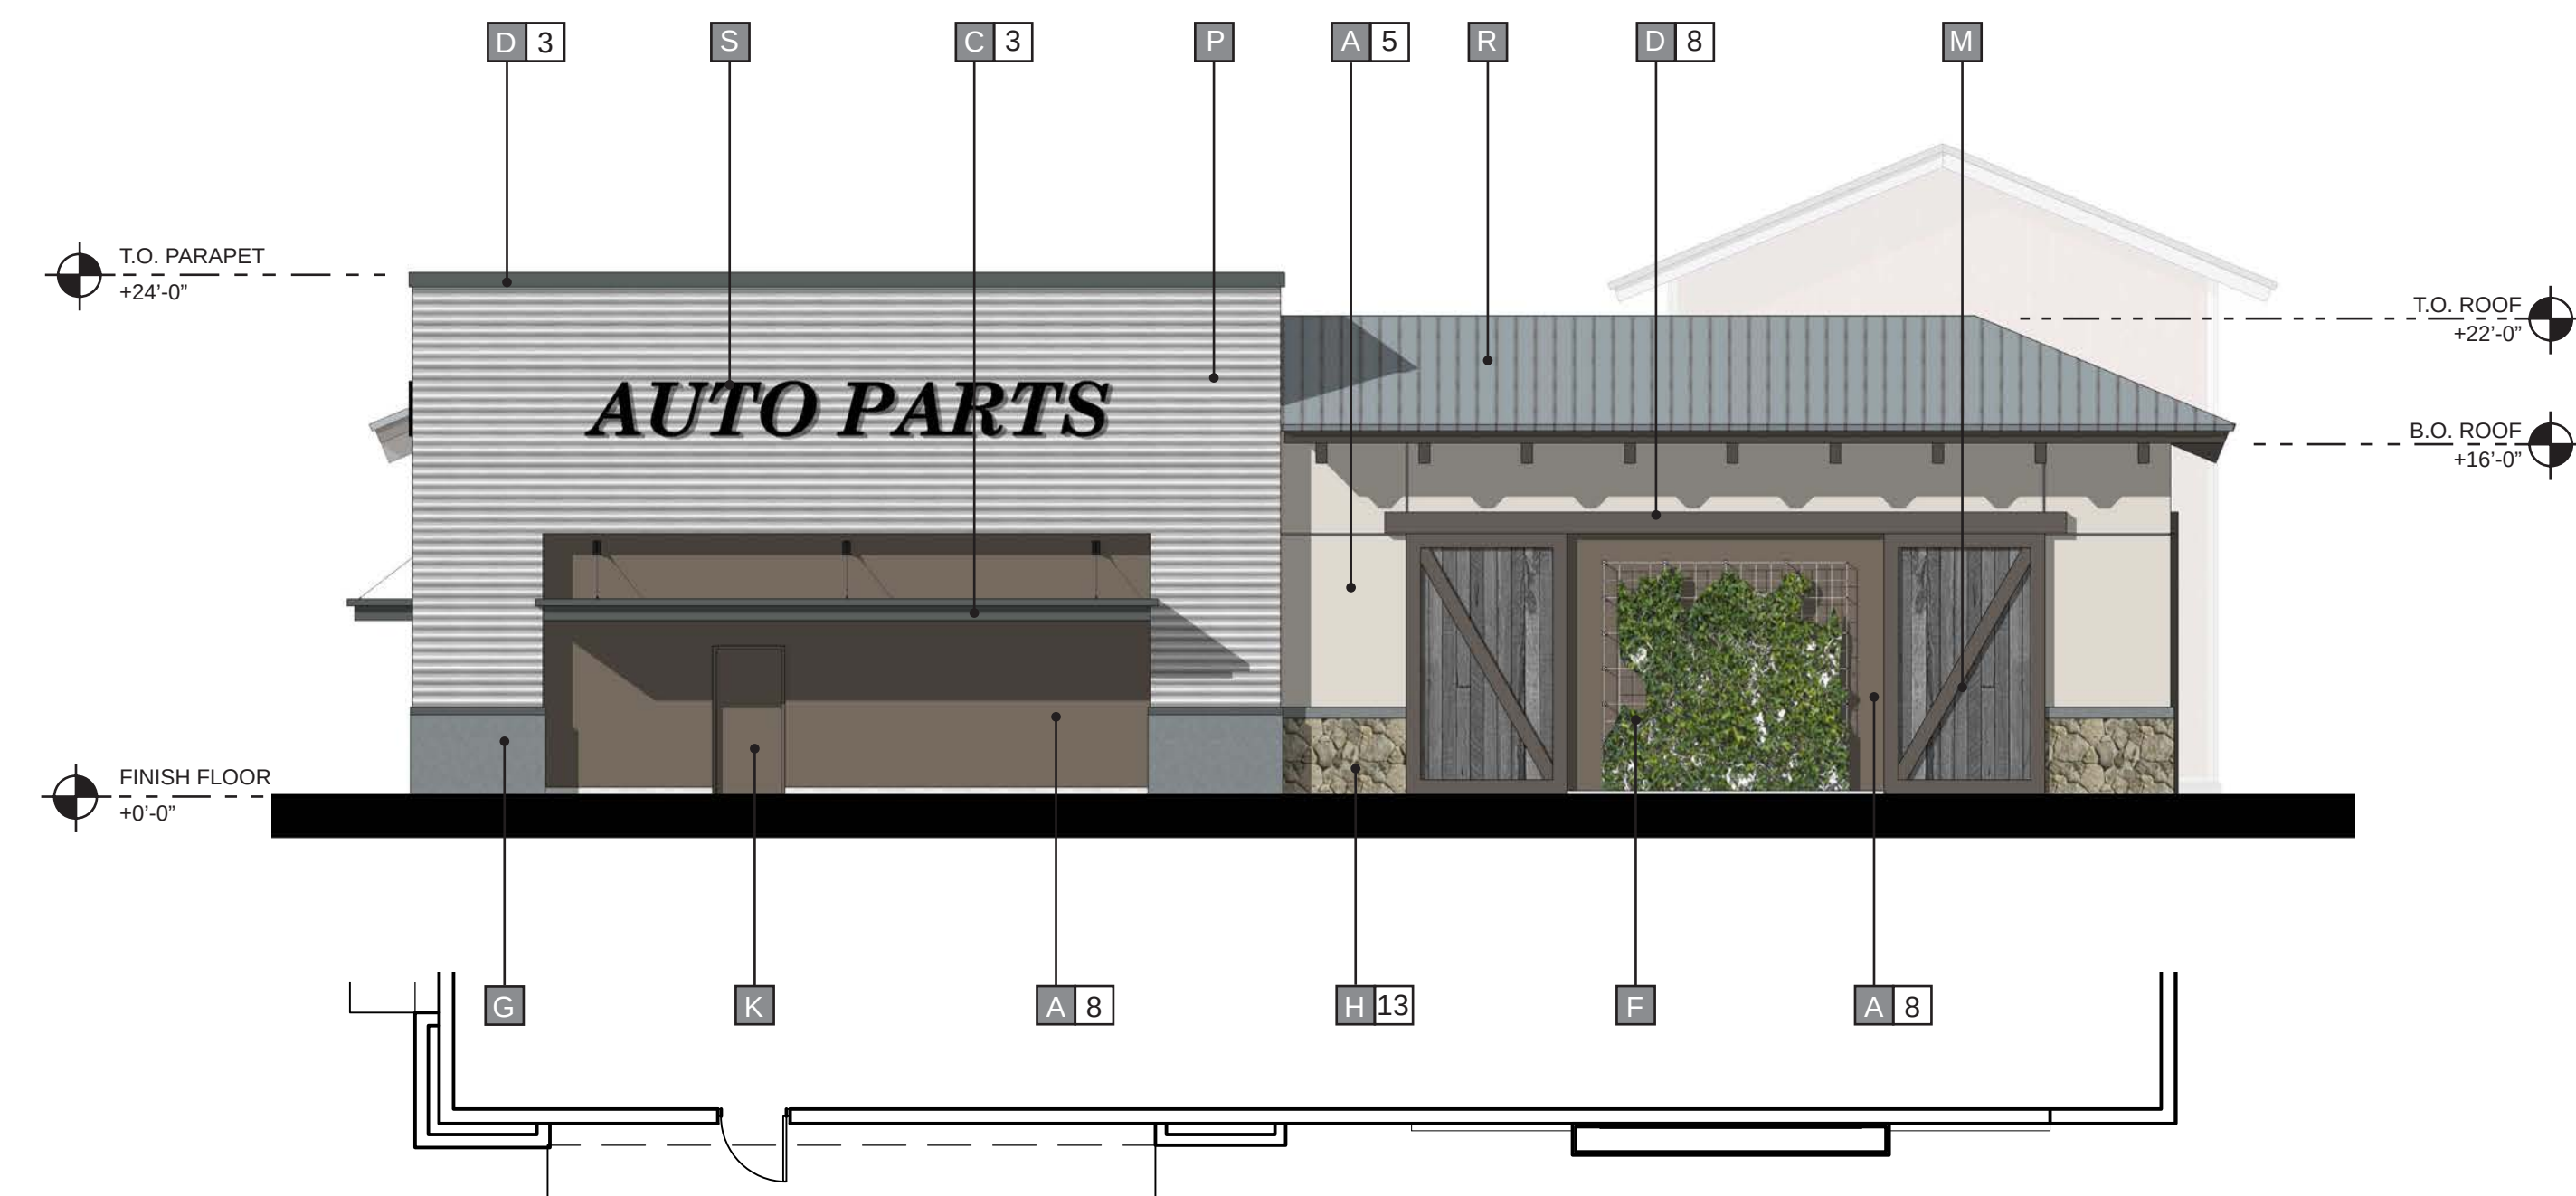


④ SIDE (NORTHEAST) ELEVATION

MATERIALS

A	STUCCO	H	STONE VENEER	P	CORRUGATED METAL PANEL	1	PAINT - "CURIO GRAY" SW0024 SHERWIN WILLIAMS	8	PAINT - "FOLKSTONE" SW6005 SHERWIN WILLIAMS	15	STONE VENEER - ELDORADO STONE, SIERRA CUT 24 "ZENITH GREY"
B	ALUMINUM STOREFRONT	J	FIBER CEMENT SIDING	Q	COMPOSITE WOOD SIDING	2	PAINT - "OTTER" SW6041 SHERWIN WILLIAMS	9	PAINT - "ALPACA" SW7022 SHERWIN WILLIAMS	16	STONE VENEER - ELDORADO STONE, LIMESTONE "GRAND BANKS"
C	AWNING/ CANOPY	K	METAL DOOR	R	METAL ROOFING	3	PAINT - "WEB GRAY" SW7075 SHERWIN WILLIAMS	10	PAINT - "ARCADE WHITE" SW7100 SHERWIN WILLIAMS	17	STONE VENEER - CREATIVE MINES "CHOP LEDGE" SEAPEARL
D	ARCHITECTURAL TRIM	L	TILE	S	SIGNAGE	4	PAINT - "RHINESTONE" SW7656 SHERWIN WILLIAMS	11	PAINT - "CLASSIC FRENCH GRAY" SW0077 SHERWIN WILLIAMS	18	STONE VENEER - CREATIVE MINES "FARMHOUSE LEDGE" COYOTE
E	BRICK VENEER	M	WOOD SIDING	T	DECORATIVE GRILLE	5	PAINT - "DREAMY WHITE" SW6021 SHERWIN WILLIAMS	12	PAINT - "PROPER GRAY" SW6003XB SHERWIN WILLIAMS	19	STONE VENEER - ELDORADO "LIMESTONE" GRAND BANKS
F	LANDSCAPE TRELLIS	N	STONE			6	PAINT - "PERFECT GREIGE" SW6073 SHERWIN WILLIAMS	13	STONE VENEER - CREATIVE MINES "FOOTHILL RUBBLE" GREYPEARL	20	
G	PRECAST BASE	O	SPANDREL GLASS			7	PAINT - "EXTRA WHITE" SW7006 SHERWIN WILLIAMS	14	STONE VENEER - ELDORADO, ROUGH CUT "CASA BLANCA"	21	

COLORS AND FINISHES

1	PAINT - "CURIO GRAY" SW0024 SHERWIN WILLIAMS	8	PAINT - "FOLKSTONE" SW6005 SHERWIN WILLIAMS	15	STONE VENEER - ELDORADO STONE, SIERRA CUT 24 "ZENITH GREY"
2	PAINT - "OTTER" SW6041 SHERWIN WILLIAMS	9	PAINT - "ALPACA" SW7022 SHERWIN WILLIAMS	16	STONE VENEER - ELDORADO STONE, LIMESTONE "GRAND BANKS"
3	PAINT - "WEB GRAY" SW7075 SHERWIN WILLIAMS	10	PAINT - "ARCADE WHITE" SW7100 SHERWIN WILLIAMS	17	STONE VENEER - CREATIVE MINES "CHOP LEDGE" SEAPEARL
4	PAINT - "RHINESTONE" SW7656 SHERWIN WILLIAMS	11	PAINT - "CLASSIC FRENCH GRAY" SW0077 SHERWIN WILLIAMS	18	STONE VENEER - CREATIVE MINES "FARMHOUSE LEDGE" COYOTE
5	PAINT - "DREAMY WHITE" SW6021 SHERWIN WILLIAMS	12	PAINT - "PROPER GRAY" SW6003XB SHERWIN WILLIAMS	19	STONE VENEER - ELDORADO "LIMESTONE" GRAND BANKS
6	PAINT - "PERFECT GREIGE" SW6073 SHERWIN WILLIAMS	13	STONE VENEER - CREATIVE MINES "FOOTHILL RUBBLE" GREYPEARL	20	
7	PAINT - "EXTRA WHITE" SW7006 SHERWIN WILLIAMS	14	STONE VENEER - ELDORADO, ROUGH CUT "CASA BLANCA"	21	

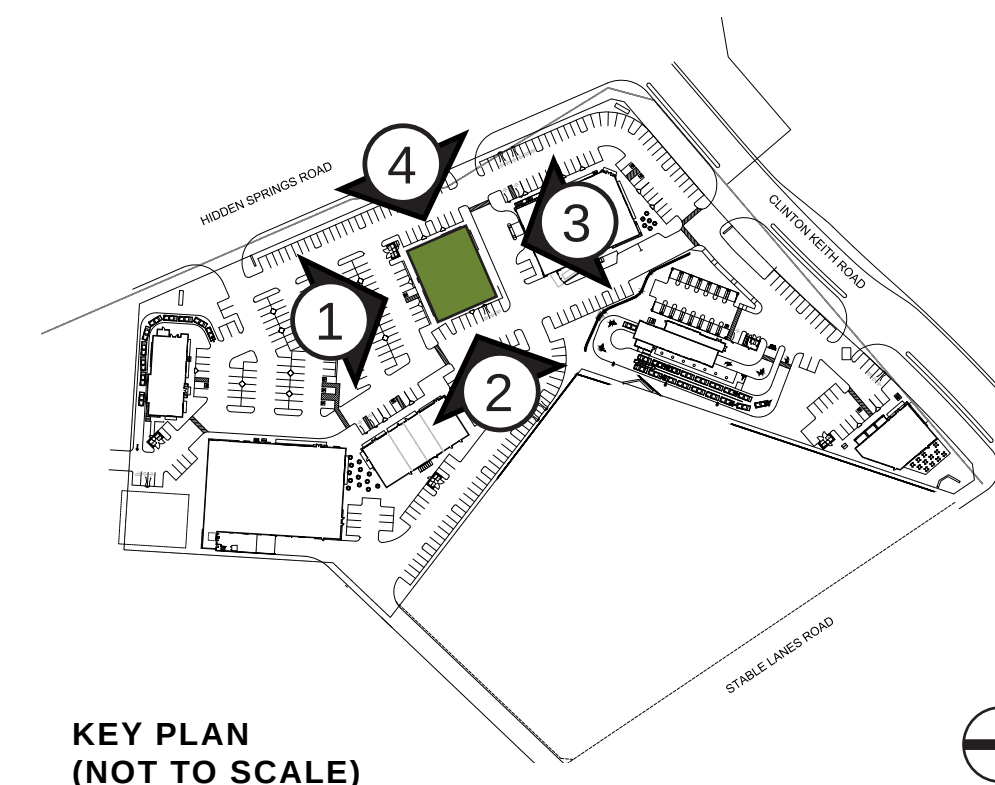

Architecture + Planning
888.456.5849
ktgy.com

Somar Land Group, Inc.
302 Hollister Street
San Diego, CA 92154

CLINTON KEITH MARKETPLACE
WILDOMAR, CA #2019-0673



REV	DATE	DESCRIPTION
	10/12/20	ENTITLEMENT SUBMITTAL
	09/12/21	ENTITLEMENT RESUBMITTAL
	01/14/22	ENTITLEMENT RESUBMITTAL
	03/16/22	ENTITLEMENT RESUBMITTAL

ENTITLEMENT PACKAGE
MARCH 16, 2022

0 4 8 16
SCALE: 1/8" = 1'-0"

CONCEPTUAL ELEVATIONS
PAD 2

21

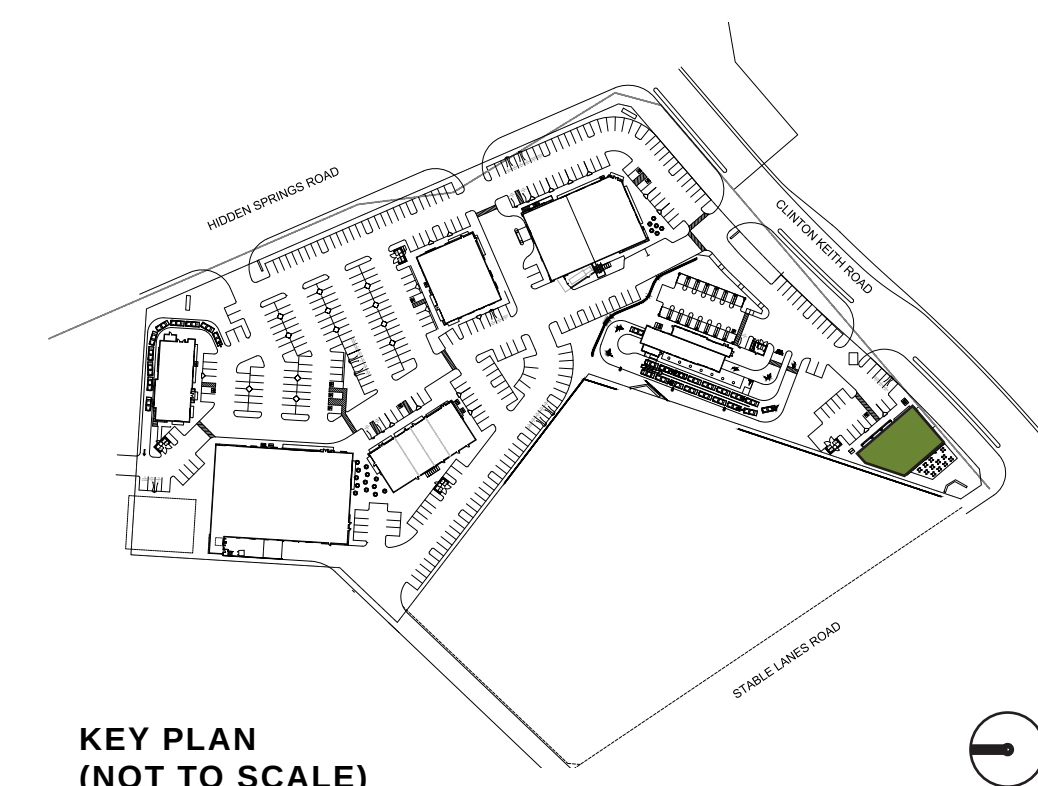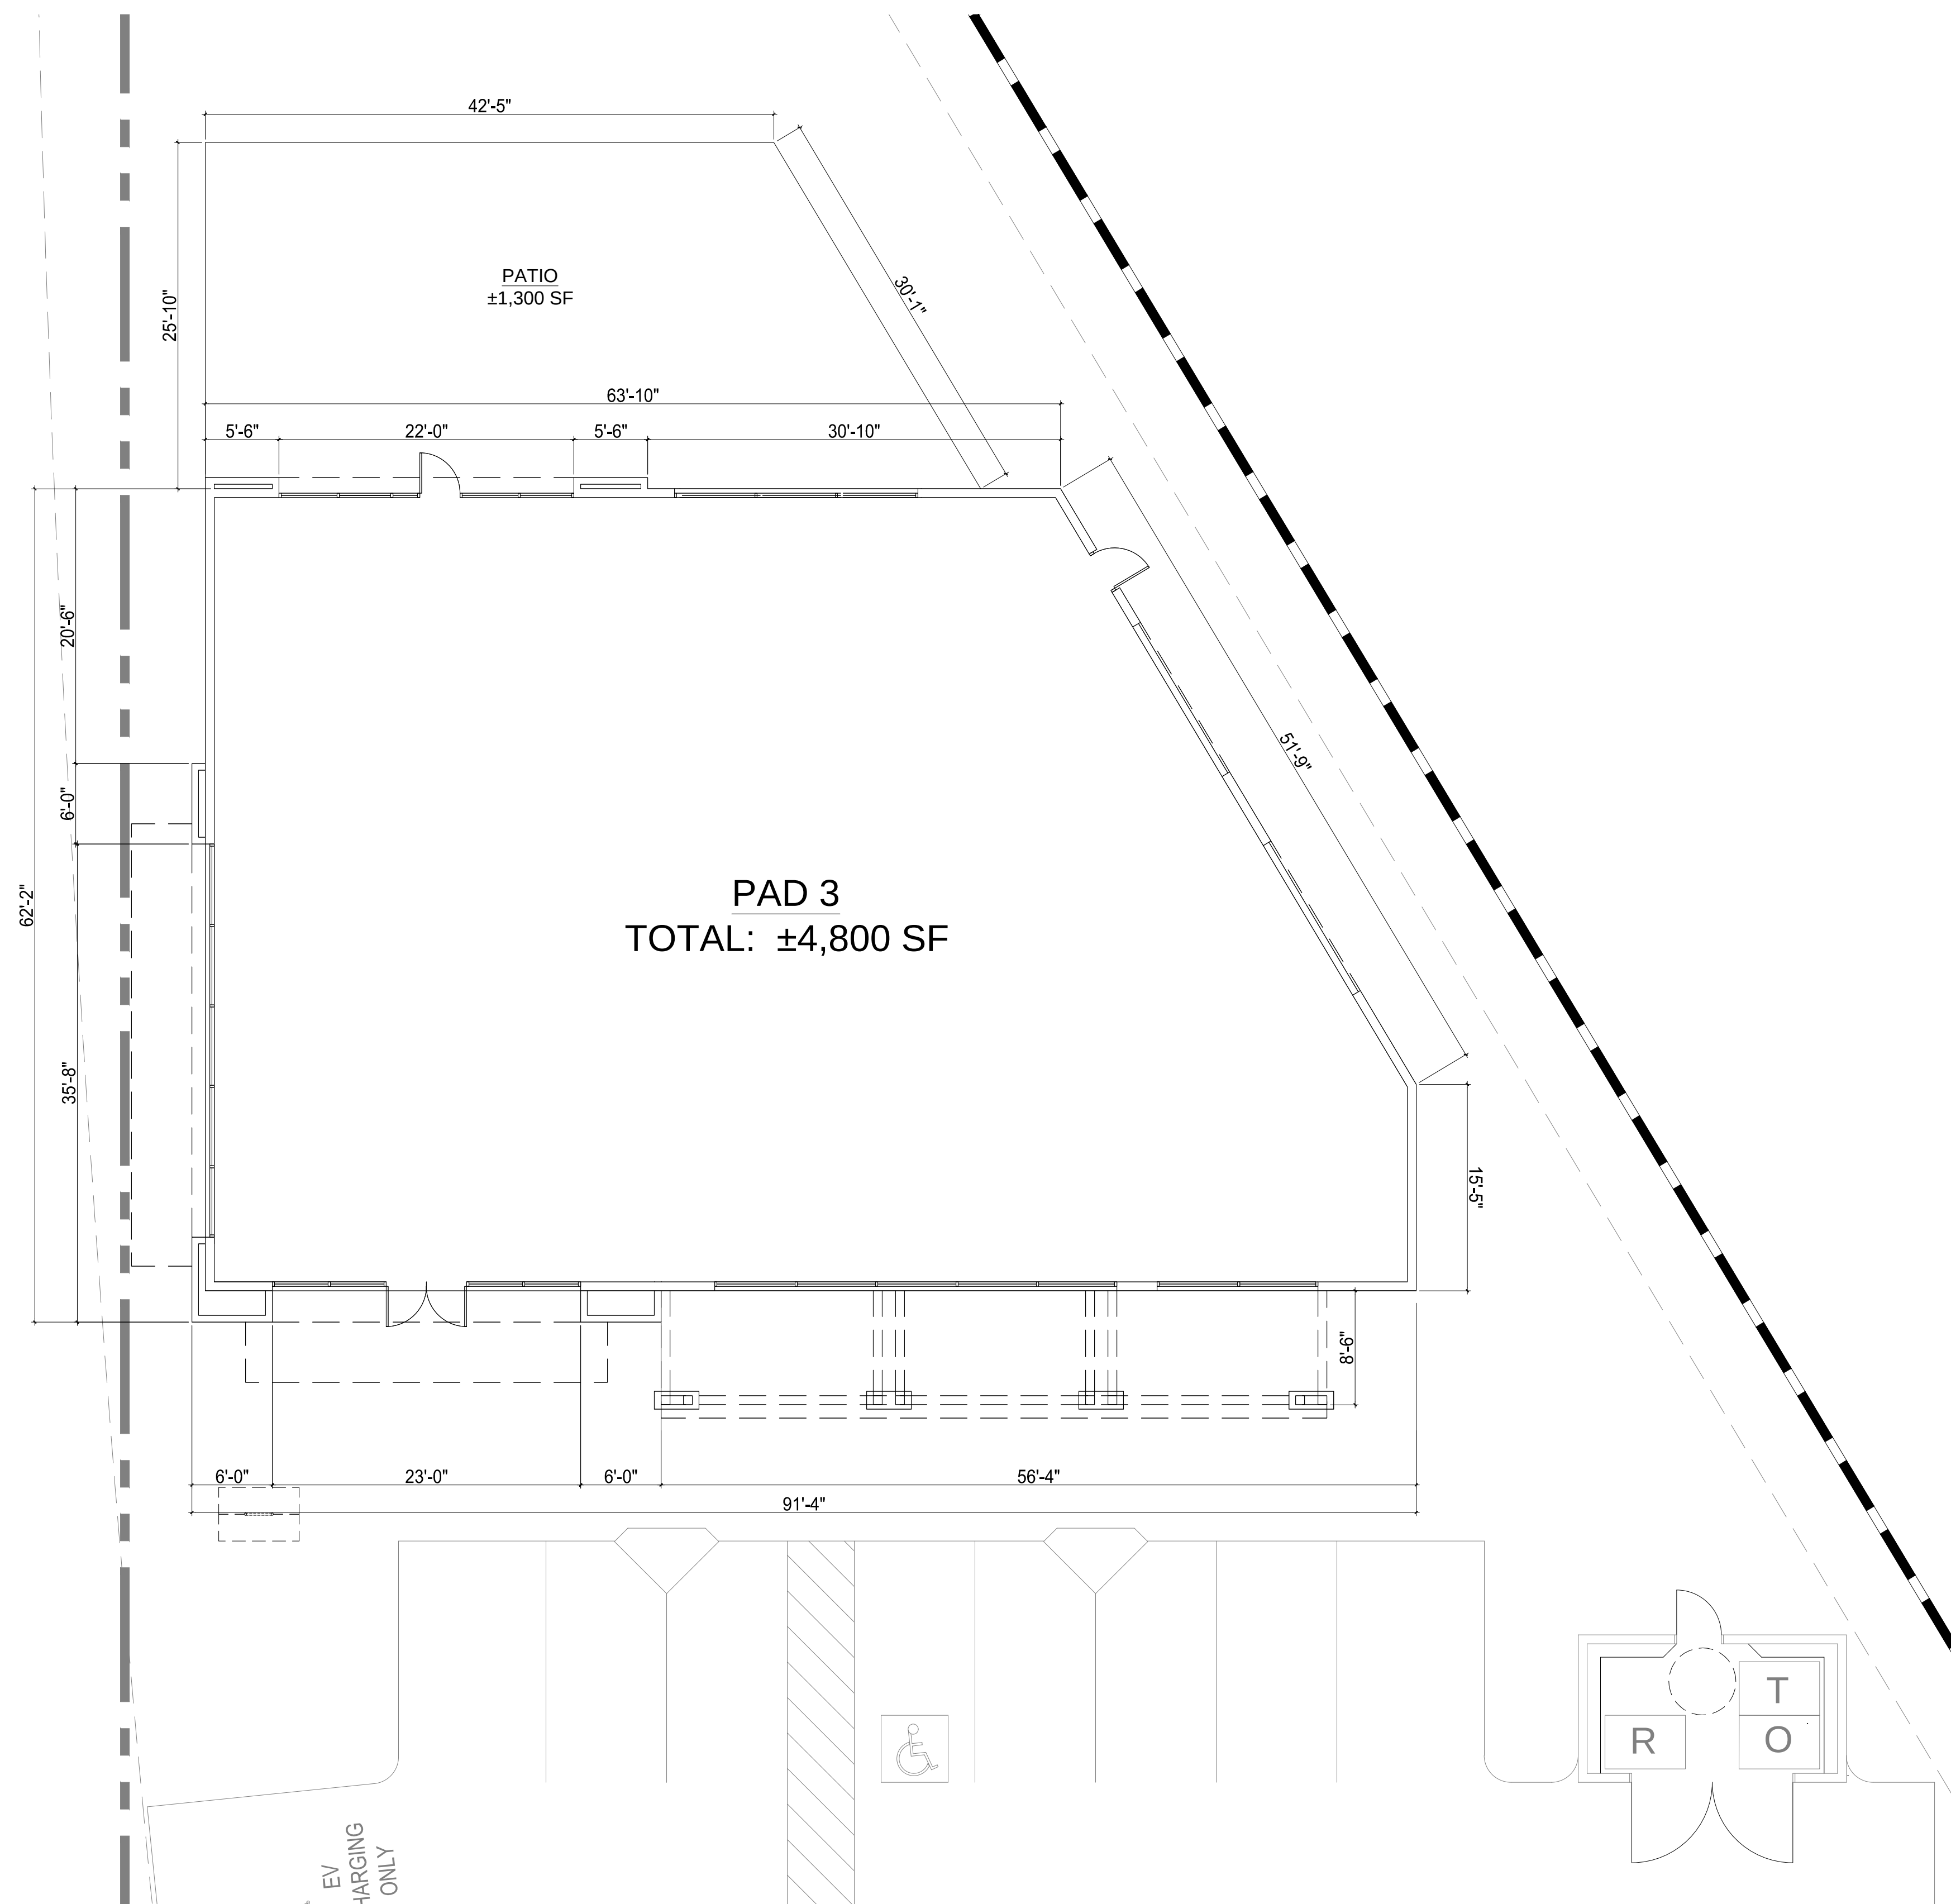

Architecture + Planning
888.456.5849
ktgy.com

Somar Land Group, Inc.
302 Hollister Street
San Diego, CA 92154

CLINTON KEITH MARKETPLACE
WILDOMAR, CA # 2019-0673


REV	DATE	DESCRIPTION
	10/12/20	ENTITLEMENT SUBMITTAL
	09/12/21	ENTITLEMENT RESUBMITTAL
	01/14/22	ENTITLEMENT RESUBMITTAL
	03/16/22	ENTITLEMENT RESUBMITTAL

ENTITLEMENT PACKAGE
MARCH 16, 2022




0 4 8 16
SCALE: 1/8" = 1'-0"

CONCEPTUAL FLOOR PLAN
PAD 3

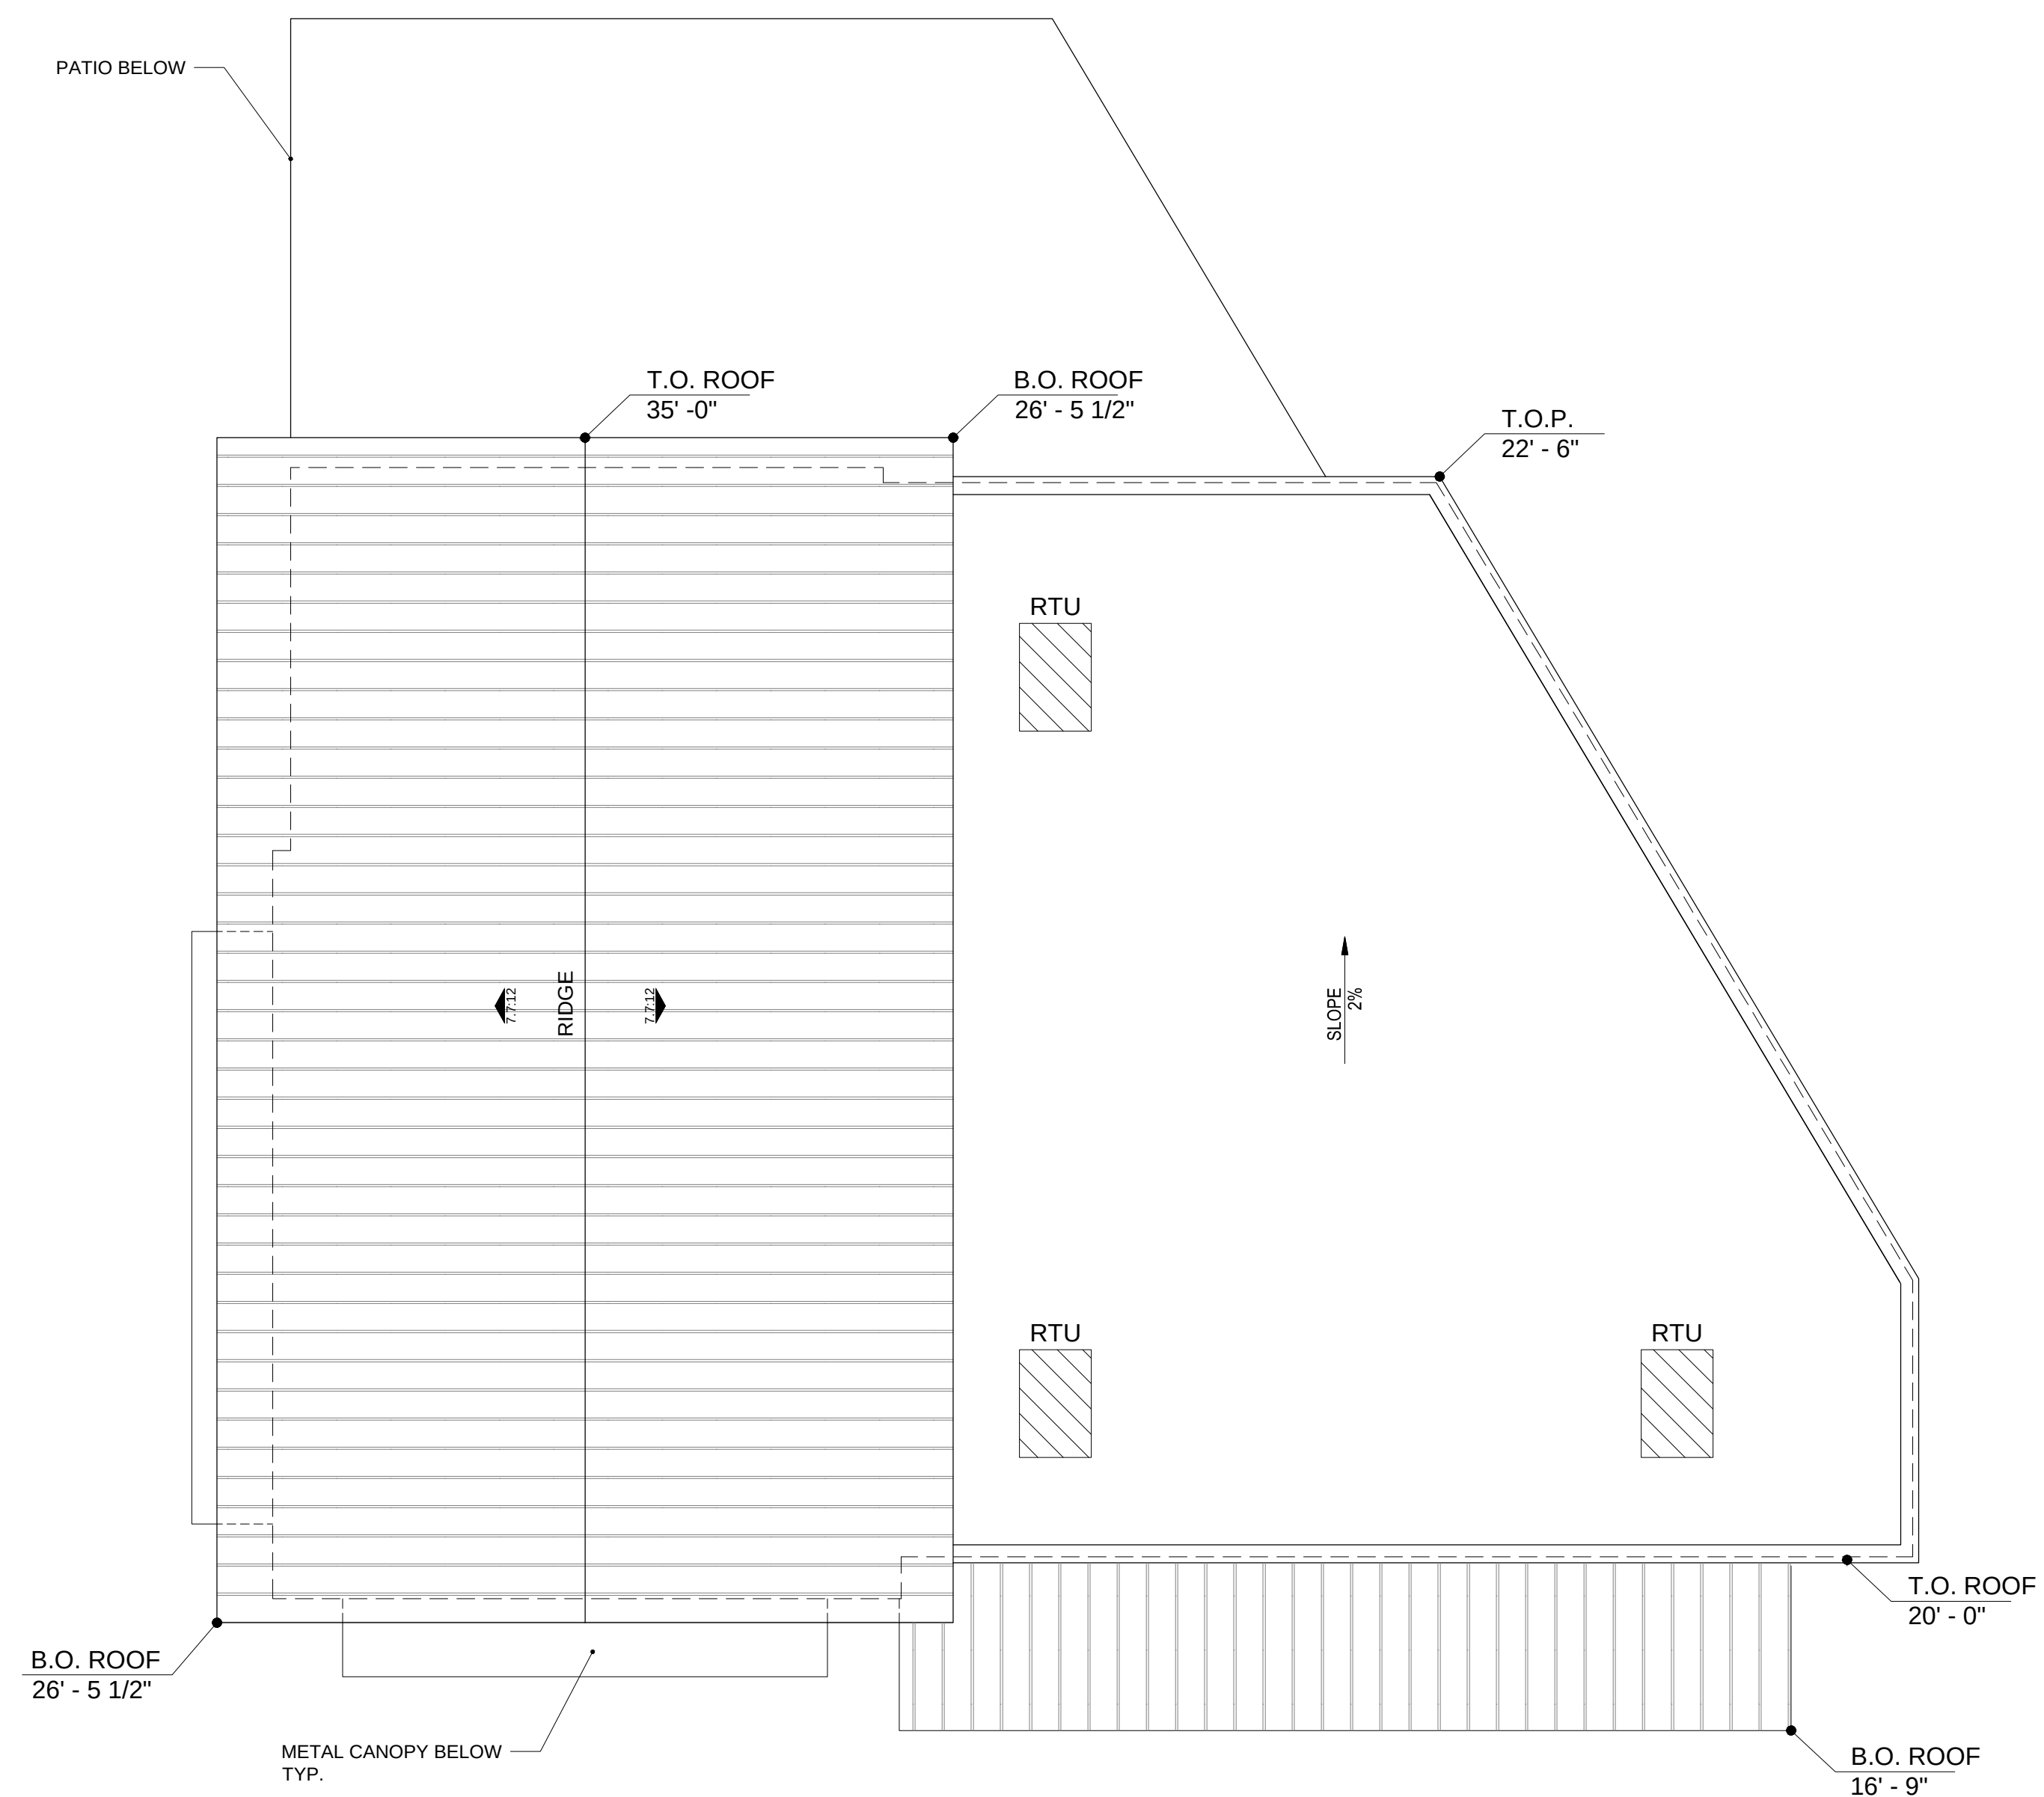

NOTE: RTU PLACEMENT IS CONCEPTUAL IN NATURE, THEREFORE SUBJECT TO CHANGE.

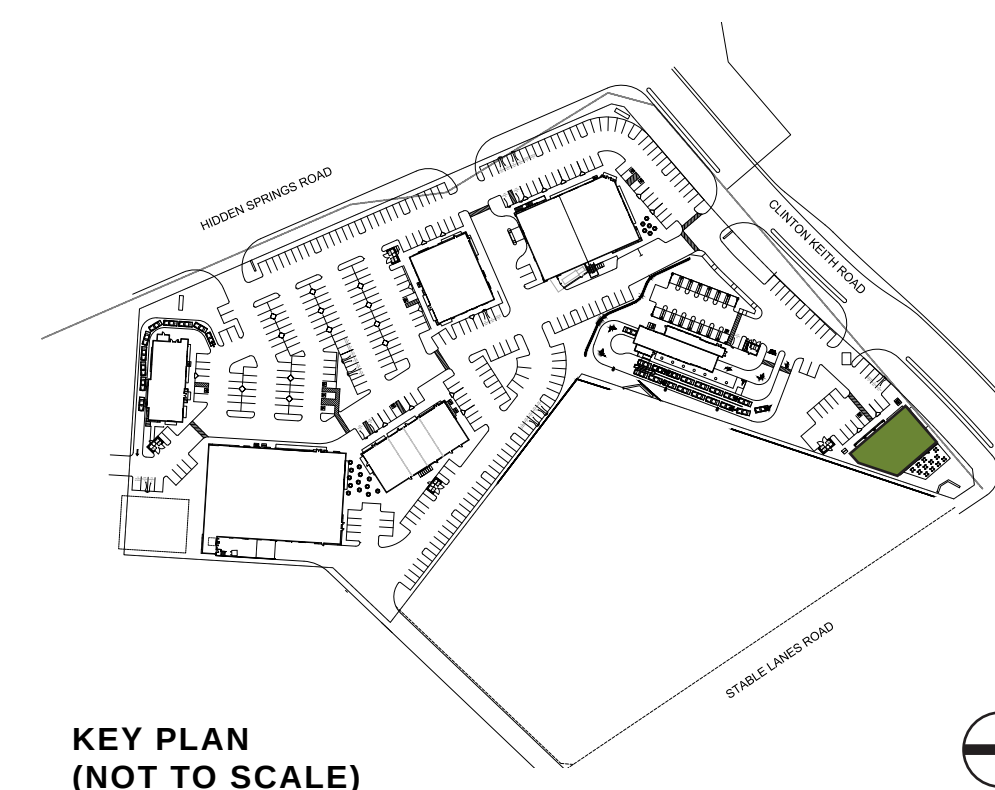

Architecture + Planning
888.456.5849
ktgy.com

Somar Land Group, Inc.
302 Hollister Street
San Diego, CA 92154

CLINTON KEITH MARKETPLACE
WILDOMAR, CA # 2019-0673


REV	DATE	DESCRIPTION
	10/12/20	ENTITLEMENT SUBMITTAL
	09/12/21	ENTITLEMENT RESUBMITTAL
	01/14/22	ENTITLEMENT RESUBMITTAL
	03/16/22	ENTITLEMENT RESUBMITTAL

ENTITLEMENT PACKAGE
MARCH 16, 2022




0 4 8 16
SCALE: 1/8" = 1'-0"


CONCEPTUAL ROOF PLAN
PAD 3

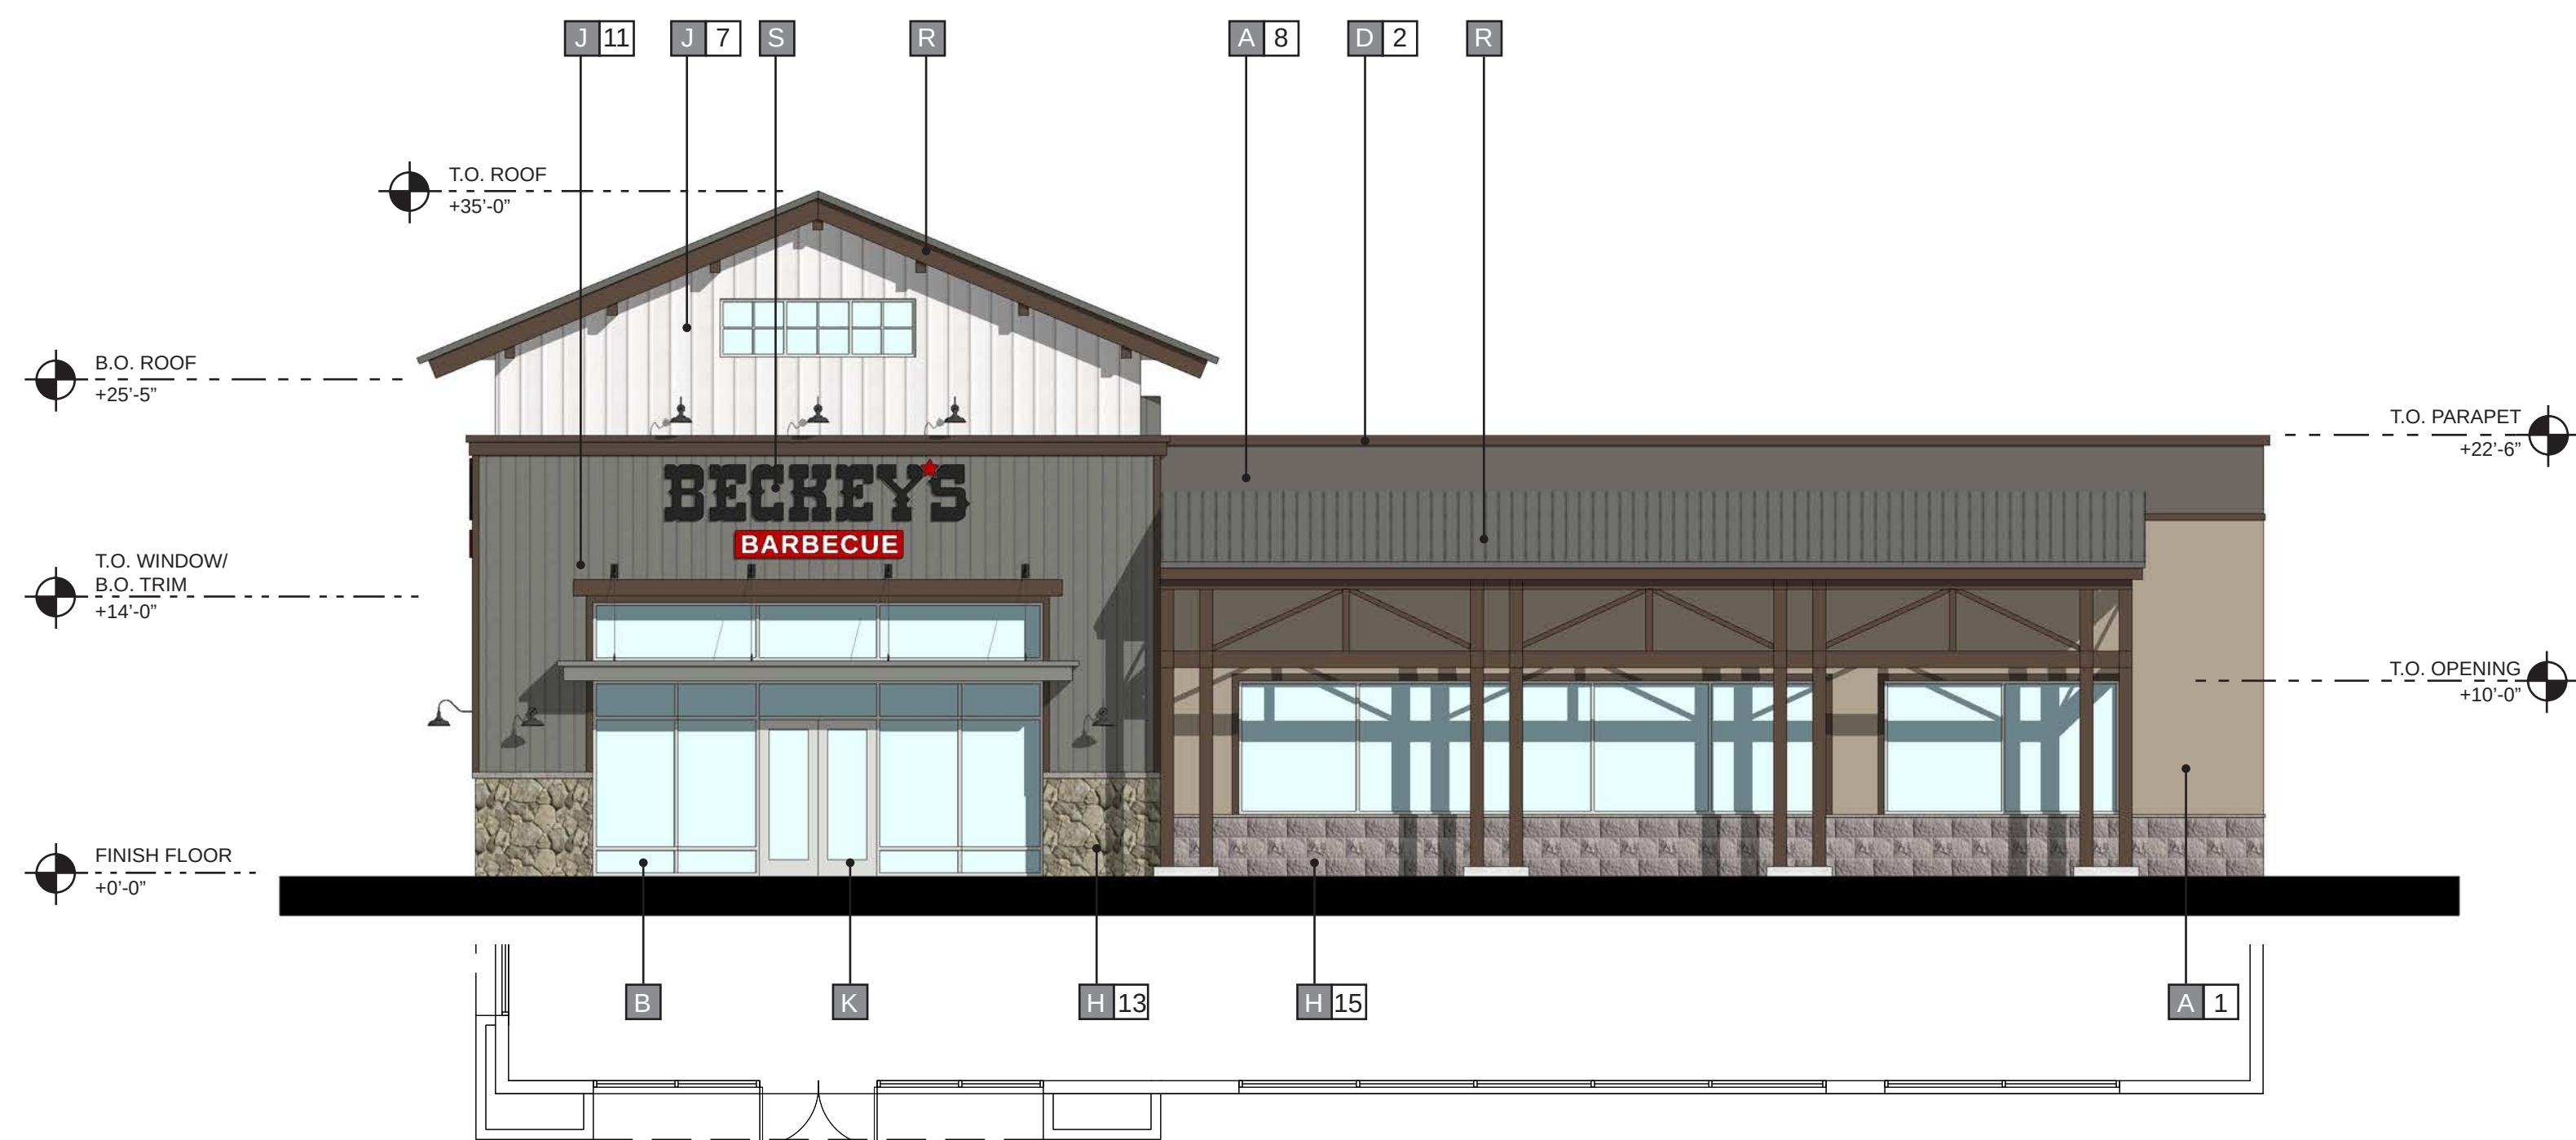

① FRONT (NORTHEAST) ELEVATION

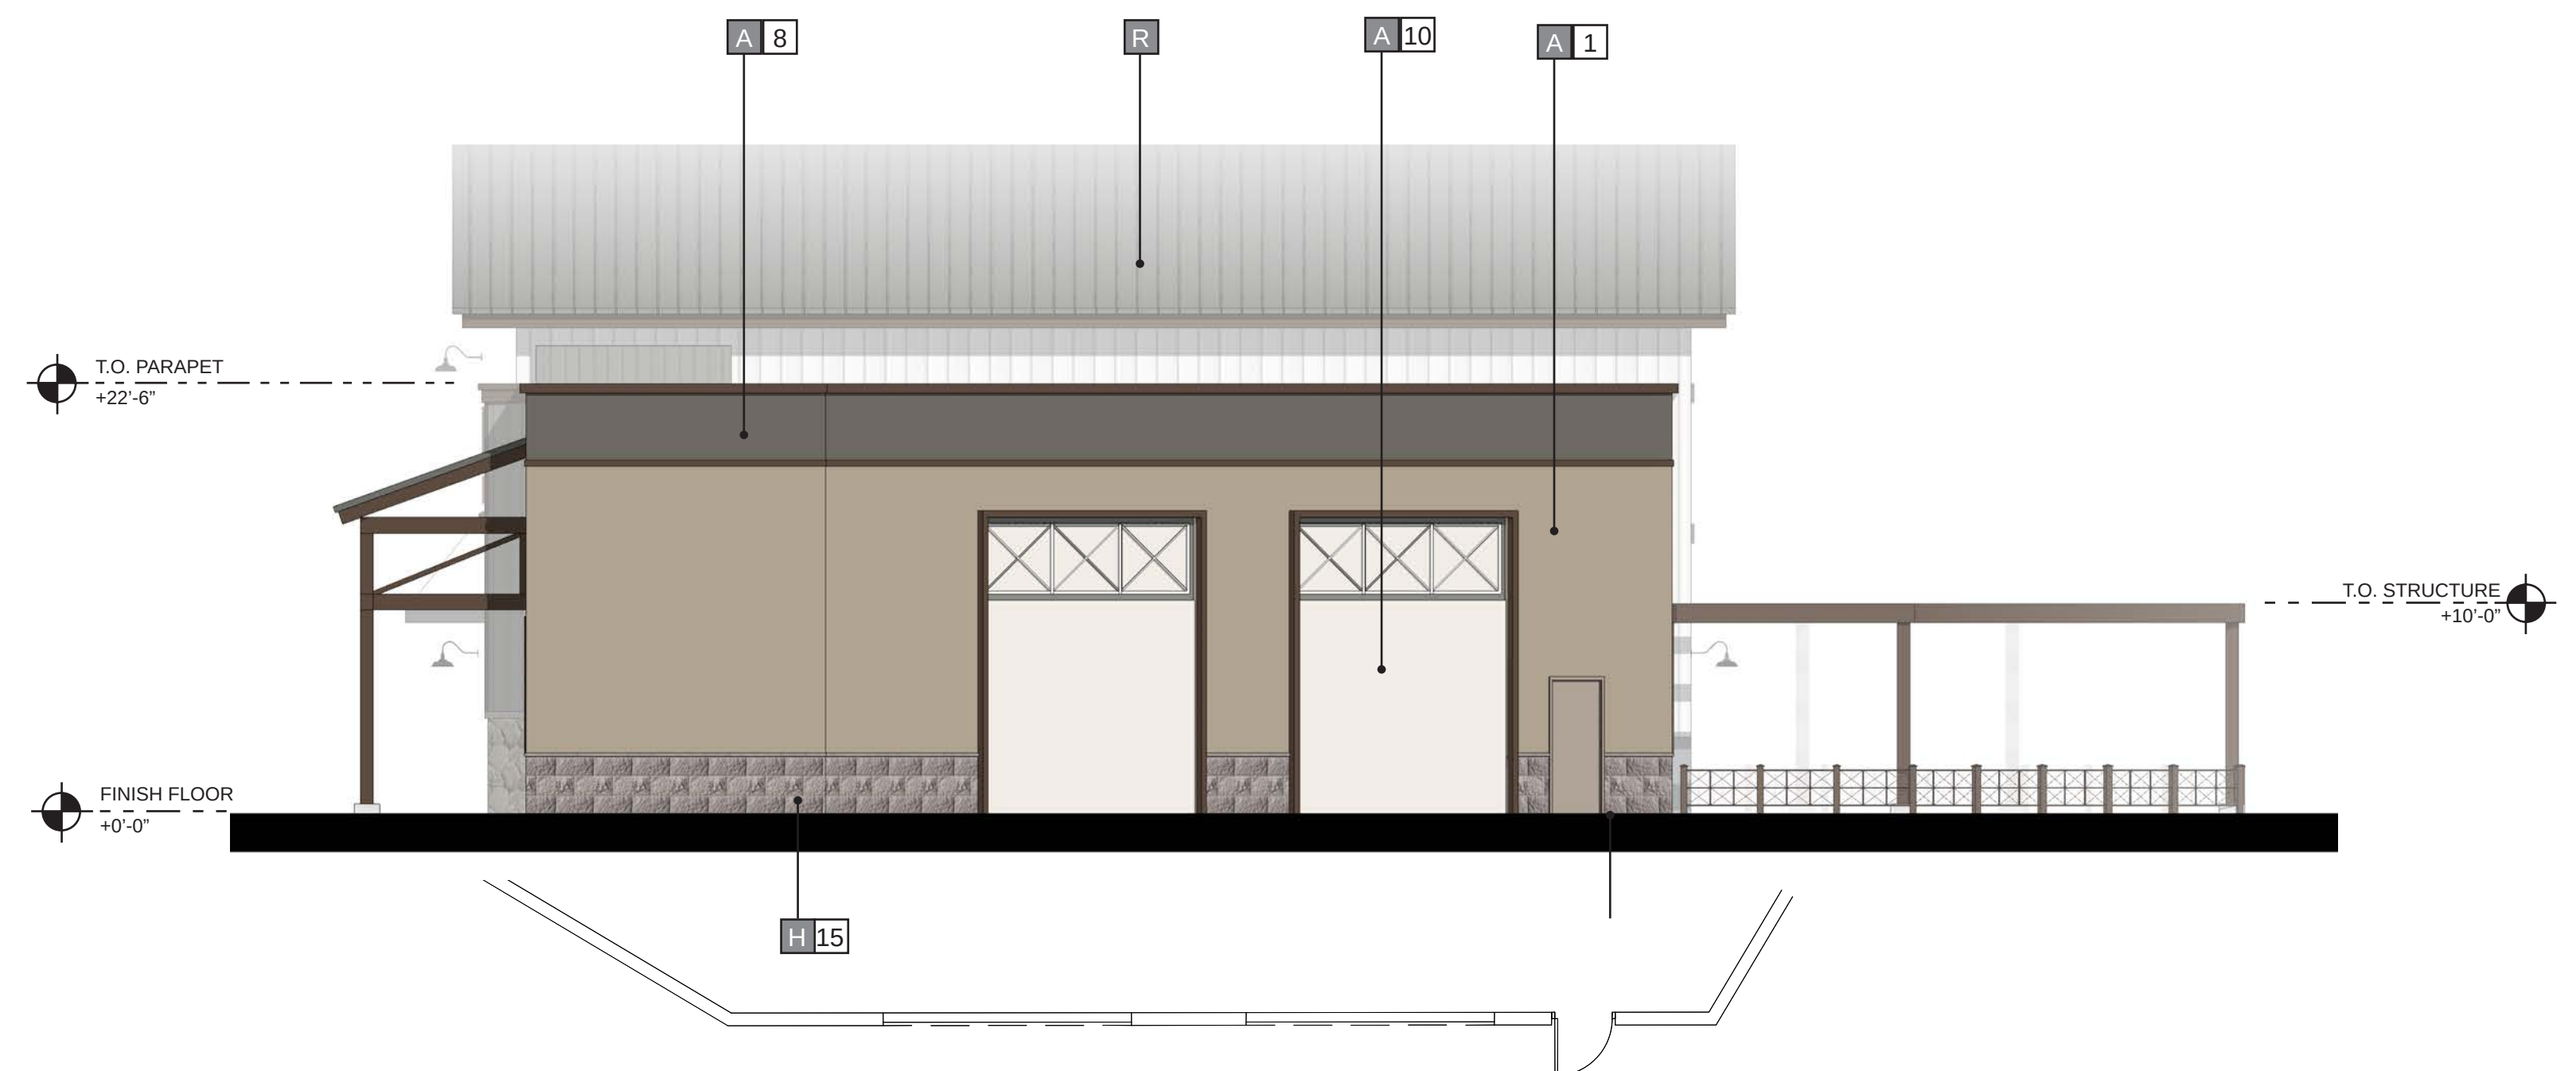

② SIDE (NORTHWEST) ELEVATION

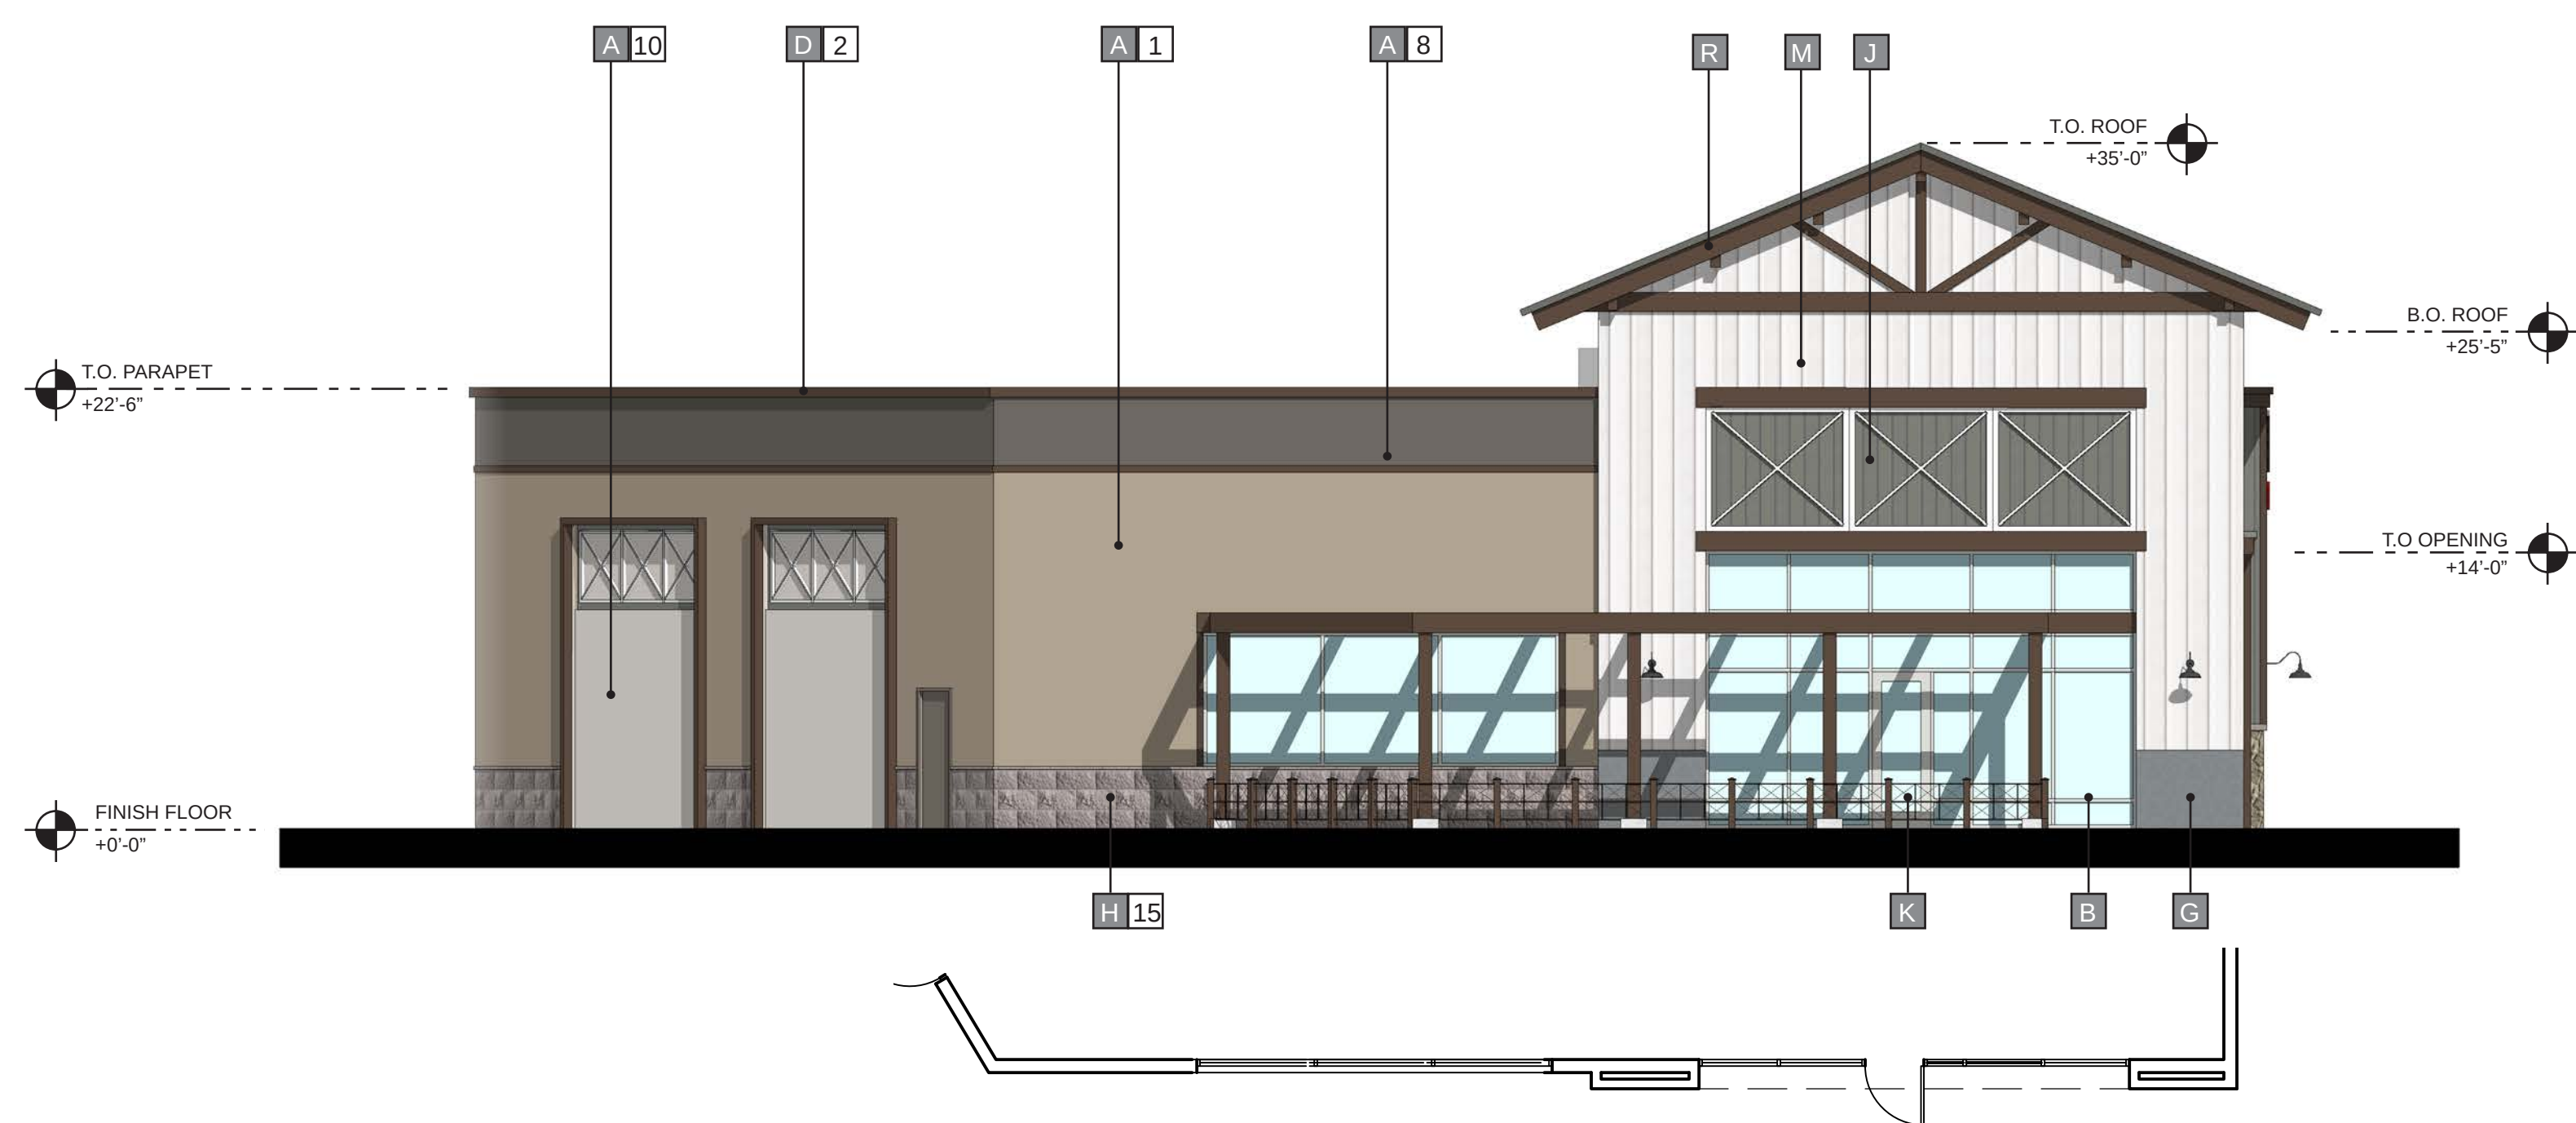

③ REAR (SOUTHWEST) ELEVATION




④ SIDE (SOUTHEAST) ELEVATION

MATERIALS

A	STUCCO	H	STONE VENEER	P	CORRUGATED METAL PANEL	1	PAINT - "CURIO GRAY" SW0024 SHERWIN WILLIAMS	8	PAINT - "FOLKSTONE" SW6005 SHERWIN WILLIAMS	15	STONE VENEER - ELDORADO STONE, SIERRA CUT 24 "ZENITH GREY"
B	ALUMINUM STOREFRONT	J	FIBER CEMENT SIDING	Q	COMPOSITE WOOD SIDING	2	PAINT - "OTTER" SW6041 SHERWIN WILLIAMS	9	PAINT - "ALPACA" SW7022 SHERWIN WILLIAMS	16	STONE VENEER - ELDORADO STONE, LIMESTONE "GRAND BANKS"
C	AWNING/ CANOPY	K	METAL DOOR	R	METAL ROOFING	3	PAINT - "WEB GRAY" SW7075 SHERWIN WILLIAMS	10	PAINT - "ARCADE WHITE" SW7100 SHERWIN WILLIAMS	17	STONE VENEER - CREATIVE MINES "CHOP LEDGE" SEAPEARL
D	ARCHITECTURAL TRIM	L	TILE	S	SIGNAGE	4	PAINT - "RHINESTONE" SW7656 SHERWIN WILLIAMS	11	PAINT - "CLASSIC FRENCH GRAY" SW0077 SHERWIN WILLIAMS	18	STONE VENEER - CREATIVE MINES "FARMHOUSE LEDGE" COYOTE
E	BRICK VENEER	M	WOOD SIDING	T	DECORATIVE GRILLE	5	PAINT - "DREAMY WHITE" SW6021 SHERWIN WILLIAMS	12	PAINT - "PROPER GRAY" SW6003XB SHERWIN WILLIAMS	19	STONE VENEER - ELDORADO "LIMESTONE" GRAND BANKS
F	LANDSCAPE TRELLIS	N	STONE			6	PAINT - "PERFECT GREIGE" SW6073 SHERWIN WILLIAMS	13	STONE VENEER - CREATIVE MINES "FOOTHILL RUBBLE" GREYPEARL	20	
G	PRECAST BASE	O	SPANDREL GLASS			7	PAINT - "EXTRA WHITE" SW7006 SHERWIN WILLIAMS	14	STONE VENEER - ELDORADO, ROUGH CUT "CASA BLANCA"	21	

COLORS AND FINISHES

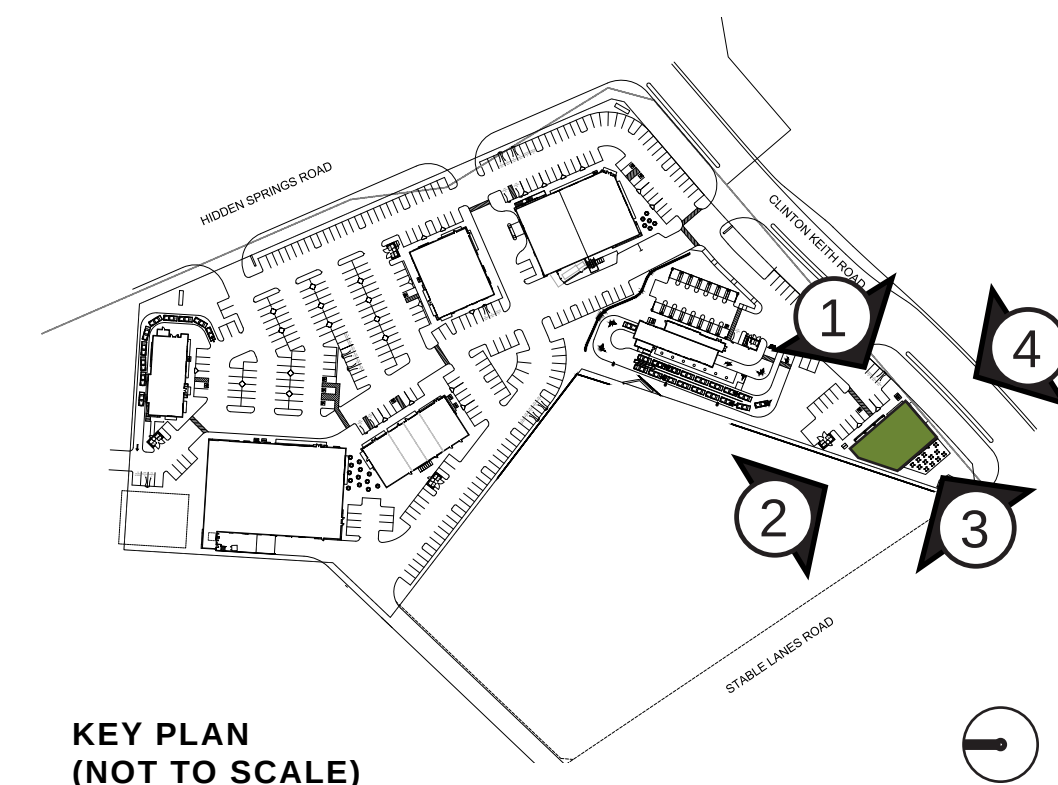

Architecture + Planning
888.456.5849
ktgy.com

Somar Land Group, Inc.
302 Hollister Street
San Diego, CA 92154



CLINTON KEITH MARKETPLACE
WILDOMAR, CA # 2019-0673

REV	DATE	DESCRIPTION
	10/12/20	ENTITLEMENT SUBMITTAL
	09/12/21	ENTITLEMENT RESUBMITTAL
	01/14/22	ENTITLEMENT RESUBMITTAL
	03/16/22	ENTITLEMENT RESUBMITTAL

ENTITLEMENT PACKAGE
MARCH 16, 2022


0 4 8 16
SCALE: 1/8" = 1'-0"

CONCEPTUAL ELEVATIONS
PAD 3

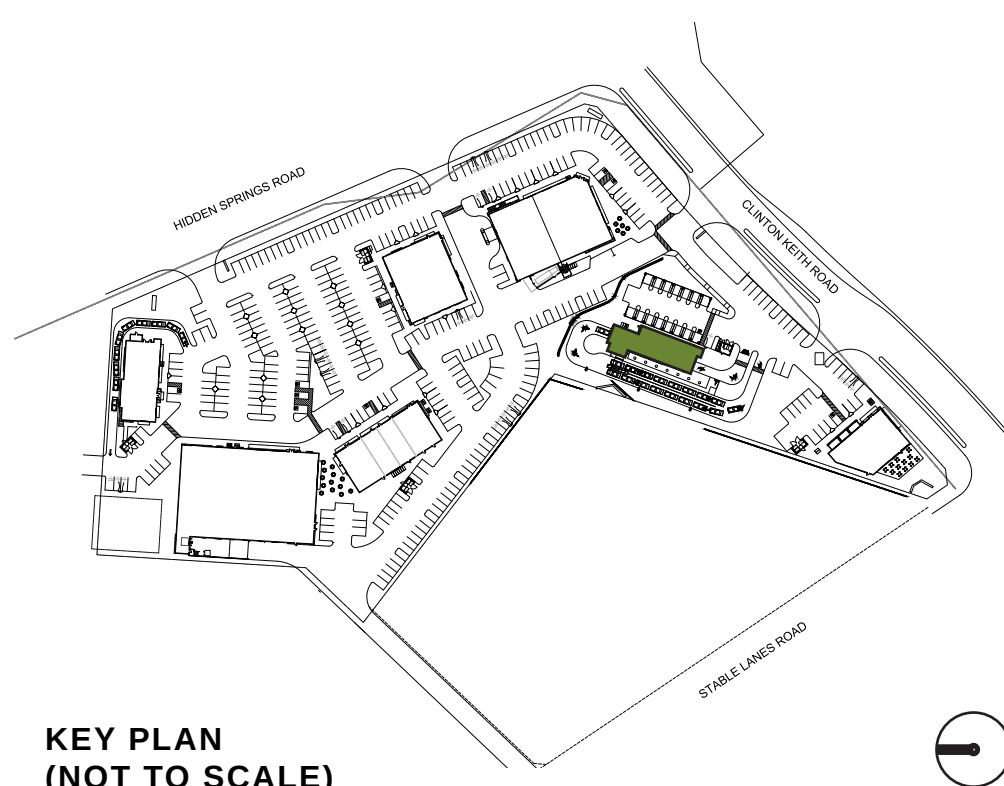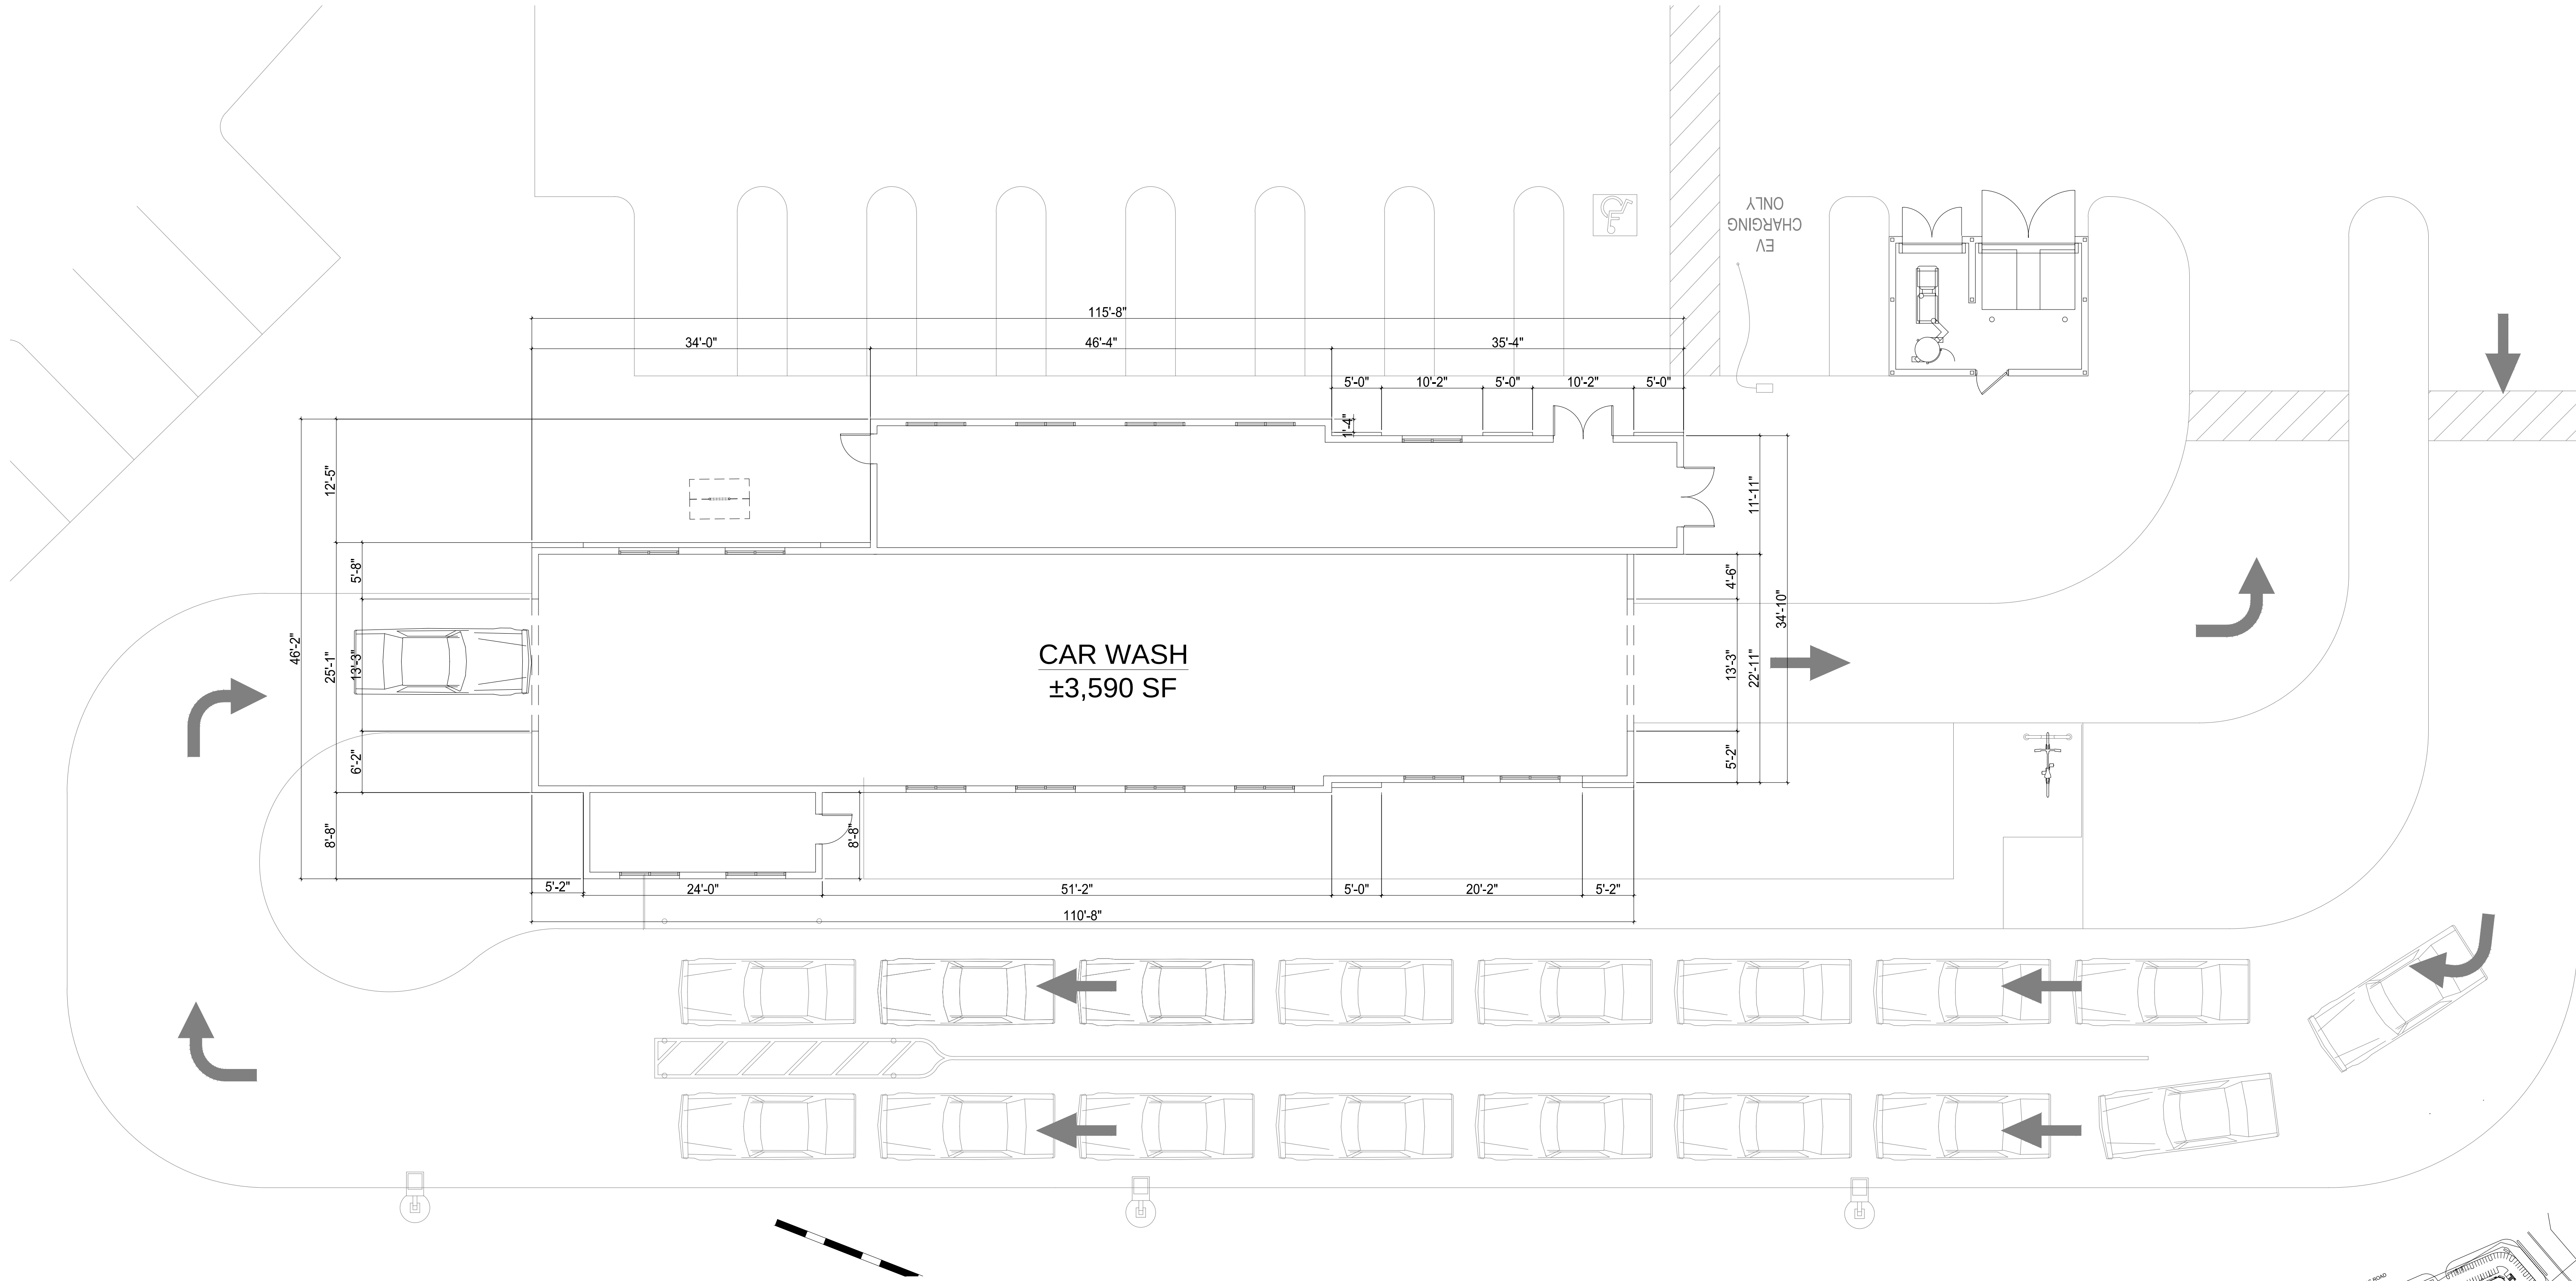


REV	DATE	DESCRIPTION
	10/12/20	ENTITLEMENT SUBMITTAL
	09/12/21	ENTITLEMENT RESUBMITTAL
	01/14/22	ENTITLEMENT RESUBMITTAL
	03/16/22	ENTITLEMENT RESUBMITTAL



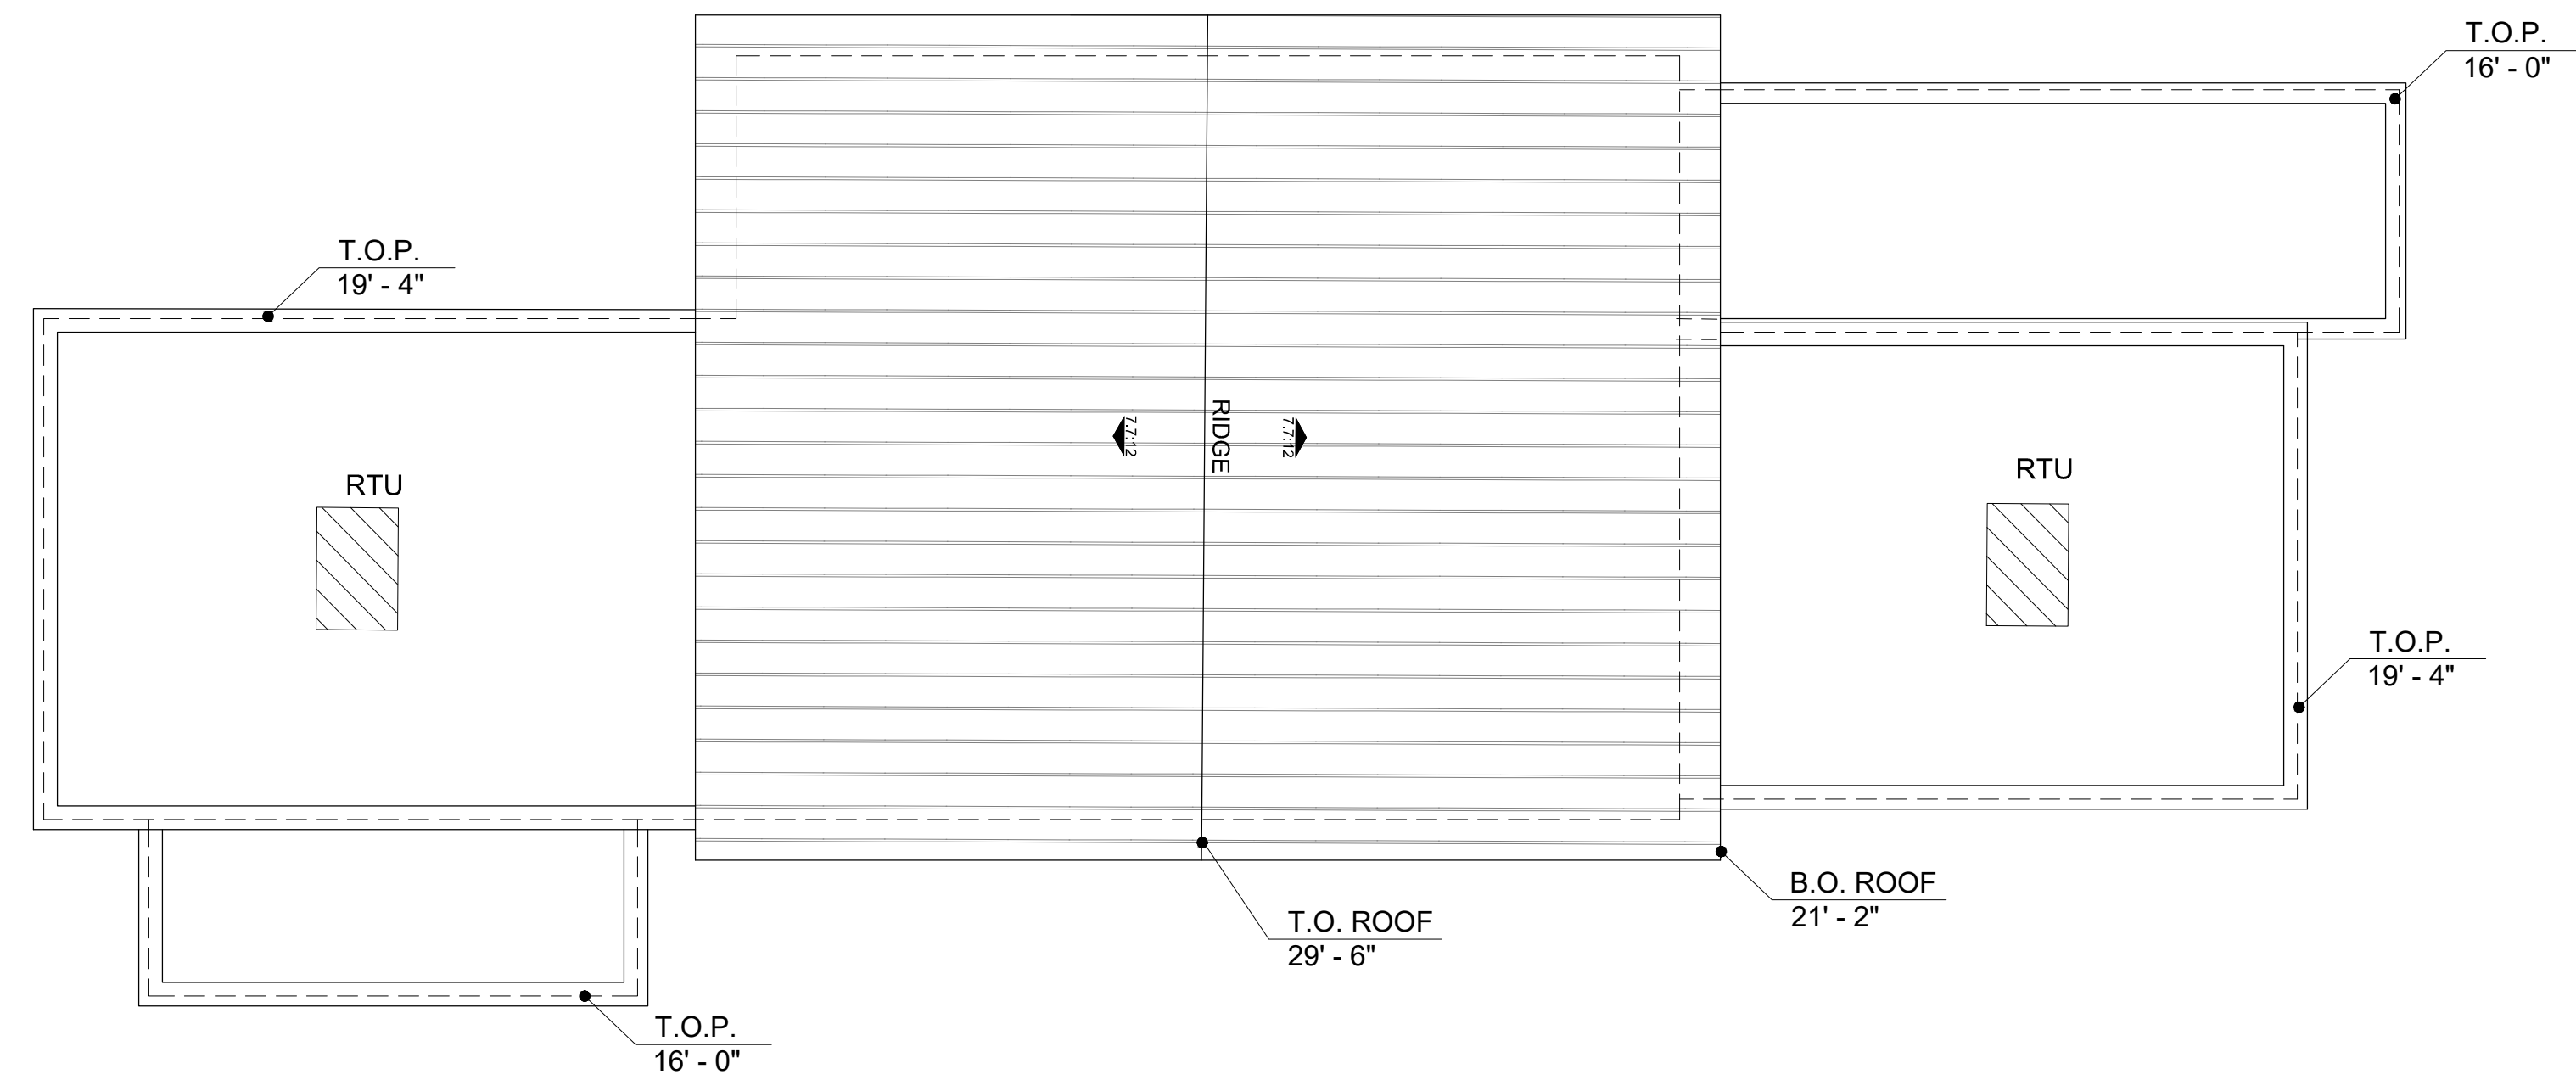

NOTE: RTU PLACEMENT IS CONCEPTUAL IN NATURE, THEREFORE SUBJECT TO CHANGE.

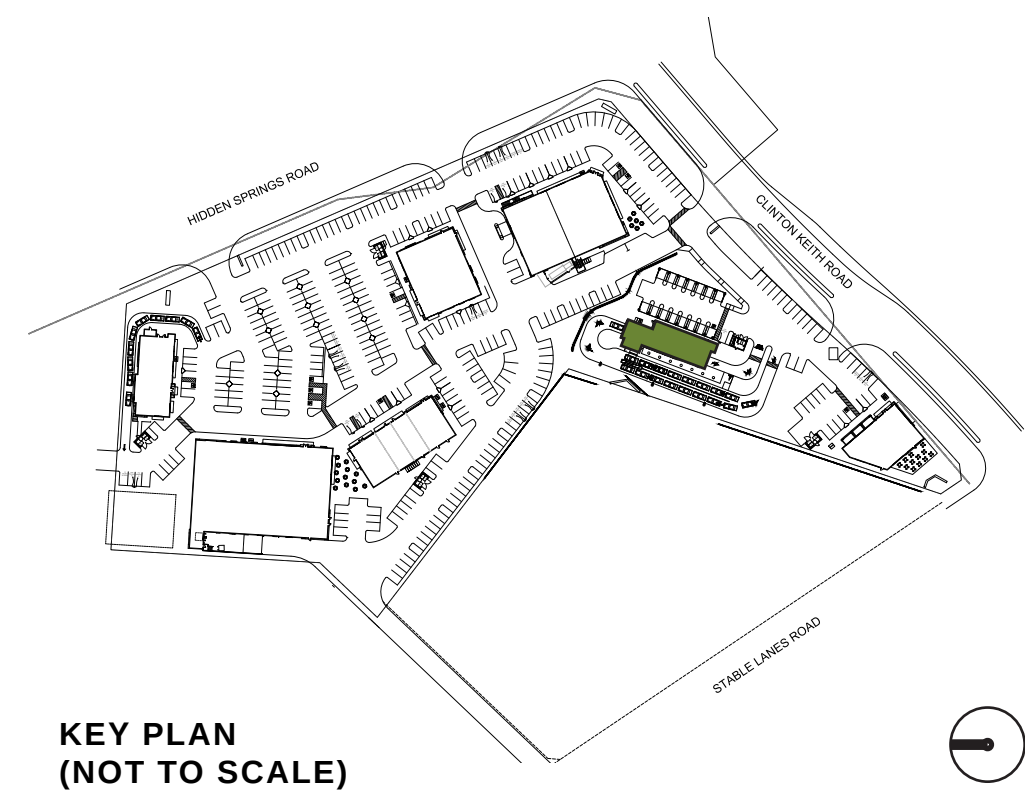

Architecture + Planning
888.456.5849
ktgy.com

Somar Land Group, Inc.
302 Hollister Street
San Diego, CA 92154

CLINTON KEITH MARKETPLACE
WILDOMAR, CA
2019-0673


REV	DATE	DESCRIPTION
	10/12/20	ENTITLEMENT SUBMITTAL
	09/12/21	ENTITLEMENT RESUBMITTAL
	01/14/22	ENTITLEMENT RESUBMITTAL
	03/16/22	ENTITLEMENT RESUBMITTAL

ENTITLEMENT PACKAGE
MARCH 16, 2022



0 4 8 16
SCALE: 1/8" = 1'-0"


CONCEPTUAL ROOF PLAN
CARWASH

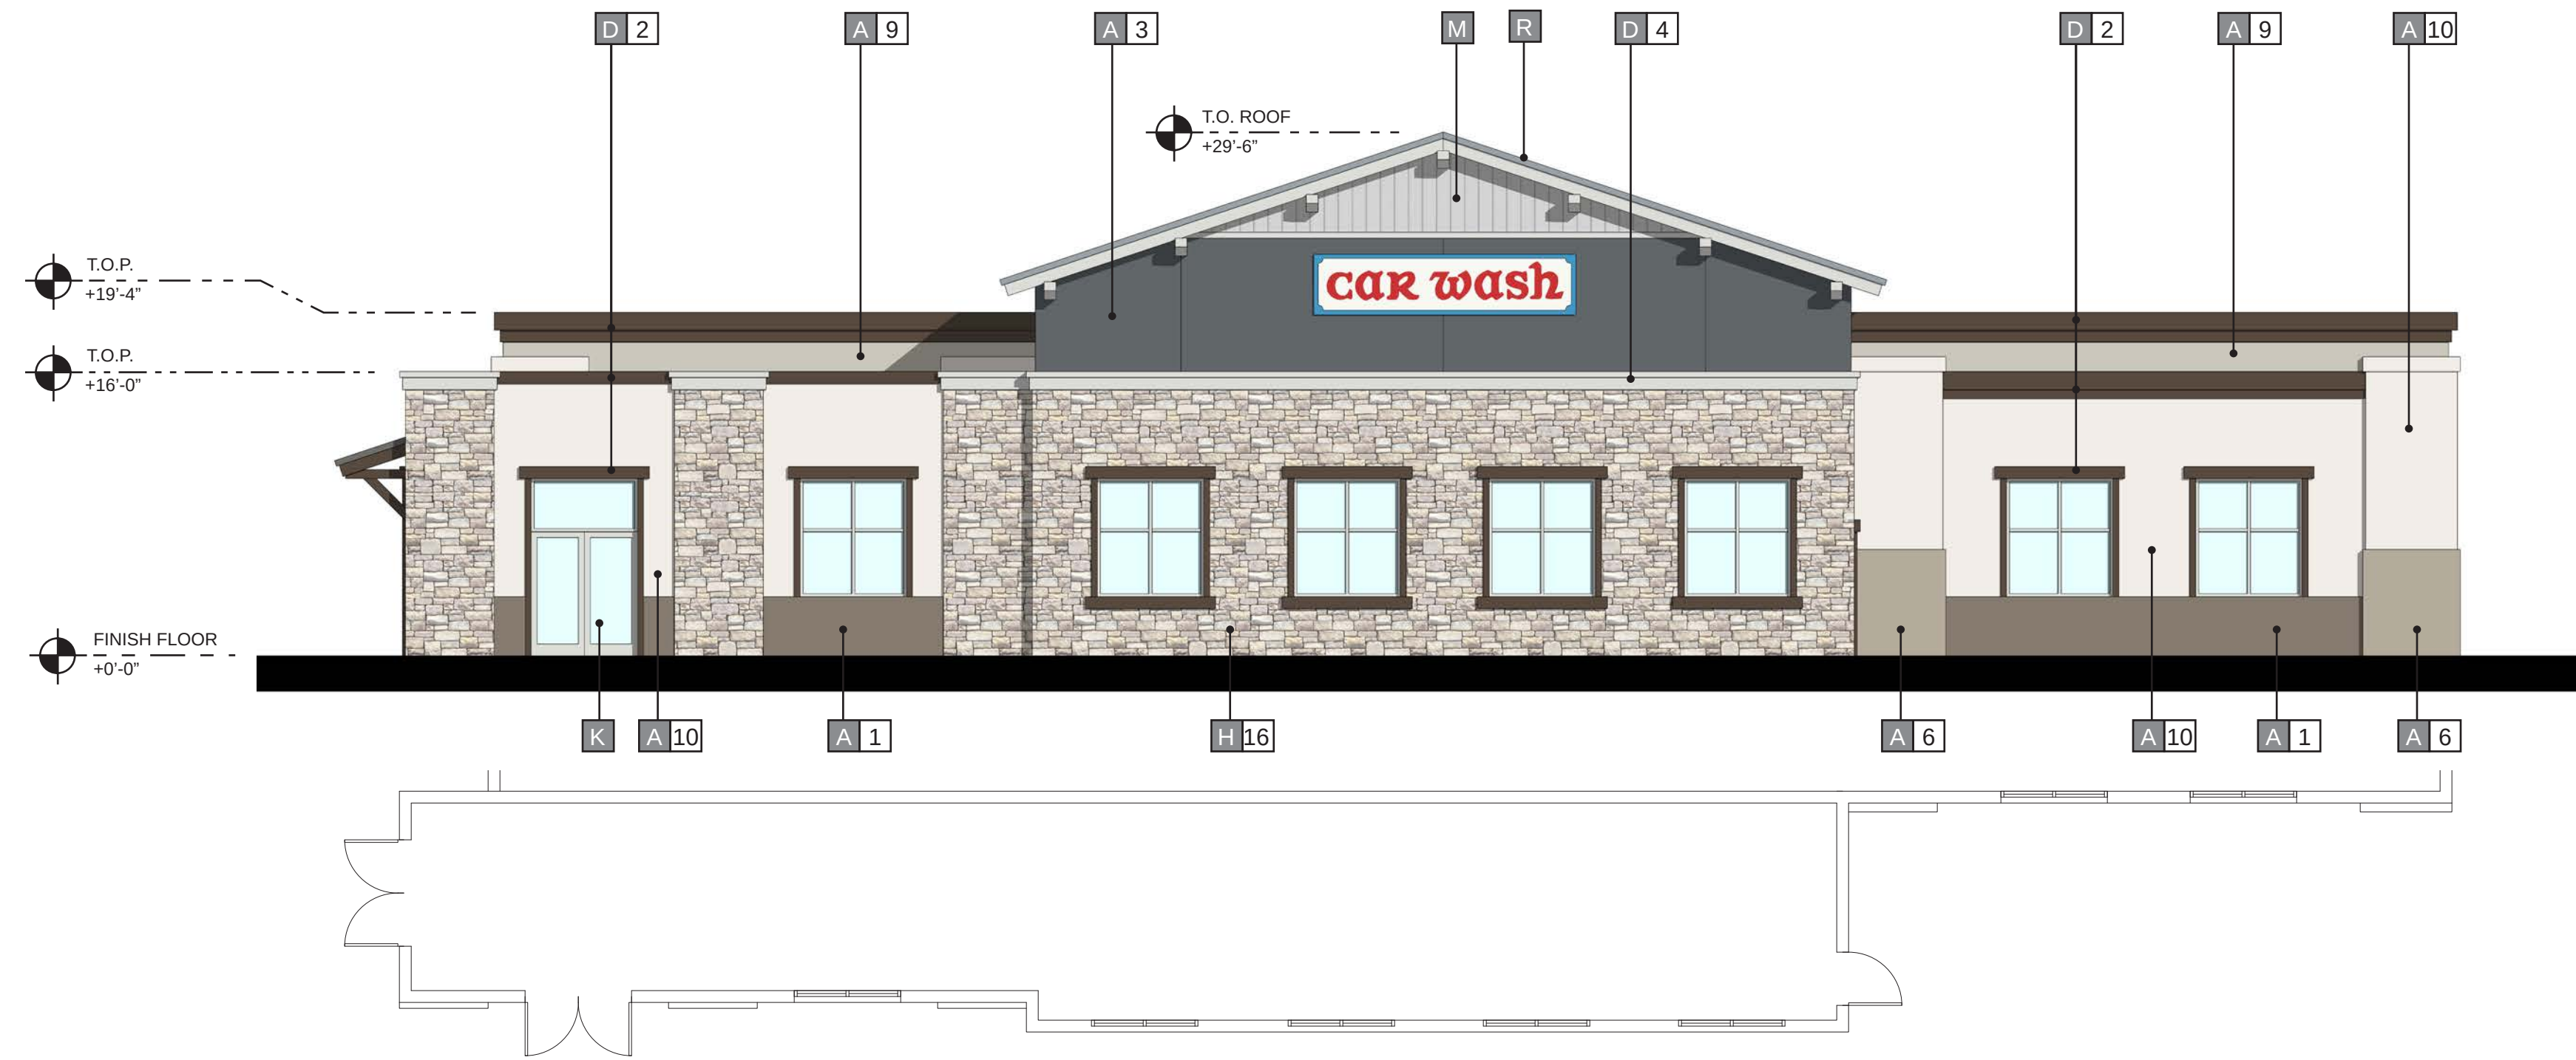


① FRONT (EAST) ELEVATION



② SIDE (NORTH) ELEVATION

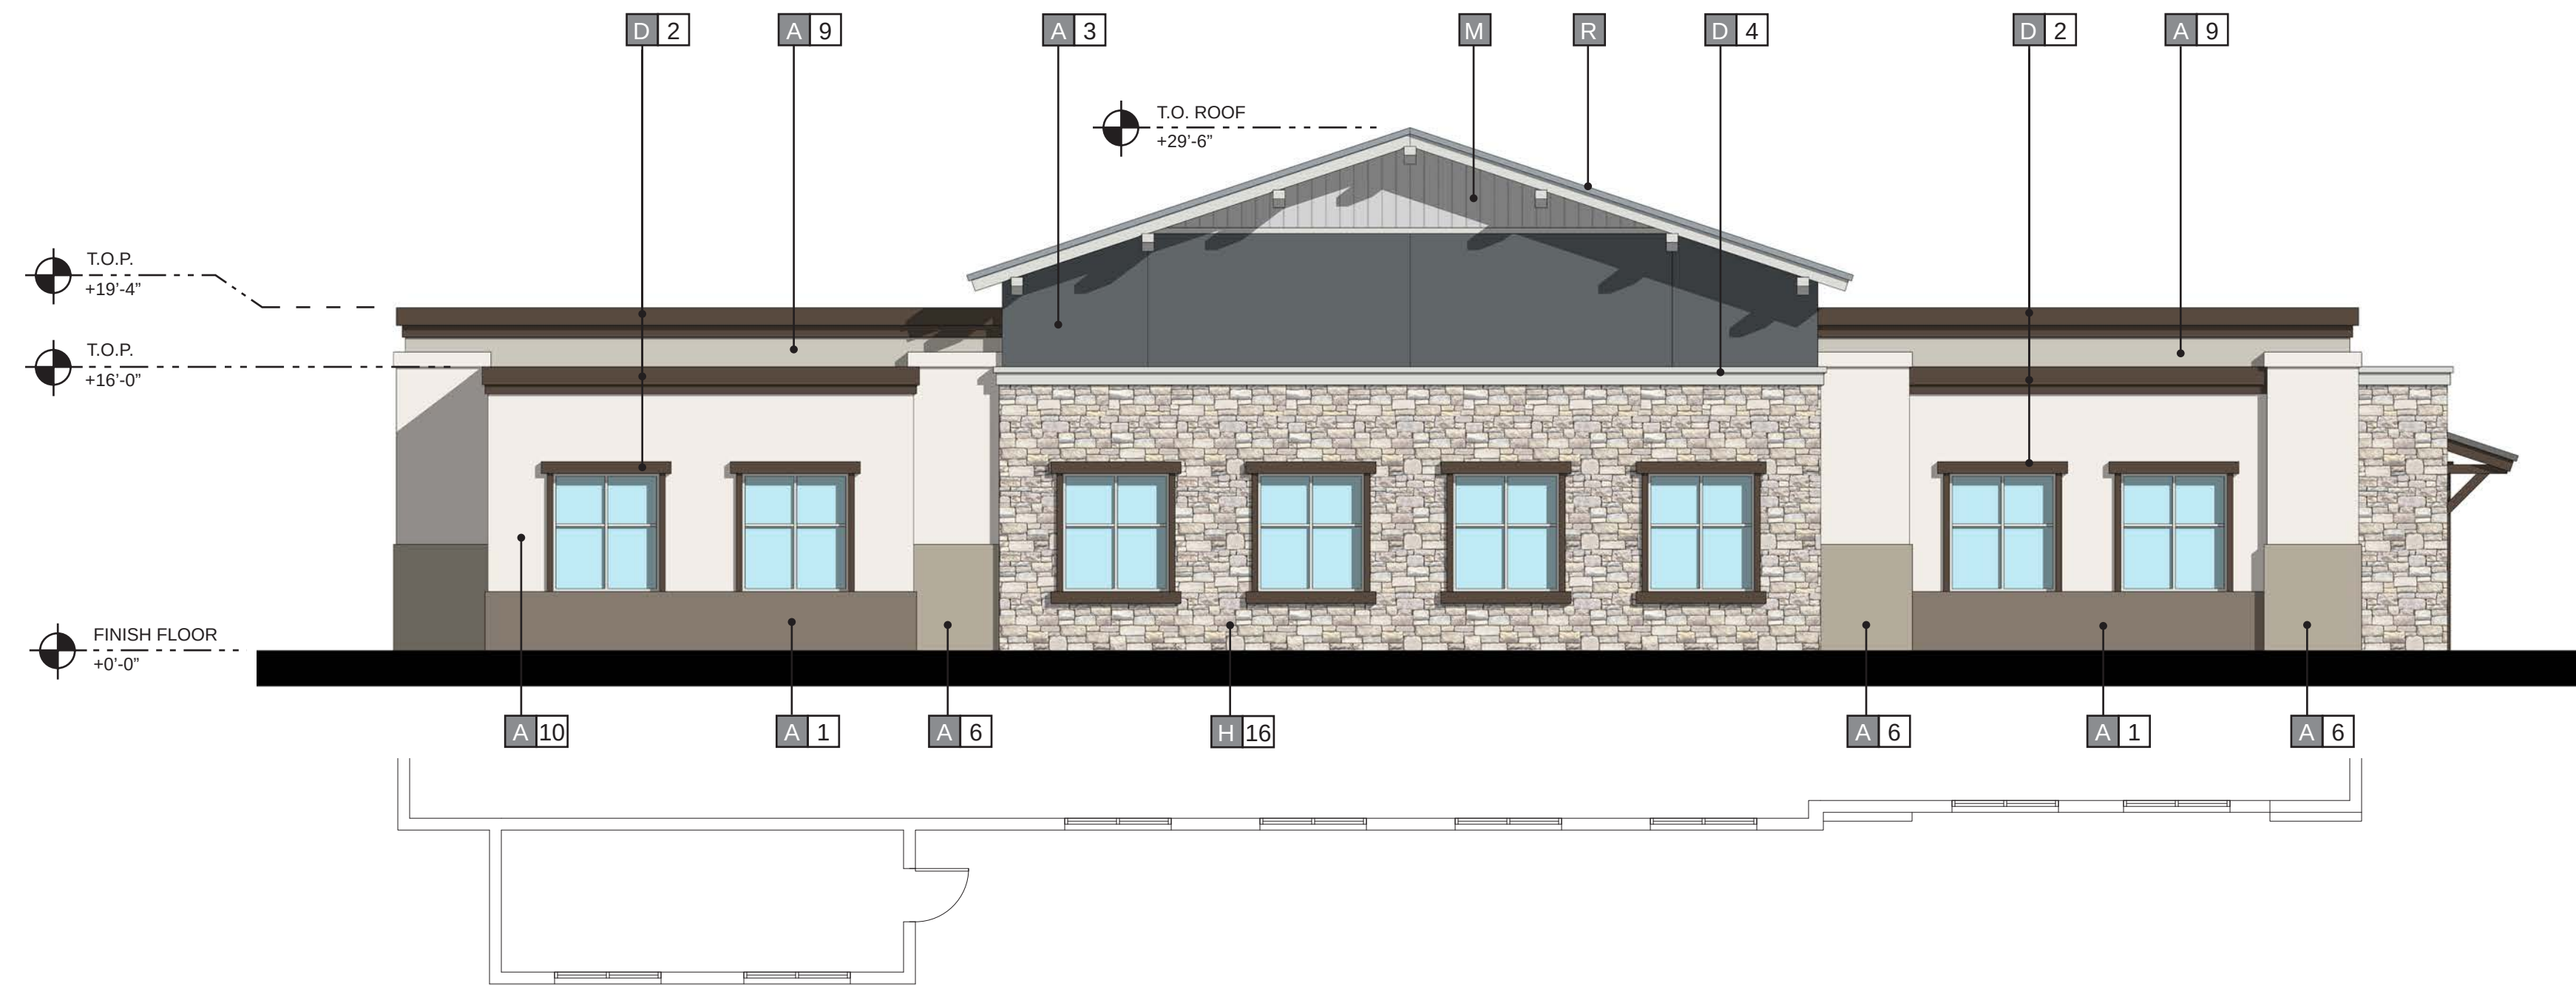

③ REAR (WEST) ELEVATION

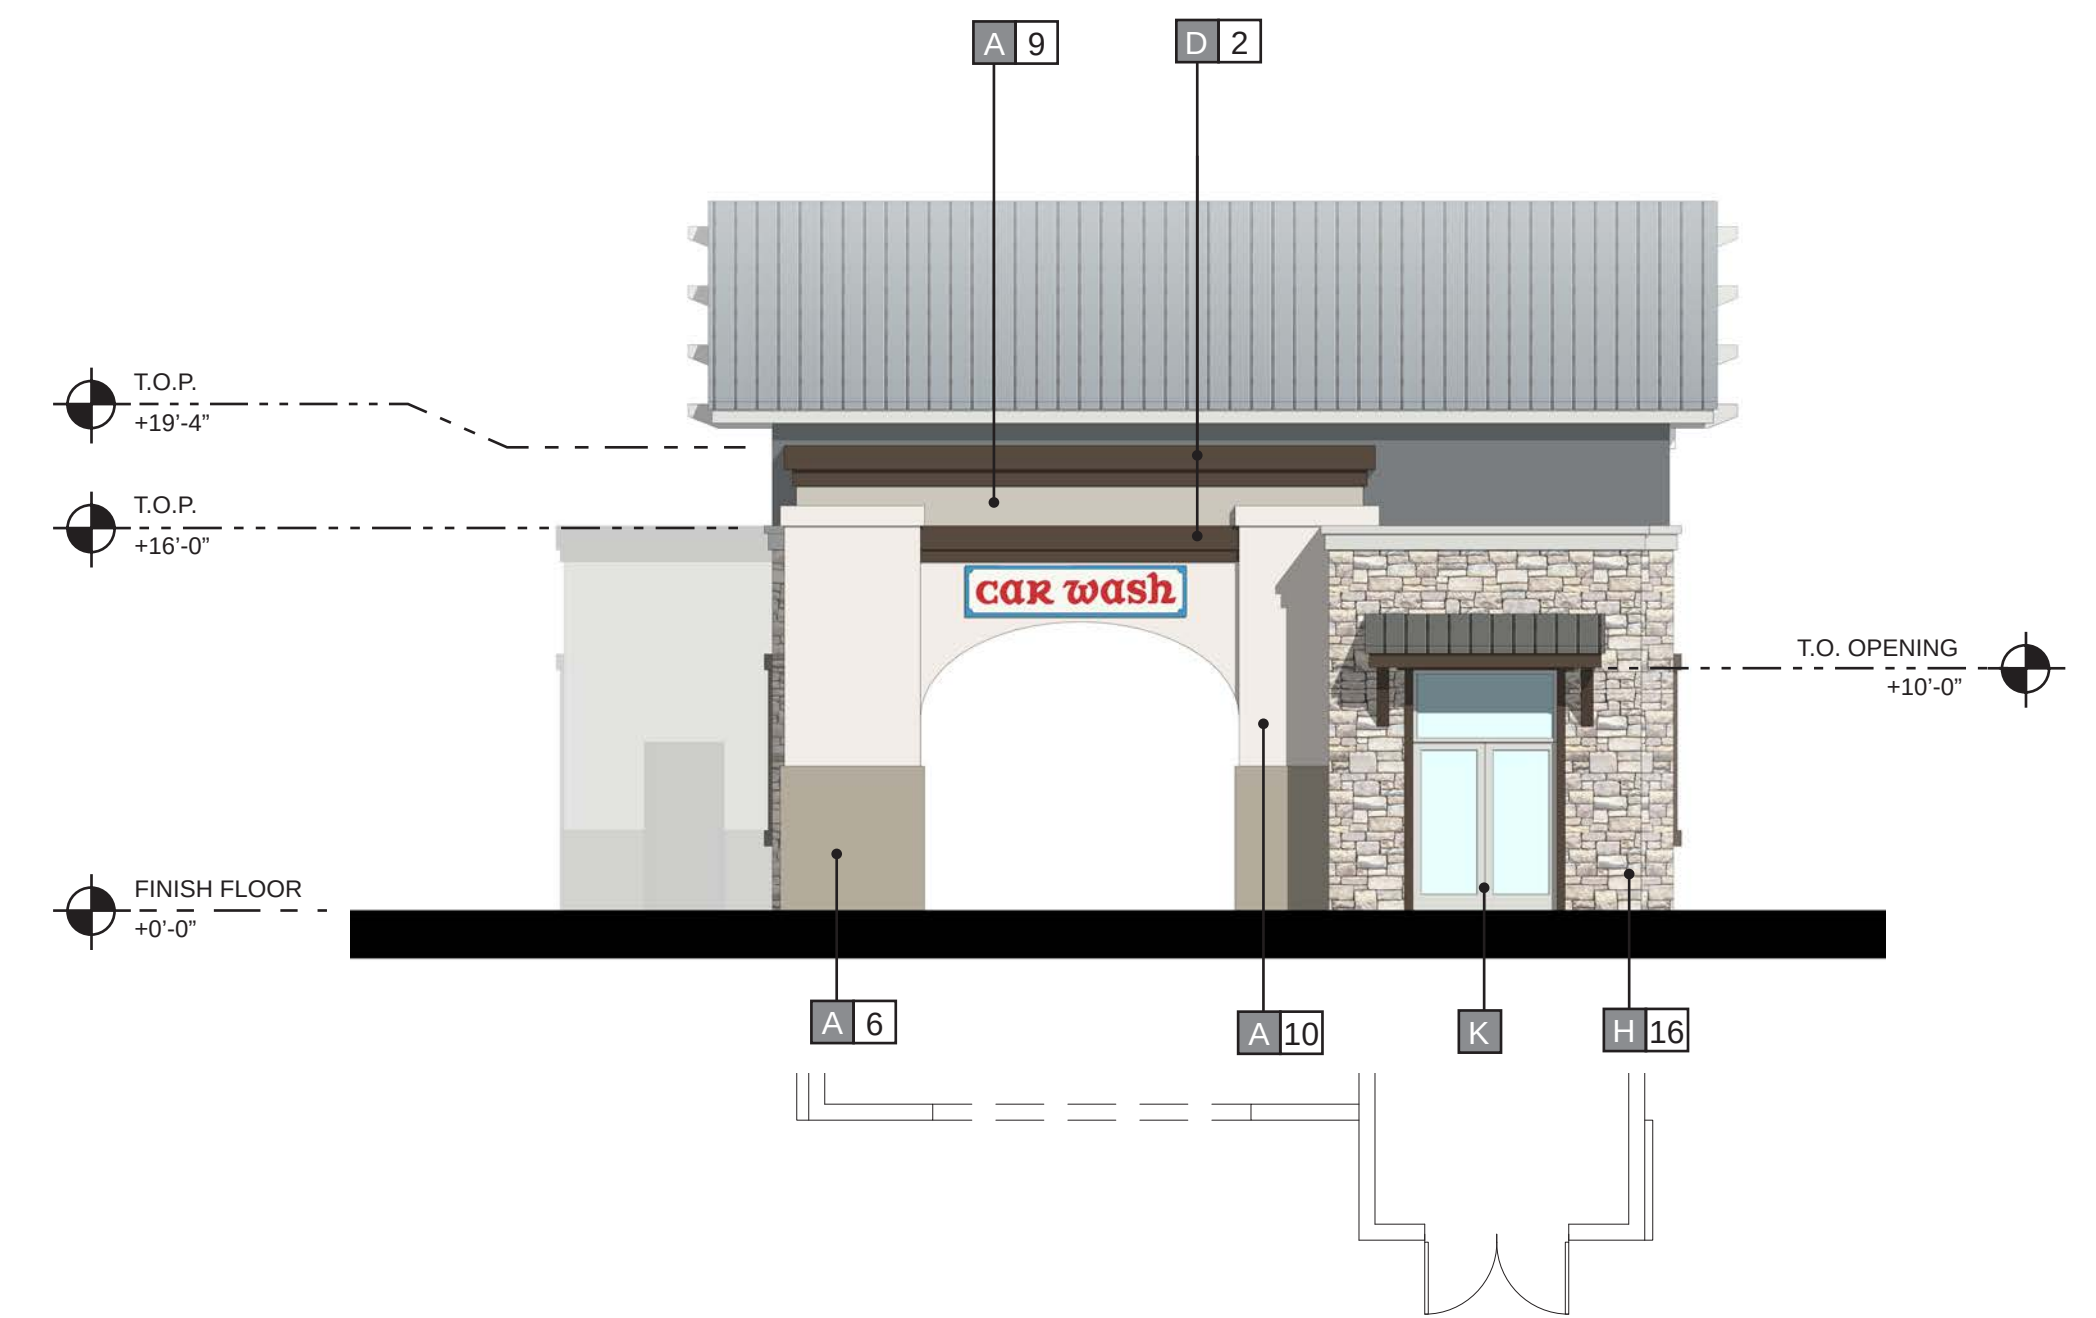


④ SIDE (SOUTH) ELEVATION

MATERIALS

A	STUCCO	H	STONE VENEER	P	CORRUGATED METAL PANEL
B	ALUMINUM STOREFRONT	J	FIBER CEMENT SIDING	Q	COMPOSITE WOOD SIDING
C	AWNING/ CANOPY	K	METAL DOOR	R	METAL ROOFING
D	ARCHITECTURAL TRIM	L	TILE	S	SIGNAGE
E	BRICK VENEER	M	WOOD SIDING	T	DECORATIVE GRILLE
F	LANDSCAPE TRELLIS	N	STONE		
G	PRECAST BASE	O	SPANDREL GLASS		

COLORS AND FINISHES

1	PAINT - "CURIO GRAY" SW0024 SHERWIN WILLIAMS	8	PAINT - "FOLKSTONE" SW6005 SHERWIN WILLIAMS	15	STONE VENEER - ELDORADO STONE, SIERRA CUT 24 "ZENITH GREY"
2	PAINT - "OTTER" SW6041 SHERWIN WILLIAMS	9	PAINT - "ALPACA" SW7022 SHERWIN WILLIAMS	16	STONE VENEER - ELDORADO STONE, LIMESTONE "GRAND BANKS"
3	PAINT - "WEB GRAY" SW7075 SHERWIN WILLIAMS	10	PAINT - "ARCADE WHITE" SW7100 SHERWIN WILLIAMS	17	STONE VENEER - CREATIVE MINES "CHOP LEDGE" SEAPEARL
4	PAINT - "RHINESTONE" SW7656 SHERWIN WILLIAMS	11	PAINT - "CLASSIC FRENCH GRAY" SW0077 SHERWIN WILLIAMS	18	STONE VENEER - CREATIVE MINES "FARMHOUSE LEDGE" COYOTE
5	PAINT - "DREAMY WHITE" SW6021 SHERWIN WILLIAMS	12	PAINT - "PROPER GRAY" SW6003XB SHERWIN WILLIAMS	19	STONE VENEER - ELDORADO "LIMESTONE" GRAND BANKS
6	PAINT - "PERFECT GREIGE" SW6073 SHERWIN WILLIAMS	13	STONE VENEER - CREATIVE MINES "FOOTHILL RUBBLE" GREYPEARL	20	
7	PAINT - "EXTRA WHITE" SW7006 SHERWIN WILLIAMS	14	STONE VENEER - ELDORADO, ROUGH CUT "CASA BLANCA"	21	

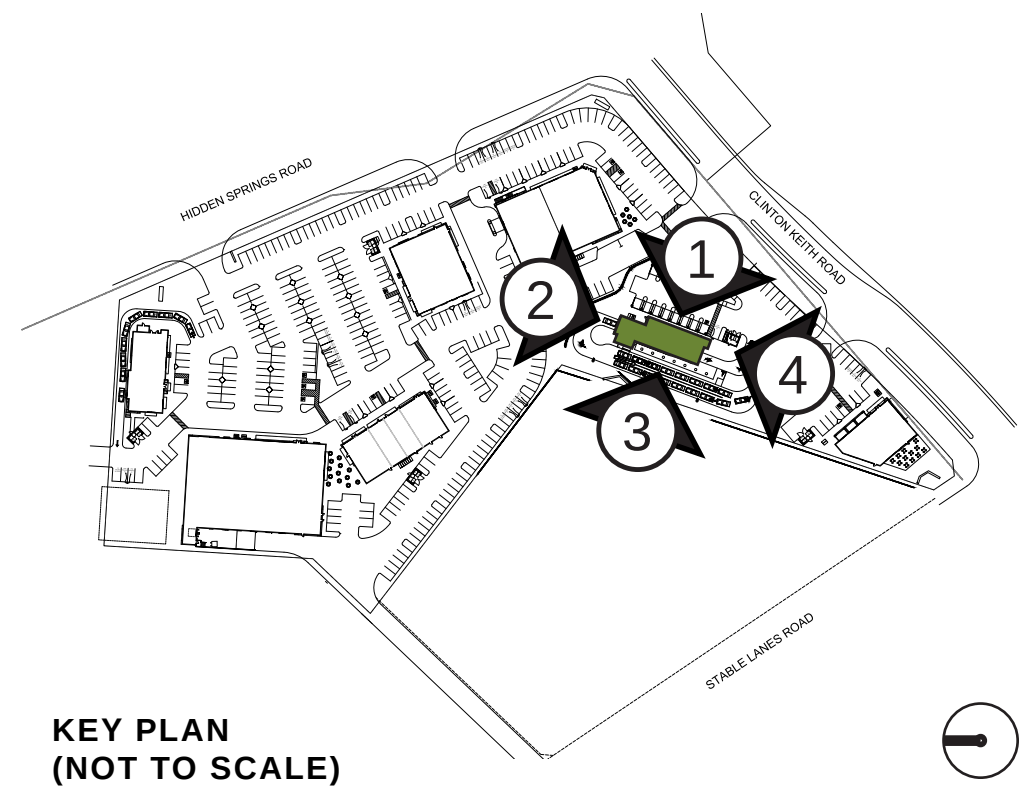



REV	DATE	DESCRIPTION
	10/12/20	ENTITLEMENT SUBMITTAL
	09/12/21	ENTITLEMENT RESUBMITTAL
	01/14/22	ENTITLEMENT RESUBMITTAL
	03/16/22	ENTITLEMENT RESUBMITTAL



OWNER: STEPHEN MACIE
Somar Land Group, Inc
16391 Harwich Circle
Riverside, CA 92503
Plan Prepared By: Withers & Sandgren Landscape Architecture & Planning

CLINTON KEITH MARKETPLACE | PRELIMINARY LANDSCAPE PLAN

APN: 380-110-004, 009, 010, 014 & 016

PRELIMINARY PALETTE

BOTANICAL NAME/COMMON NAME		SIZE	WUCOLS	SPACING
TREE PALETTE				
 Arbutus marina Strawberry Tree		24" box	M	N/A
 Cercidium x 'Desert Museum' Desert Museum Palo Verde		24" box	L	N/A
 Phoenix dactylifera Date Palm		24" box	L	N/A
 Platanus acerifolia London Plane Tree		24" box	M	N/A
SCREENING PLANTS (1%)				
 Cistus purpureus Orchid Rockrose		5 gal.	L	4'-6" o.c.
Muhlenbergia rigens Deer Grass		5 gal.	L	4' o.c.
Myrtus communis True Myrtle		5 gal.	M	8' o.c.
Pittosporum 'Silver Sheen' Silver Sheen Pittosporum		5 gal.	M	6' o.c.
Rhamnus californica 'Eve Case' Coffeeberry		5 gal.	L	6' o.c.
Tagetes lemmonii Mexican Marigold		5 gal.	L	
PARKING LOT PLANTING (11 %)				
 Abelia grandiflora 'prostrata' Prostrate Glossy Abelia		5 gal.	M	3'-6" o.c.
Callistemon viminalis 'Little John' Dwarf Bottlebrush		5 gal.	L	4' o.c.
Hesperaloe parviflora 'Desert Flamenco' Red Yucca		5 gal.	L	2' o.c.
Lantana x New Gold New Gold Lantana		5 gal.	L	3' o.c.
Olea europaea 'Little Ollie' Dwarf Olive		5 gal.	L	4' o.c.
SLOPE PLANTING (15 %)				
 Acacia redolens 'Desert Carpet' Prostrate Acacia		5 gal.	L	9' o.c.
Baccharis pilularis Coyote Bush		5 gal.	L	9' o.c.
Iva hayesiana Poverty Weed		5 gal.	L	3'-6" o.c.
LANDSCAPE PLANTS (66%)				
 Abelia 'Edward Goucher' Pink Abelia		5 gal.	M	3'-6" o.c.
Achillea tomentosa Woolly Yarrow		5 gal.	M	1' o.c.
Arctostaphylos 'Pacific Mist' Pacific Mist Manzanita		5 gal.	L	7' o.c.
Ceanothus 'Yankee Point' Yankee Point California Lilac		5 gal.	M	6' o.c.
Lavandula angustifolia 'Thumbelina Leigh' English Lavender		5 gal.	L	1' o.c.
Phlomis fruticosa Jerusalem Sage		5 gal.	L	3' o.c.
Rosamarinus officinalis 'Tuscan Blue' Tuscan Blue Rosemary		5 gal.	L	3' o.c.
Salvia Leucantha 'Santa Barbara' Mexican Bush Sage		5 gal.	L	3' o.c.
STORMWATER PLANTS (7%)				
 Baccharis centennial Centennial Desert Broom		5 gal.	L	4'-6" o.c.
Carex Pansa California Meadow Sedge		5 gal.	M	18" o.c.
Leymus condensatus Giant Wildrye		5 gal.	L	6' o.c.
Rosa californica California Wild Rose		5 gal.	L	6' o.c.
Sisyrinchium bellum Western Blue-Eyed Grass		5 gal.	VL	18" o.c.

LANDSCAPE DATA
Total Site Area: 388,280 sf (8.9 acres)
Landscape Area Required: 42,711 sf (50 + spaces = 11% landscaped)
Landscape Area Provided: 79,772 sf (20%)

Landscape Shading Required: 50+ spaces = 50% shaded
Landscape Shading Provided: 50%

PARKING
Standard Spaces: 364
Total Accessible Spaces: 8
Total EV Charging Stations: 23
Total Clean Air/Van Pool Spaces: 31

* ALL EXISTING TREES AND PLANTING ARE TO BE REMOVED FROM THE SITE
* ALL IMPROVEMENTS ARE TO BE MAINTAINED BY THE PROPERTY OWNER



19 FEBRUARY 2022

L1