

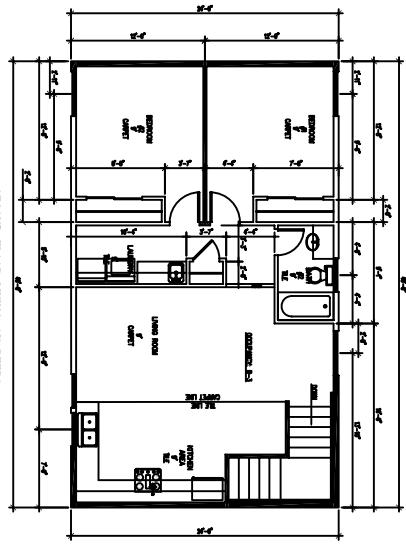


SECOND FLOOR LIVING QUARTERS

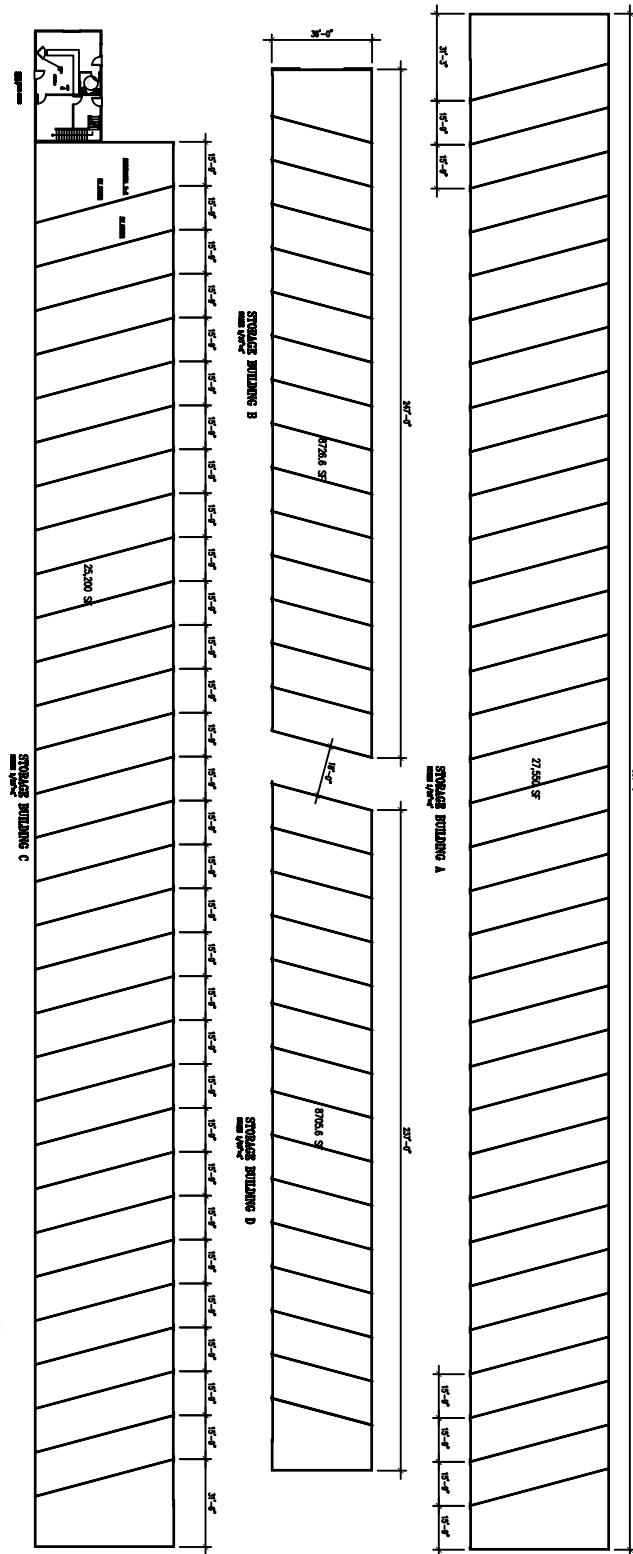

FIRST FLOOR OFFICE

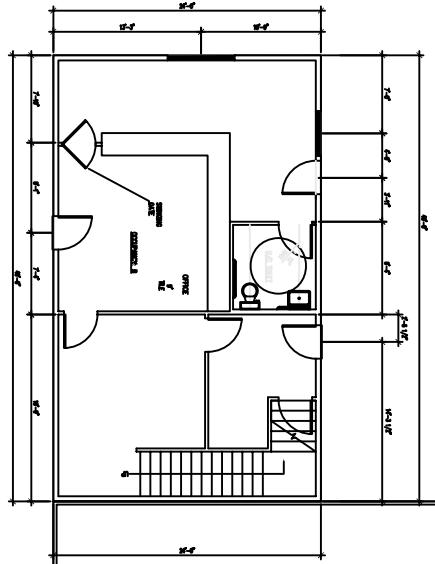

NOTICE:
The designs and ideas indicated by these drawings were created for the use of this project only and are the sole property of Jonathan L. Zane, Architect. These designs may not be used for any other purpose whatsoever or reproduced without the written consent of Jonathan L. Zane, Architect.

APPLICABLE CODES:
2006 I.B.C., 2007 C.B.C.
2006 U.M.C., 2007 C.M.C.
2006 U.P.C., 2007 C.P.C.
2006 S.E.C., 2007 C.E.C.
2006 I.F.C., 2007 C.F.C.
2005 California Energy Code
All plans and drawings shall comply with listed codes and all current local and state requirements.

A PROJECT FOR
EAGLE EYE RV & STORAGE
LOCATED AT
CORYDON STREET
LAKE EL SINORE, CA

DATE: 6/19/08
DRAWN: Ken Purl
JOB #: 0873





JONATHAN L. ZANE
ARCHITECTURE
JONATHAN L. ZANE, ARCHITECT - CA. LIC. #C-11,046
958 NORTH LA CADENA DRIVE
COLTON, CA 92324 (909) 825-7500

REVISIONS	
DATE:	BY:

BUILDING 'C' / OFFICE NORTHWEST (CORYDON STREET) ELEVATION


SCALE: NO SCALE

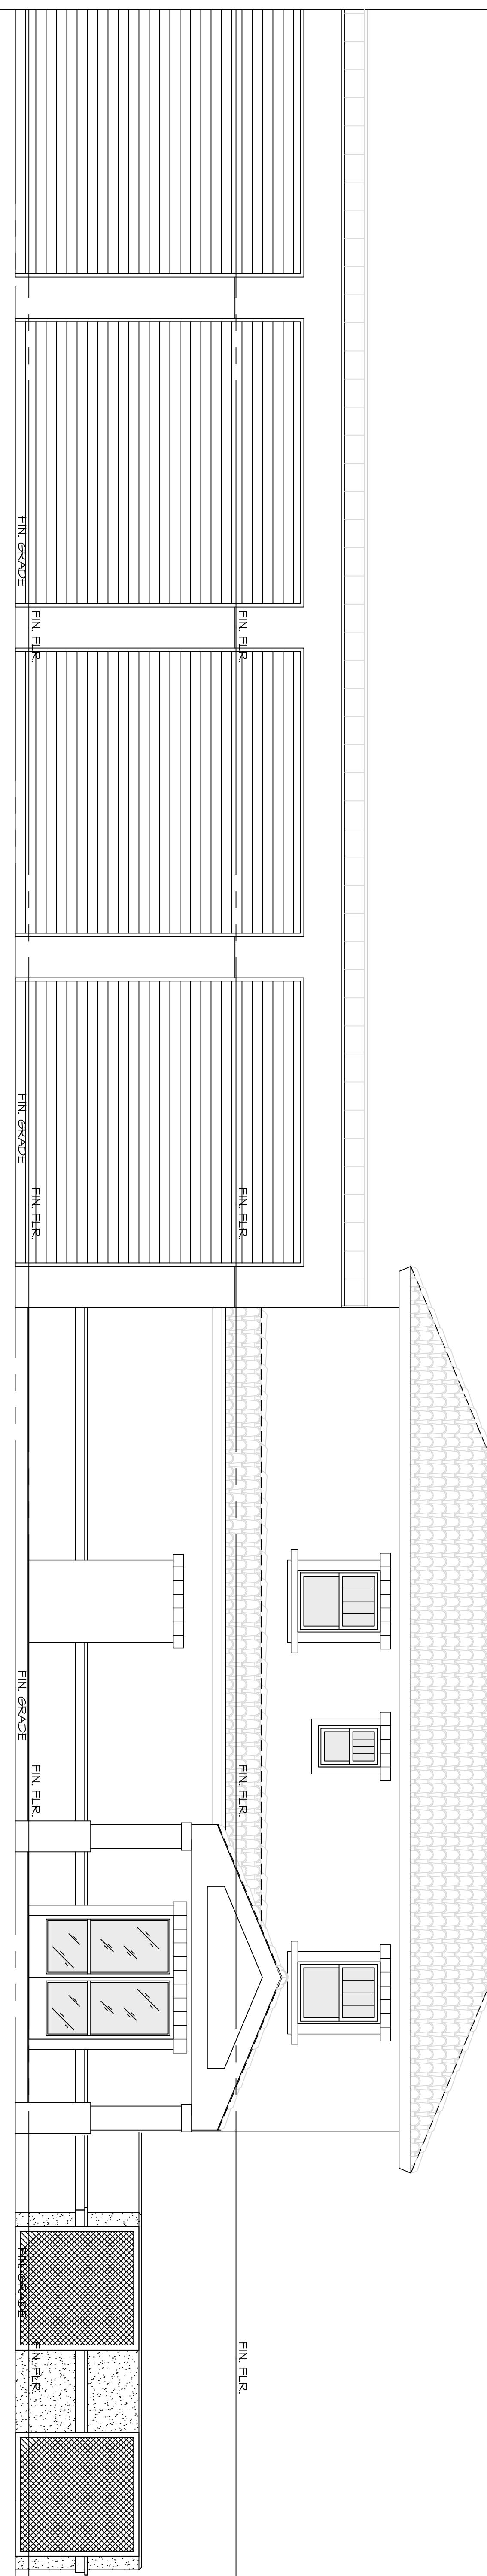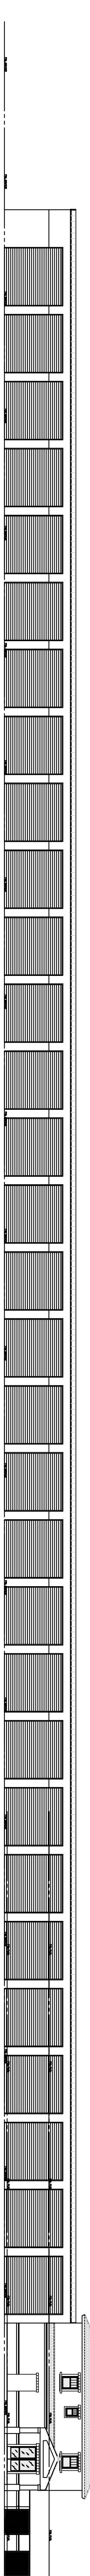

BUILDING 'C' / OFFICE NORTHWEST (CORYDON STREET) ELEVATION


SCALE: 1/4" = 1'-0"

A PROJECT FOR:
EAGLE EYE RV & BOAT STORAGE
LOCATED AT:
CORYDON STREET
LAKE ELSINORE, CA

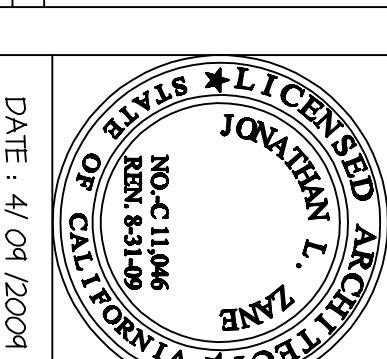

JONATHAN L. ZANE
ARCHITECTURE

JONATHAN L. ZANE, ARCHITECT - CA. LIC. #C-11,046
958 NORTH LA CADENA DRIVE
COLTON, CA 92324 (909) 825-7500


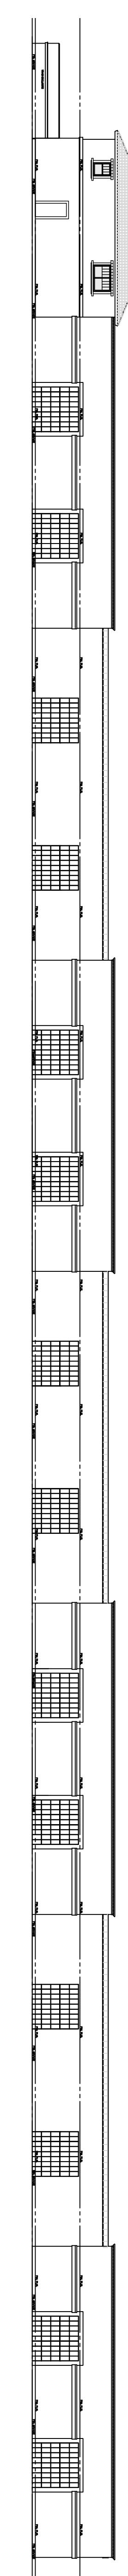


BUILDING 'C' / OFFICE SOUTHEAST ELEVATION

SCALE: NO SCALE

APPLICABLE CODES:
2006 IBC, 2007 CBC,
2006 UMC, 2007 CMC,
2006 UPC, 2007 CPC,
2005 NEC, 2007 CEC,
2006 LFC, 2007 CFC,
2005 California Energy Code
All new work shall comply with listed
codes and all current local and state
amendments.


NOTICE:
The designs and ideas indicated by these
drawings were created for the use of this
project only and are the sole property of
Jonathan L. Zane, Architect. These designs
may not be used for any other purpose
whatsoever or reproduced without the written
consent of Jonathan L. Zane, Architect

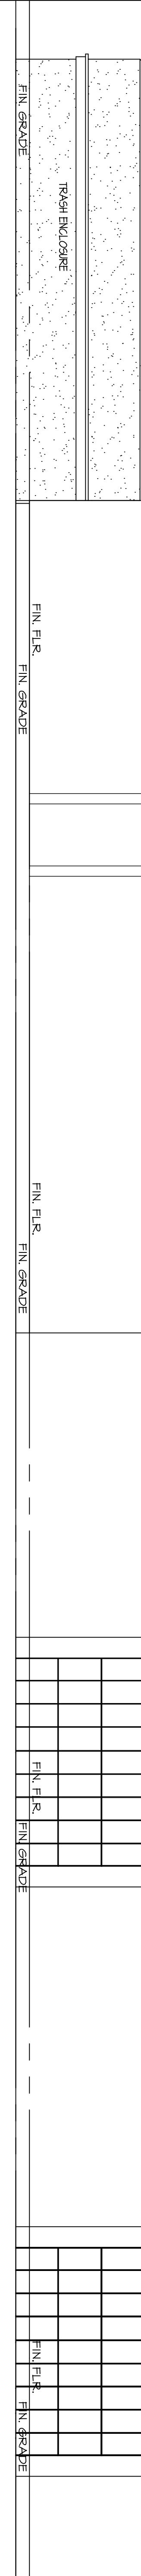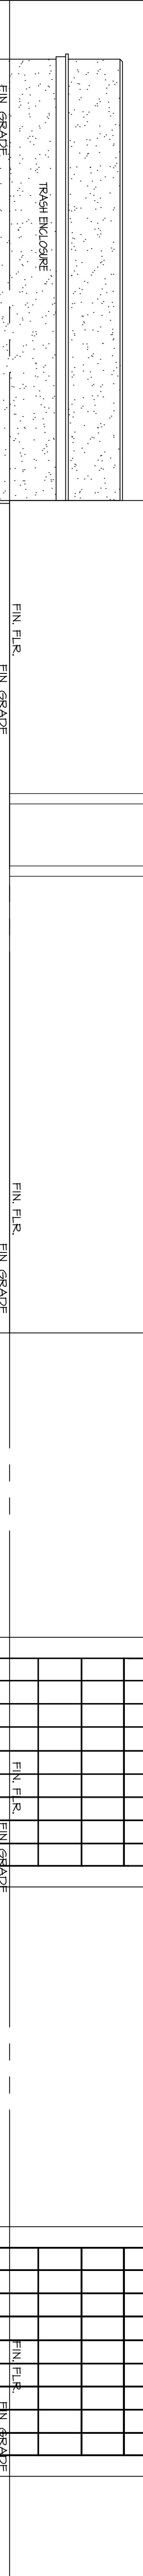

BUILDING 'C' / OFFICE SOUTHEAST ELEVATION


SCALE: 1/4" = 1'-0"

REVISIONS
DATE: BY:
DATE: 6-19-08
SCALE:
DRAWN: Ken Pur
JOB: 0673
SHEET:

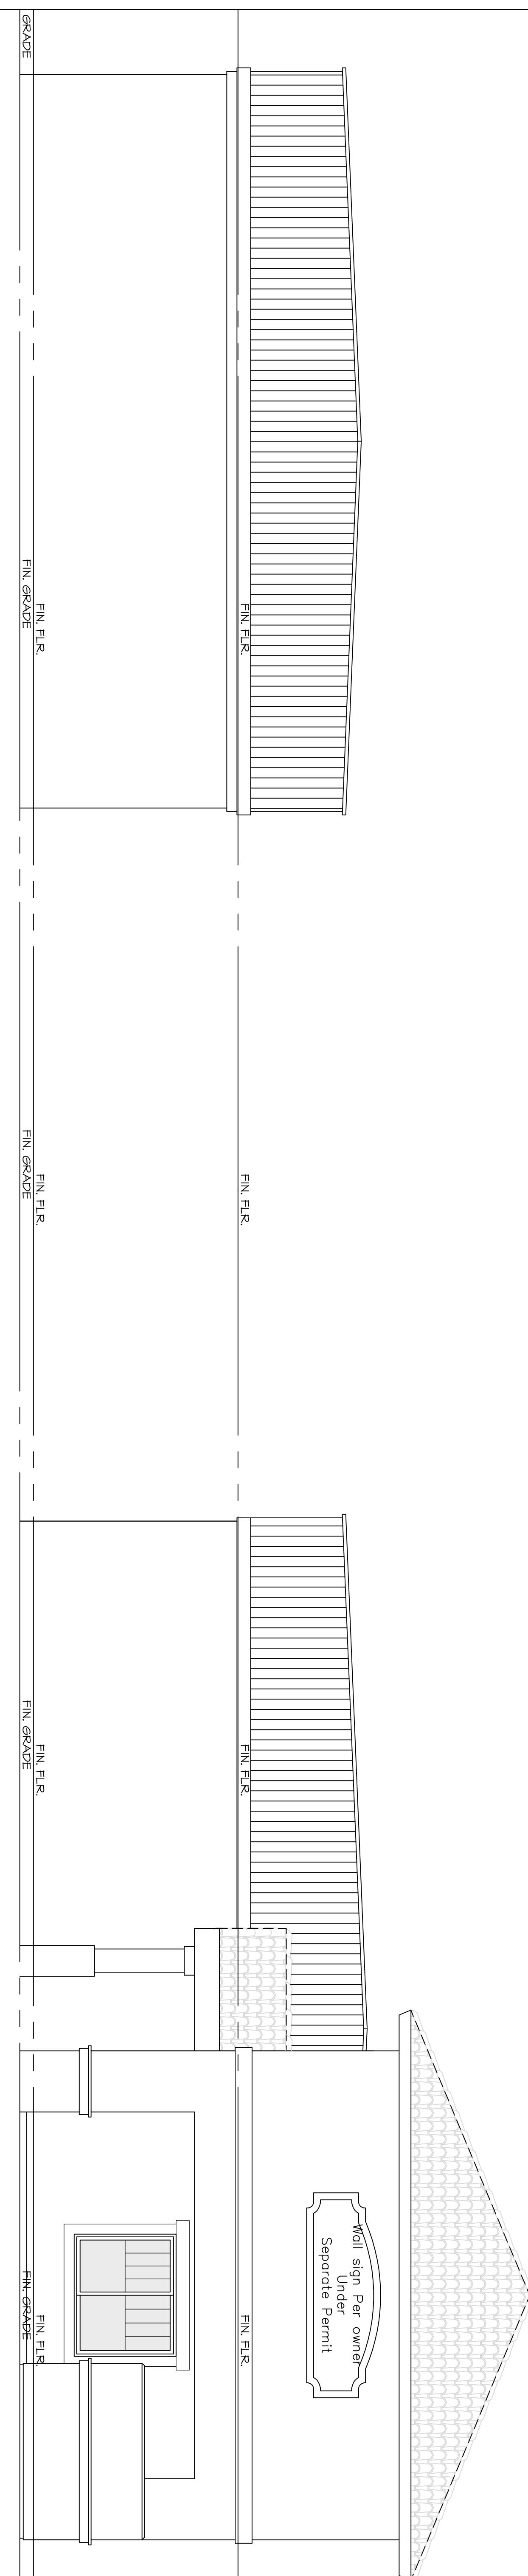


BUILDING 'B' EAST (BRYANT STREET) ELEVATION

SCALE: 1/4" = 1'-0"

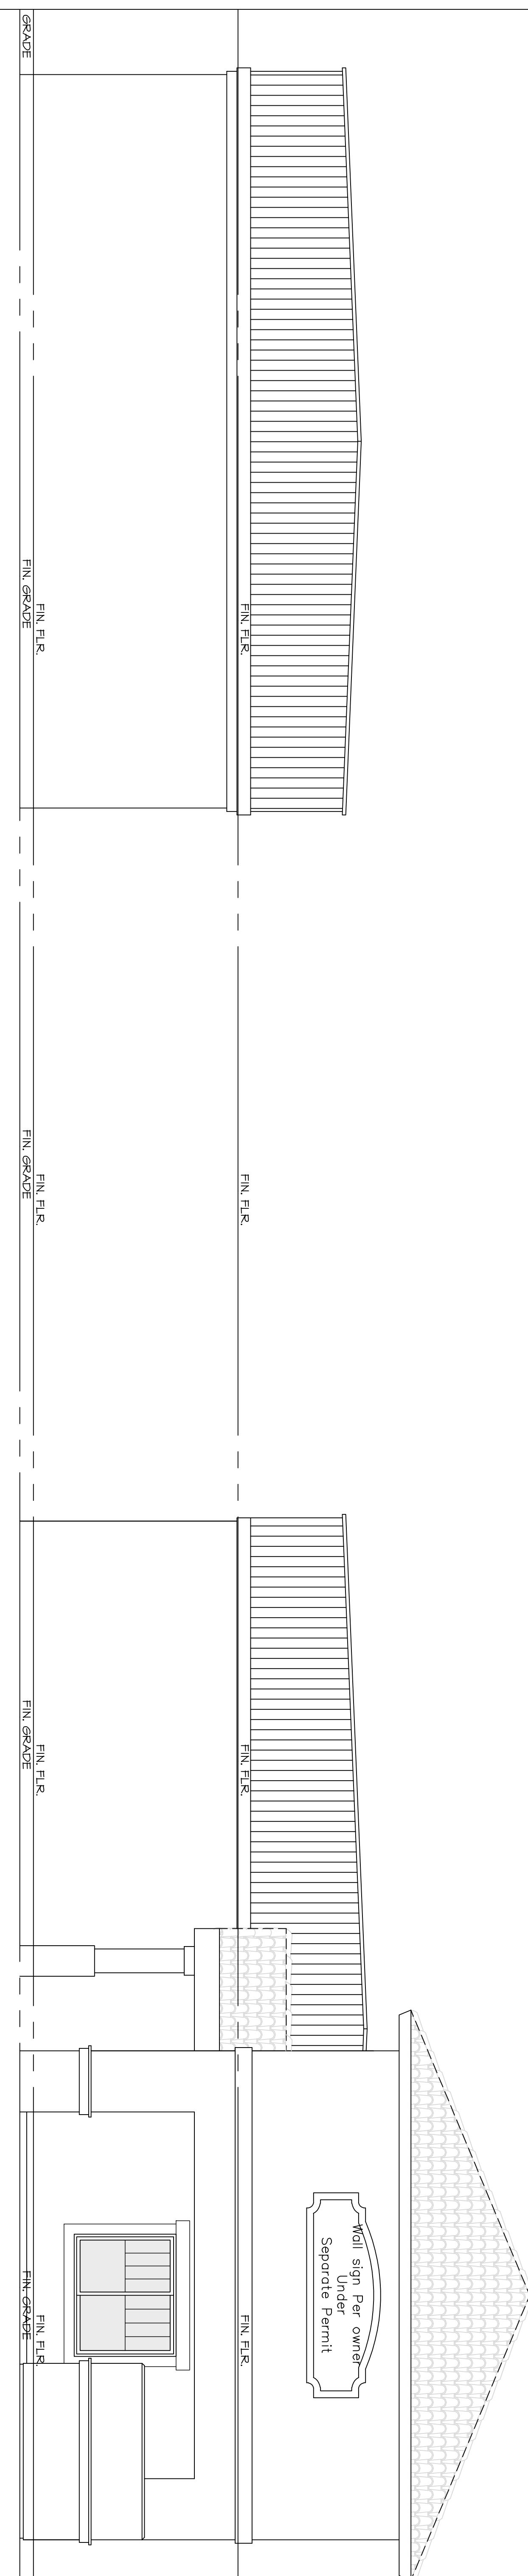

BUILDING 'C' / OFFICE EAST (BRYANT STREET) ELEVATION

SCALE: 1/4" = 1'-0"

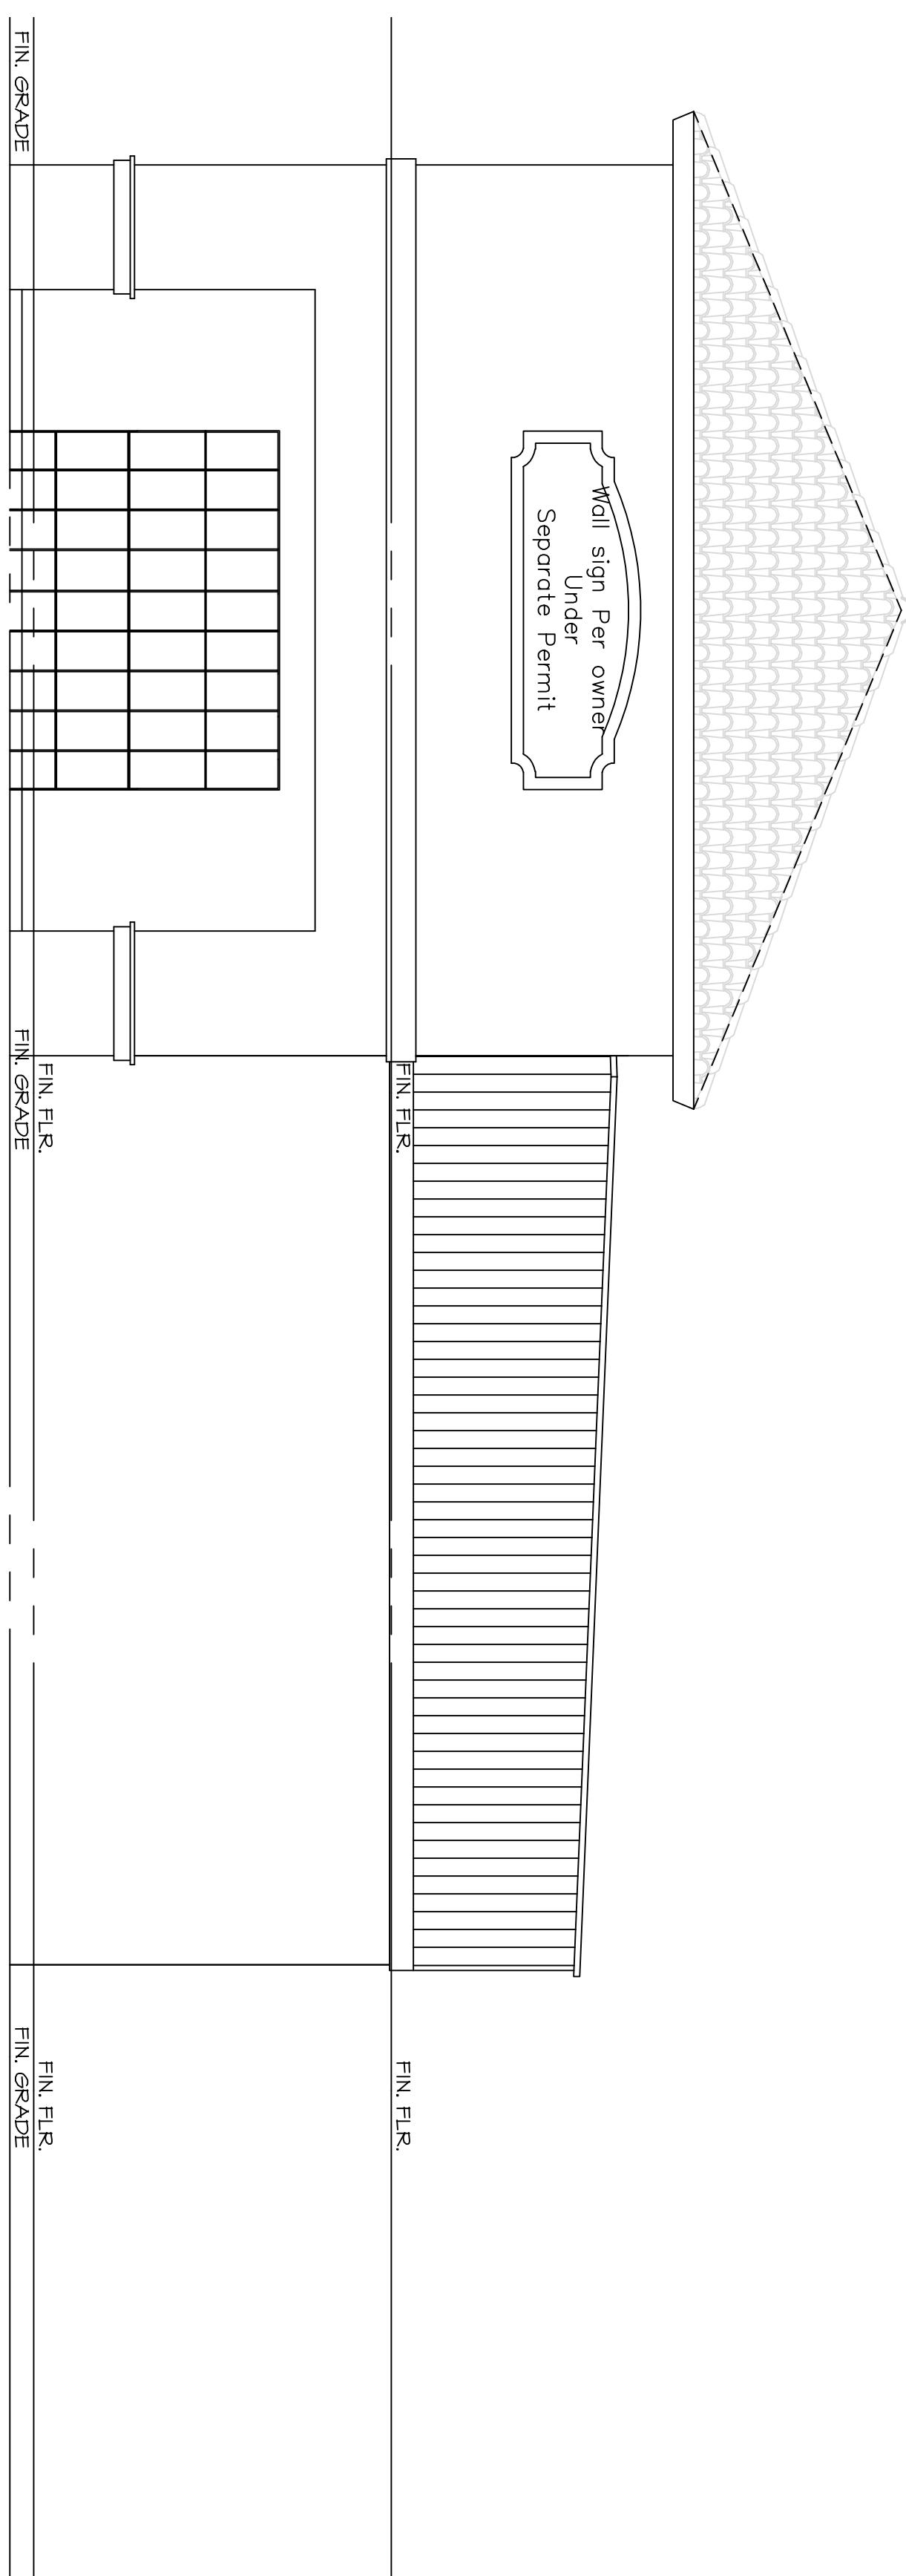


BUILDING 'A' EAST (BRYANT STREET) ELEVATION

SCALE: 1/4" = 1'-0"

NOTICE:
The designs and ideas indicated by these drawings were created for the use of this project only and are the sole property of Jonathan L. Zane, Architect. These designs may not be used for any other purpose whatsoever or reproduced without the written consent of Jonathan L. Zane, Architect.

APPLICABLE CODES:
2006 I.B.C. 2007 C.B.C.
2006 U.M.C. 2007 C.M.C.
2006 U.P.C. 2007 C.P.C.
2005 N.E.C. 2007 C.E.C.
2006 L.F.C. 2007 C.F.C.
2005 California Energy Code
All new work shall comply with listed codes and all current local and state amendments.

A PROJECT FOR:
EAGLE EYE RV & BOAT STORAGE
LOCATED AT:
CORYDON STREET
LAKE ELSINORE, CA

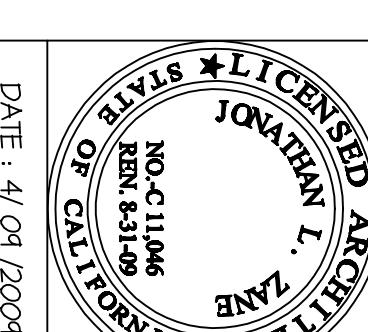


DATE: 04/09/2009

JONATHAN L. ZANE
ARCHITECTURE


JONATHAN L. ZANE, ARCHITECT - CA. LIC. #C-11,046
COLTON, CA 92324 (909) 825-7500

DATE: 6-19-08
SCALE:
DRAWN: Ken Pur
JOB: 0673
SHEET:

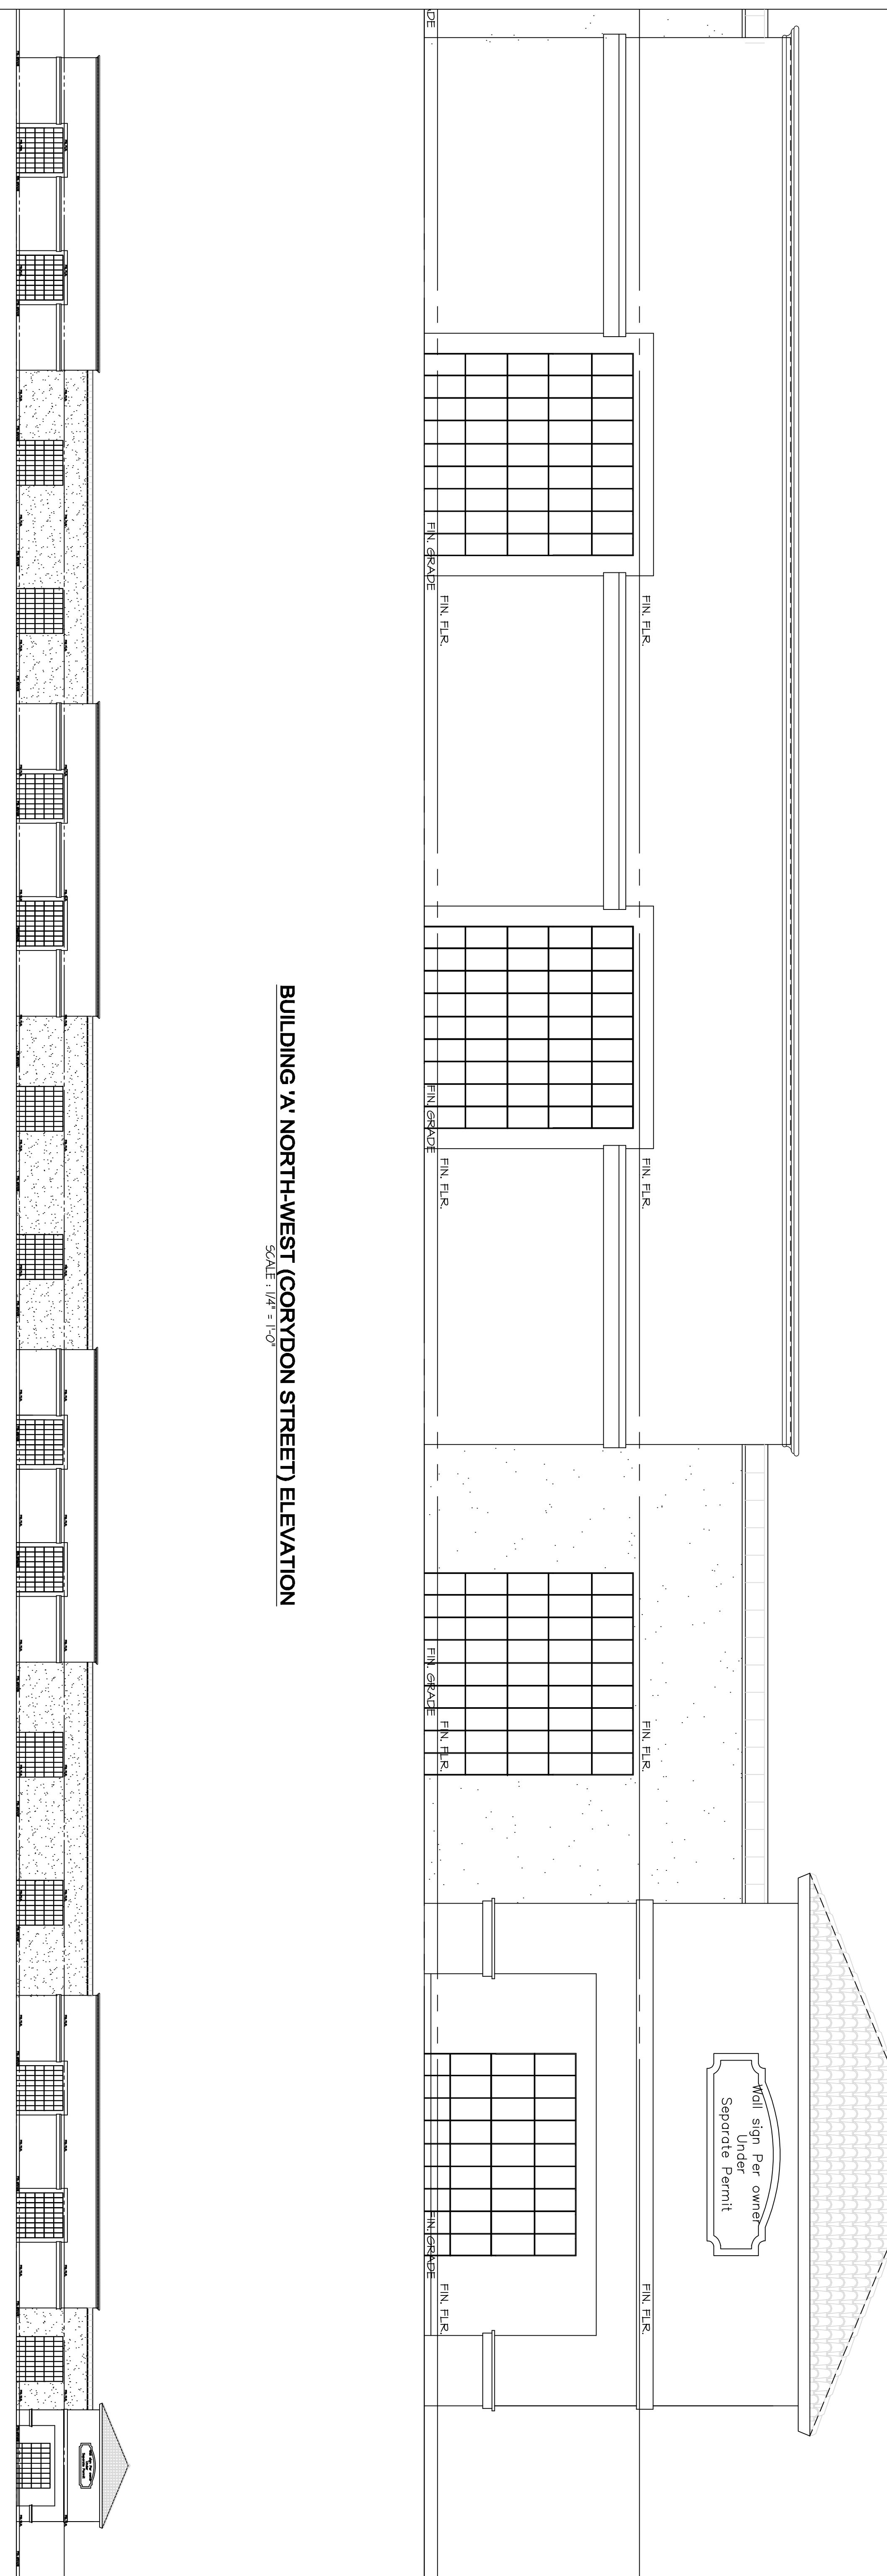

BUILDING 'A' NORTH-WEST (CORYDON STREET) ELEVATION

SCALE: NO SCALE

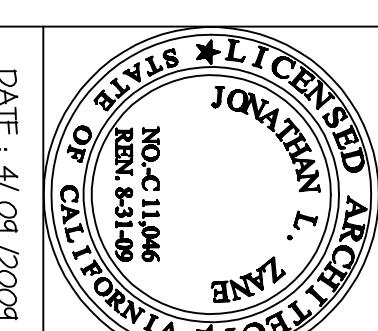

JONATHAN L. ZANE
ARCHITECTURE

JONATHAN L. ZANE, ARCHITECT - CA. LIC. #C-11,046
958 NORTH LA CADENA DRIVE
COLTON, CA 92324 (909) 825-7500



A PROJECT FOR:
EAGLE EYE RV & BOAT STORAGE
LOCATED AT:
CORYDON STREET
LAKE ELSINORE, CA

DATE: 4/09/2009

NOTICE:
The designs and ideas indicated by these drawings were created for the use of this project only and are the sole property of Jonathan L. Zane, Architect. These designs may not be used for any other purpose whatsoever or reproduced without the written consent of Jonathan L. Zane, Architect.

APPLICABLE CODES:
2006 I.B.C. 2007 C.B.C.
2006 U.M.C. 2007 C.M.C.
2006 U.P.C. 2007 C.P.C.
2005 N.E.C. 2007 C.E.C.
2006 L.F.C. 2007 C.F.C.
2005 California Energy Code
All new work shall comply with listed codes and all current local and state amendments.

DATE: 6-19-08
SCALE:
DRAWN: Ken Purd
JOB: 0673
SHEET:

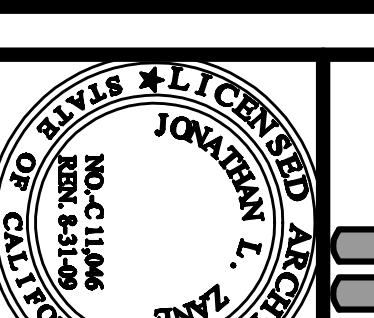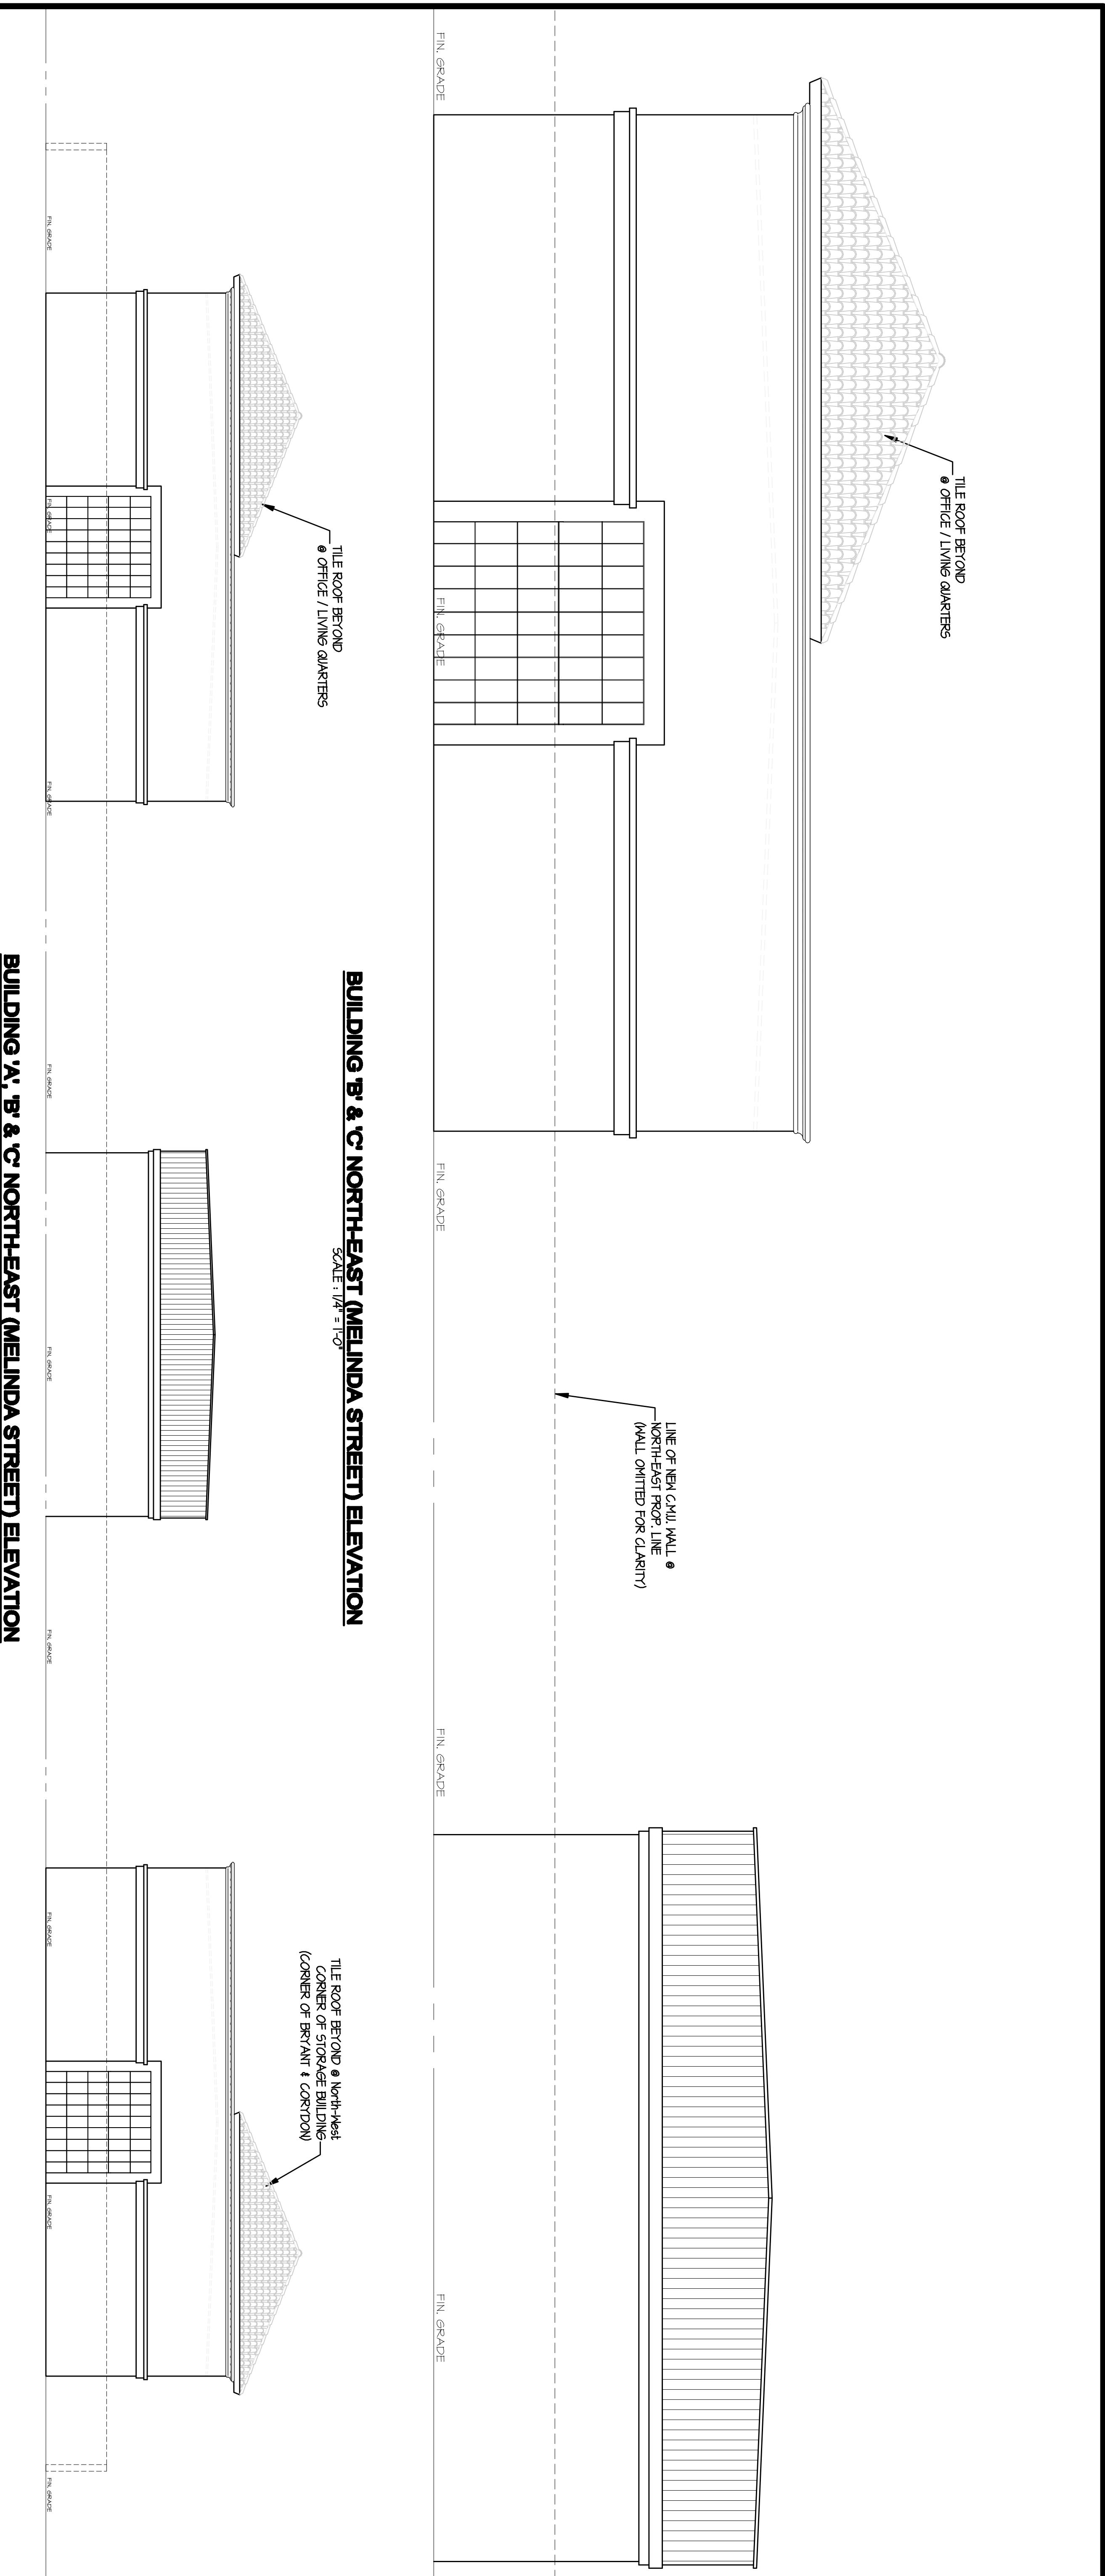

JONATHAN L. ZANE

ARCHITECTURE

ARCHITECTURE
JONATHAN L. ZANE, ARCHITECT - CA. LIC. #C-11,046
958 NORTH LA CADENA DRIVE
SUITE 100 • IRVINE, CALIFORNIA 92618 • (714) 557-1777

NOTICE: The designs and ideas indicated by these drawings were created for the use of this project only and are the sole property of Jonathan L. Zane, Architect. These designs may not be used for any other purpose whatsoever or reproduced without the written consent of Jonathan L. Zane, Architect.	APPLICABLE CODES: 2006 L.B.C. 2007 C.B.C. 2006 U.M.C. 2007 C.M.C. 2006 U.P.C. 2007 C.P.C. 2005 N.E.C. 2007 C.H.C. 2006 L.F.C. 2007 C.F.C. 2005 California Energy Code All new work shall comply with listed codes and all current local and state
--	---

A PROJECT FOR:

EAGLE EYE RV & BOAT STORAGE

LOCATED AT:

CORYDON STREET

LAKE ELSINORE, CA

DATE : 4/04/2004

NOTICE:
The designs and ideas indicated by these drawings were created for the use of this project only and are the sole property of Jonathan L. Zane, Architect. These designs may not be used for any other purpose whatsoever or reproduced without the written consent of Jonathan L. Zane, Architect.

A-2.3

REVISIONS

EAGLE EYE RV STORAGE MATERIAL SAMPLE BOARD

EAGLE TILE
FLAT CONC. TILE
GRAY BROWN RANGE
LC B.O. #ER1523

STUDIO CURE
GLAZERS GRADE
PAPER & WIRE LATH

STORAGE UNIT BEYOND

OFFICE
FRONT ELEVATION



BODY COLOR



ACCENT COLOR

