


SEE LOGO DETAIL BELOW  
1" RADIUS CORNERS

WHITE LETTERS AND NUMBERS  
RGB: 255,255,255  
BLUE BACKGROUND  
RGB: 0,36,183

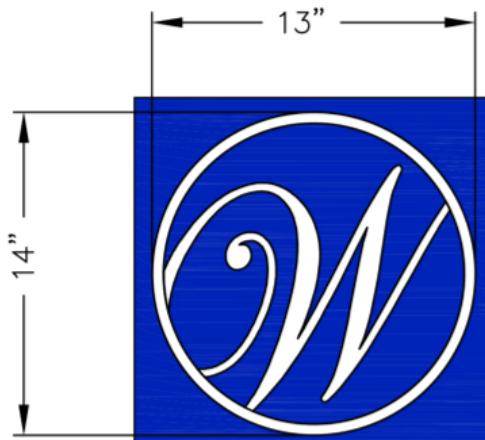

LOGO DETAIL  
NOT TO SCALE

NOTES:

1. SIGN SHALL BE SG TYPE AS MANUFACTURED BY McCAIN, INC. OR CITY-APPROVED EQUAL.
2. SIGN SHALL BE DOUBLE-SIDED.
3. REFLECTIVE SHEETING FOR THE SIGN BACKGROUND SHALL BE 3M #1175 BLUE ON 3M DIAMOND GRADE DG3 4090T SHEETING OR CITY-APPROVED EQUAL.
4. REFLECTIVE SHEETING FOR THE LETTERING, ONE-INCH BORDER, AND CITY OF WILDOMAR 'W' LOGO SHALL BE 3M DIAMOND GRADE VIP WHITE #3990.
5. STREET NAME LETTERING SHALL BE INTERSTATE FONT, 8-INCH U.C., 6-INCH L.C. LOWER LEGEND LETTERING SHALL BE INTERSTATE FONT SERIES D, 2.5-INCH. BOTH TEXTS SHALL BE CENTERED IN REMAINING SIGN SPACE BETWEEN THE LOGO AND 1" BORDER WITH 2.5" OF SPACE BETWEEN THE STREET NAME AND LOWER LEGEND LETTERING.
6. SIGN SHALL BE MOUNTED PER CALTRANS STANDARD ES-7N.

APPROVED BY:

10/28/2024

DIRECTOR OF PUBLIC WORKS DATE  
JASON FARAG

REVISION APPROVED BY: DATE

BlueInk Bundle ID: b5Z2bdqMR9




CITY OF WILDOMAR

**REFLECTIVE STREET NAME SIGN  
TRAFFIC SIGNAL  
MAST-ARM MOUNTED**

STANDARD NO.


816A

SHEET 1 OF 2

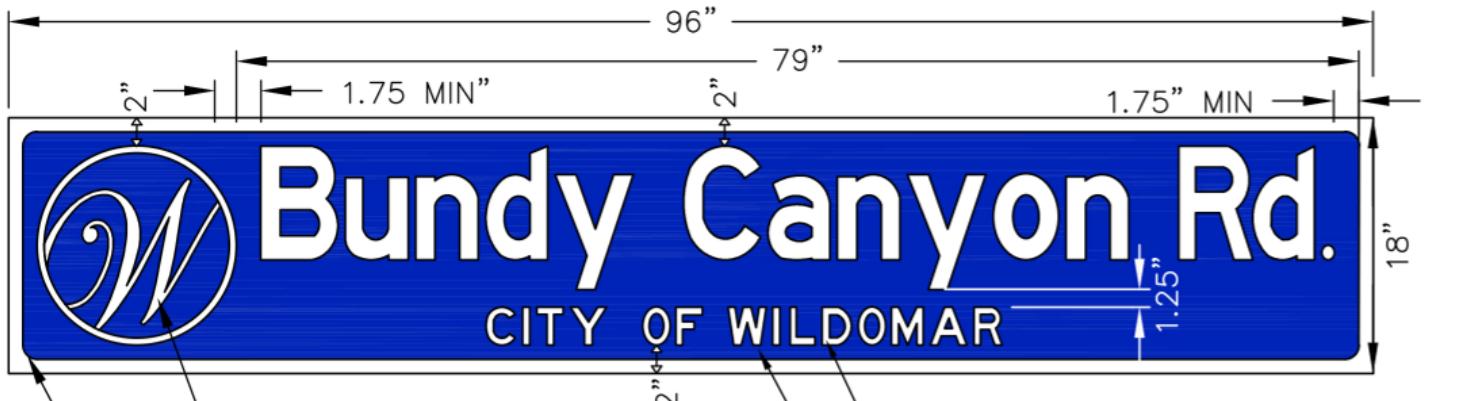

SEE LOGO DETAIL BELOW  
1" RADIUS CORNERS

WHITE LETTERS AND NUMBERS  
RGB: 255,255,255  
BLUE BACKGROUND  
RGB: 0,36,183

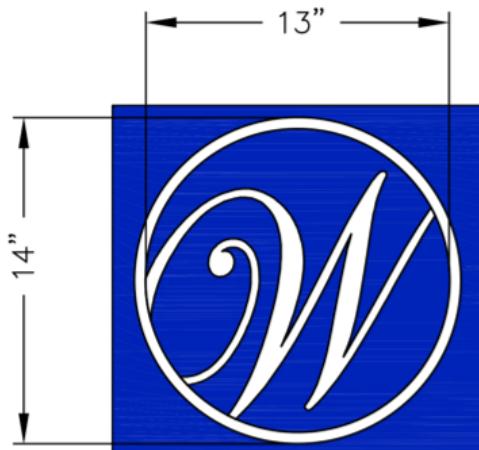

LOGO DETAIL  
NOT TO SCALE

NOTES:

1. SIGN SHALL BE SG TYPE AS MANUFACTURED BY McCAIN, INC. OR CITY-APPROVED EQUAL.
2. SIGN SHALL BE DOUBLE-SIDED.
3. REFLECTIVE SHEETING FOR THE SIGN BACKGROUND SHALL BE 3M #1175 BLUE ON 3M DIAMOND GRADE DG3 4090T SHEETING OR CITY-APPROVED EQUAL.
4. REFLECTIVE SHEETING FOR THE LETTERING, ONE-INCH BORDER, AND CITY OF WILDOMAR 'W' LOGO SHALL BE 3M DIAMOND GRADE VIP WHITE #3990.
5. STREET NAME LETTERING SHALL BE INTERSTATE FONT, 8-INCH U.C., 6-INCH L.C. LOWER LEGEND LETTERING SHALL BE INTERSTATE FONT SERIES D, 2.5-INCH. BOTH TEXTS SHALL BE CENTERED IN REMAINING SIGN SPACE BETWEEN THE LOGO AND 1" BORDER WITH 1.25" OF SPACE BETWEEN THE STREET NAME AND LOWER LEGEND LETTERING.
6. SIGN SHALL BE MOUNTED PER CALTRANS STANDARD ES-7N.

APPROVED BY:

10/28/2024

DIRECTOR OF PUBLIC WORKS DATE  
JASON FARAG

REVISION APPROVED BY: DATE

BlueInk Bundle ID: b5Z2bdqMR9



CITY OF WILDOMAR

**REFLECTIVE STREET NAME SIGN  
TRAFFIC SIGNAL  
MAST-ARM MOUNTED**

STANDARD NO.

816A

SHEET 2 OF 2